

**Farnsworth
GROUP**

7707 N. KNOXVILLE AVE, SUITE 200
PEORIA, ILLINOIS 61614
(309) 689-9888 / (309) 689-9820 Fax
www.f-w.com

ISSUE:

#	Date	Description

PROJECT:

COHEN DEVELOPMENT

**EXISTING COHEN
FURNITURE
BUILDING**

PEORIA, ILLINOIS

Date: **01-09-02**

Design/Drawn: -

Approved: -

Book No.: -

File No.: -

SHEET TITLE:

FLOOR PLAN


SHEET NUMBER:

A4

SHEET # OF -

Project No.: -

XRef Files: | kldnring | W:\Project\cohen\cohen 2000\44.DWG | DATE: 01/09/2002 | Time: 16:36 |

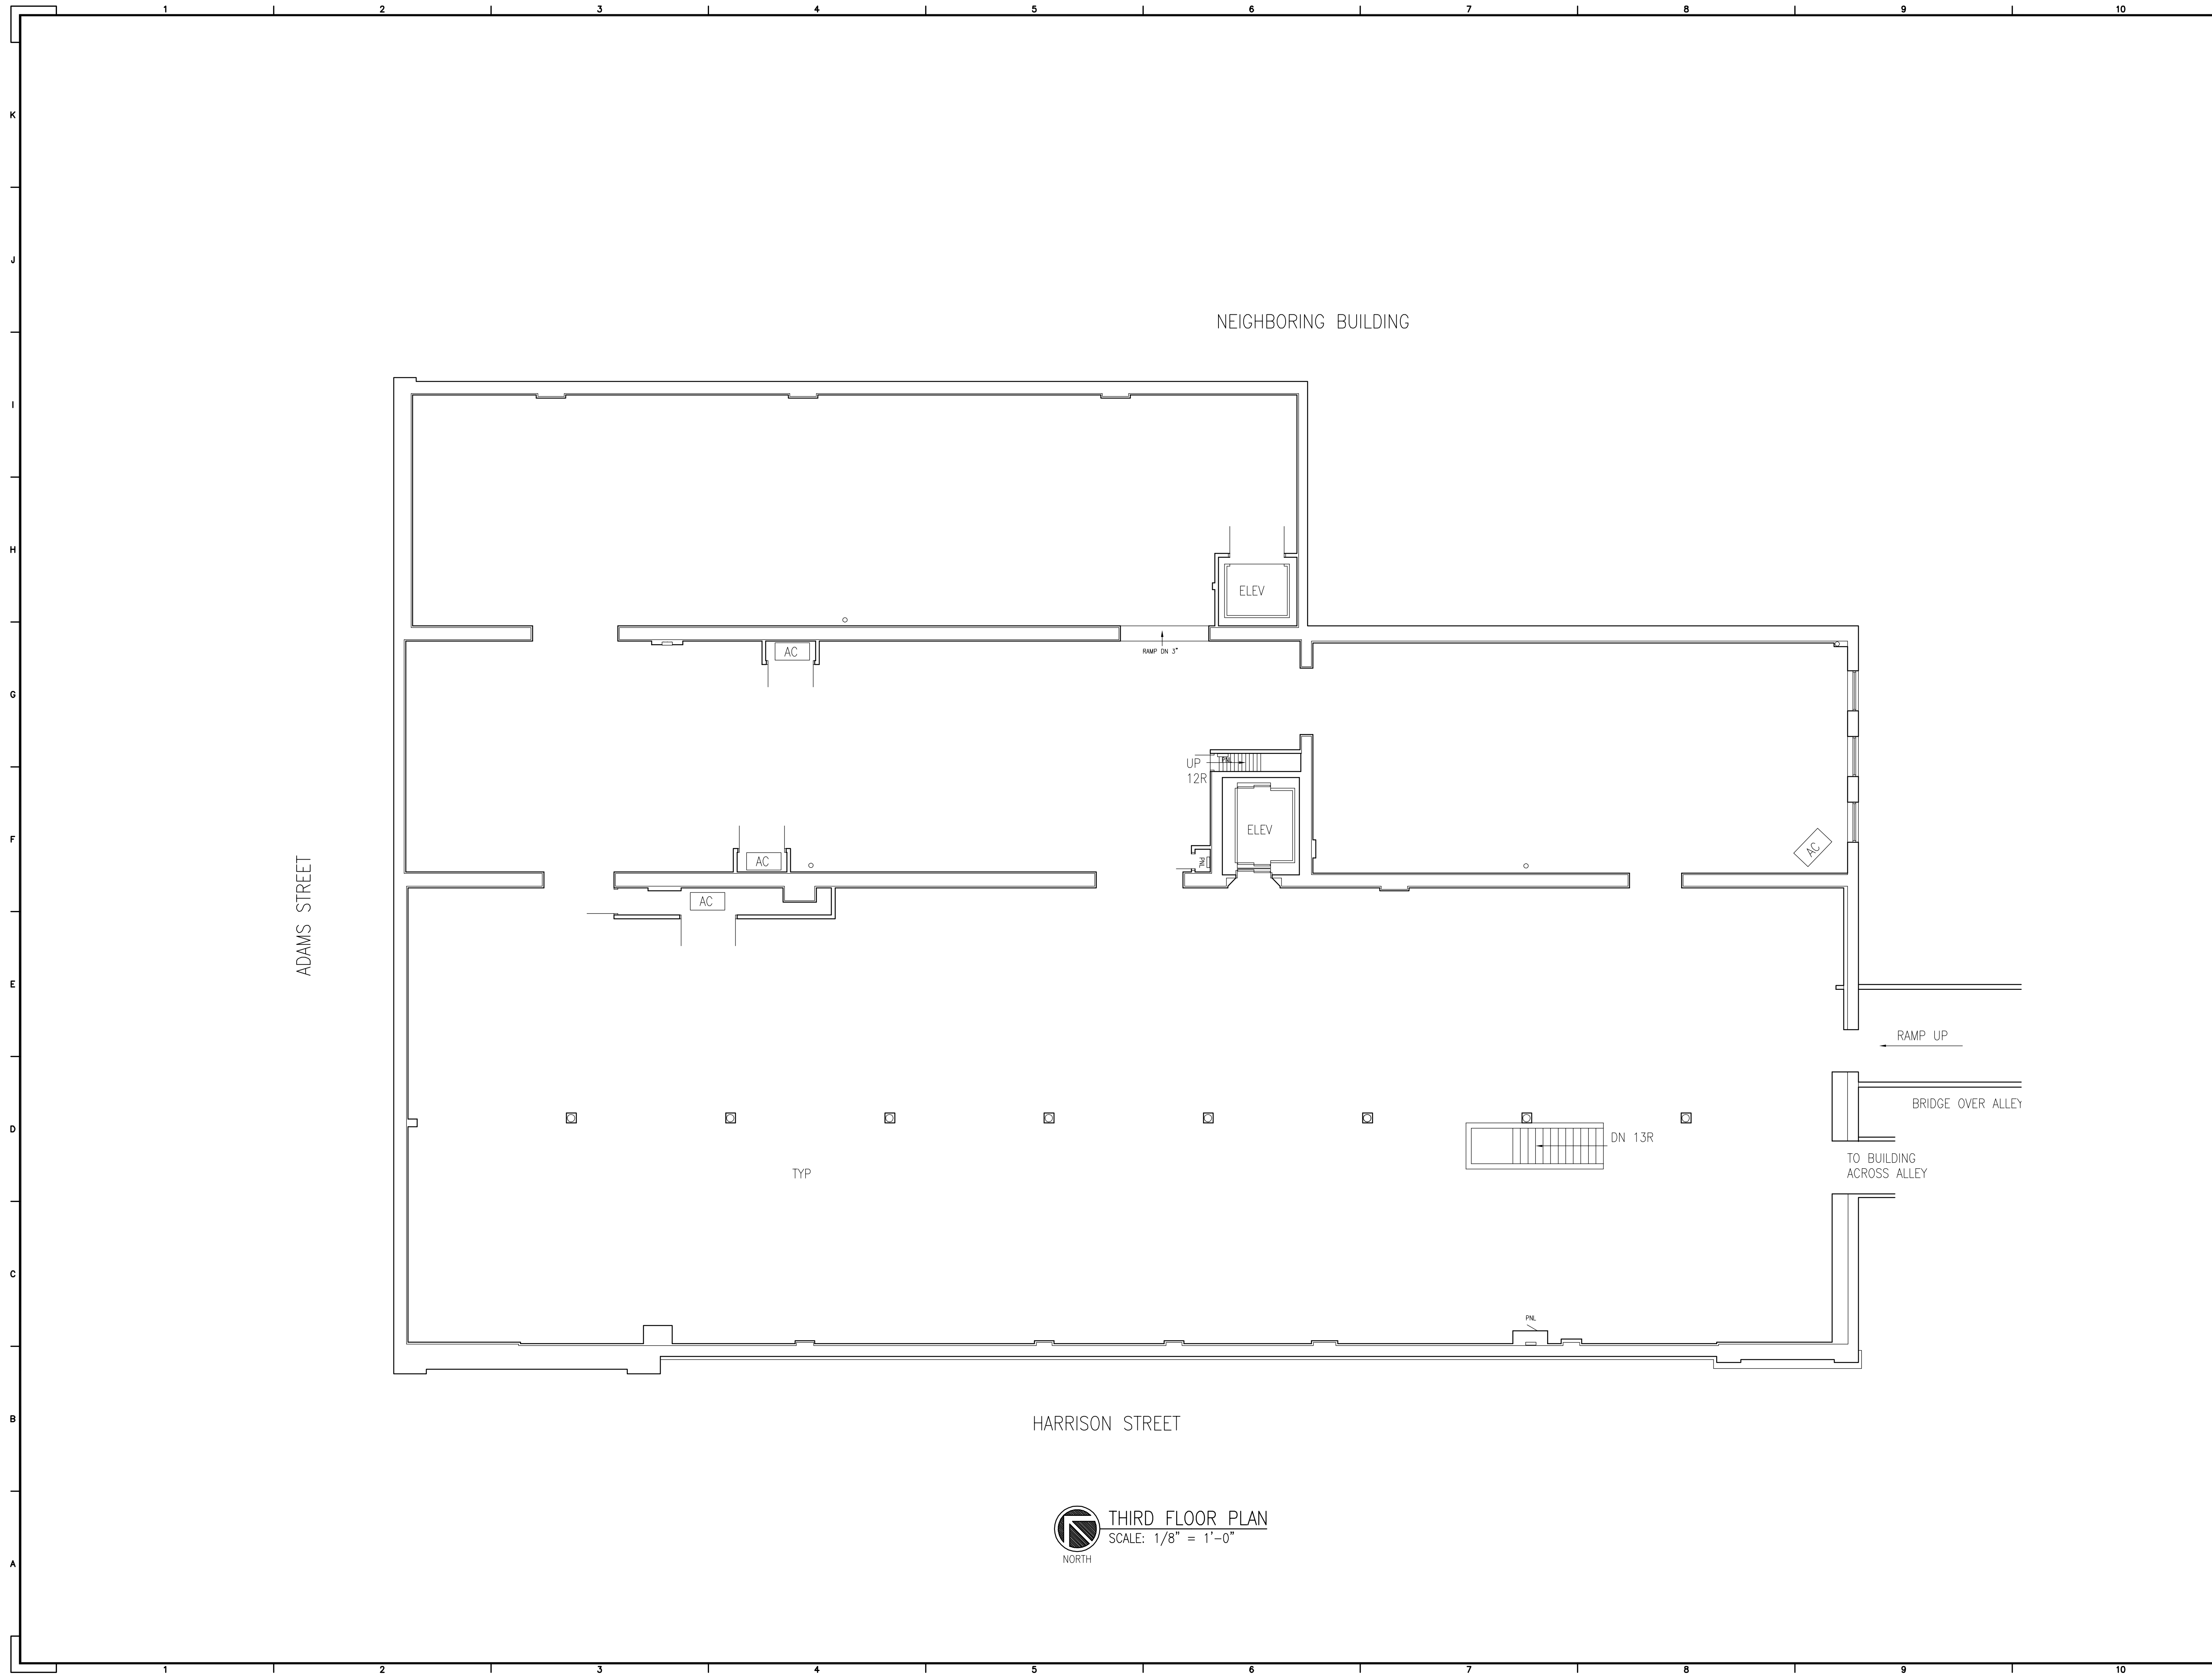

HARRISON STREET

THIRD FLOOR PLAN
SCALE: 1/8" = 1'-0"
NORTH

NEIGHBORING BUILDING

ADAMS STREET

RAMP UP

BRIDGE OVER ALLEY

TO BUILDING
ACROSS ALLEY

DN 13R

TYP

UP
12R

RAMP DN 5"