

KEYNOTE LEGEND	
SYM.	DESCRIPTION



2617 NORTH SEPULVEDA BLVD.
MANHATTAN BEACH, CA 90266
TEL: 310-318-8089 WWW.TOMARO.COM
#TOMAROARCHITECTURE
@TOMAROARCHITECTURE

PROJECT

1145
HIGHLAND
HOTEL

1145 HIGHLAND AVE
MANHATTAN BEACH
CALIFORNIA 90266

STAMP

PROJECT NUMBER

22005

PRINT DATE

10/31/2024 12:11:11 PM

REVISIONS

REVISION SCHEDULE		
NUMBER	DESCRIPTION	DATE

COPYRIGHT


TOMARO ARCHITECTURE EXPRESSLY RESERVES ITS COMMON LAW COPYRIGHT AND OTHER PROPERTY RIGHTS IN THESE PLANS. THESE PLANS ARE NOT TO BE REPRODUCED, CHANGED OR COPIED IN ANY FORM OR MANNER WHATSOEVER, NOR ARE THEY TO BE ASSIGNED TO ANY THIRD PARTY WITHOUT FIRST OBTAINING THE EXPRESS WRITTEN PERMISSION AND CONSENT OF TOMARO ARCHITECTURE.

DRAWING

BASEMENT
FLOOR PLAN

SHEET NUMBER

A.02

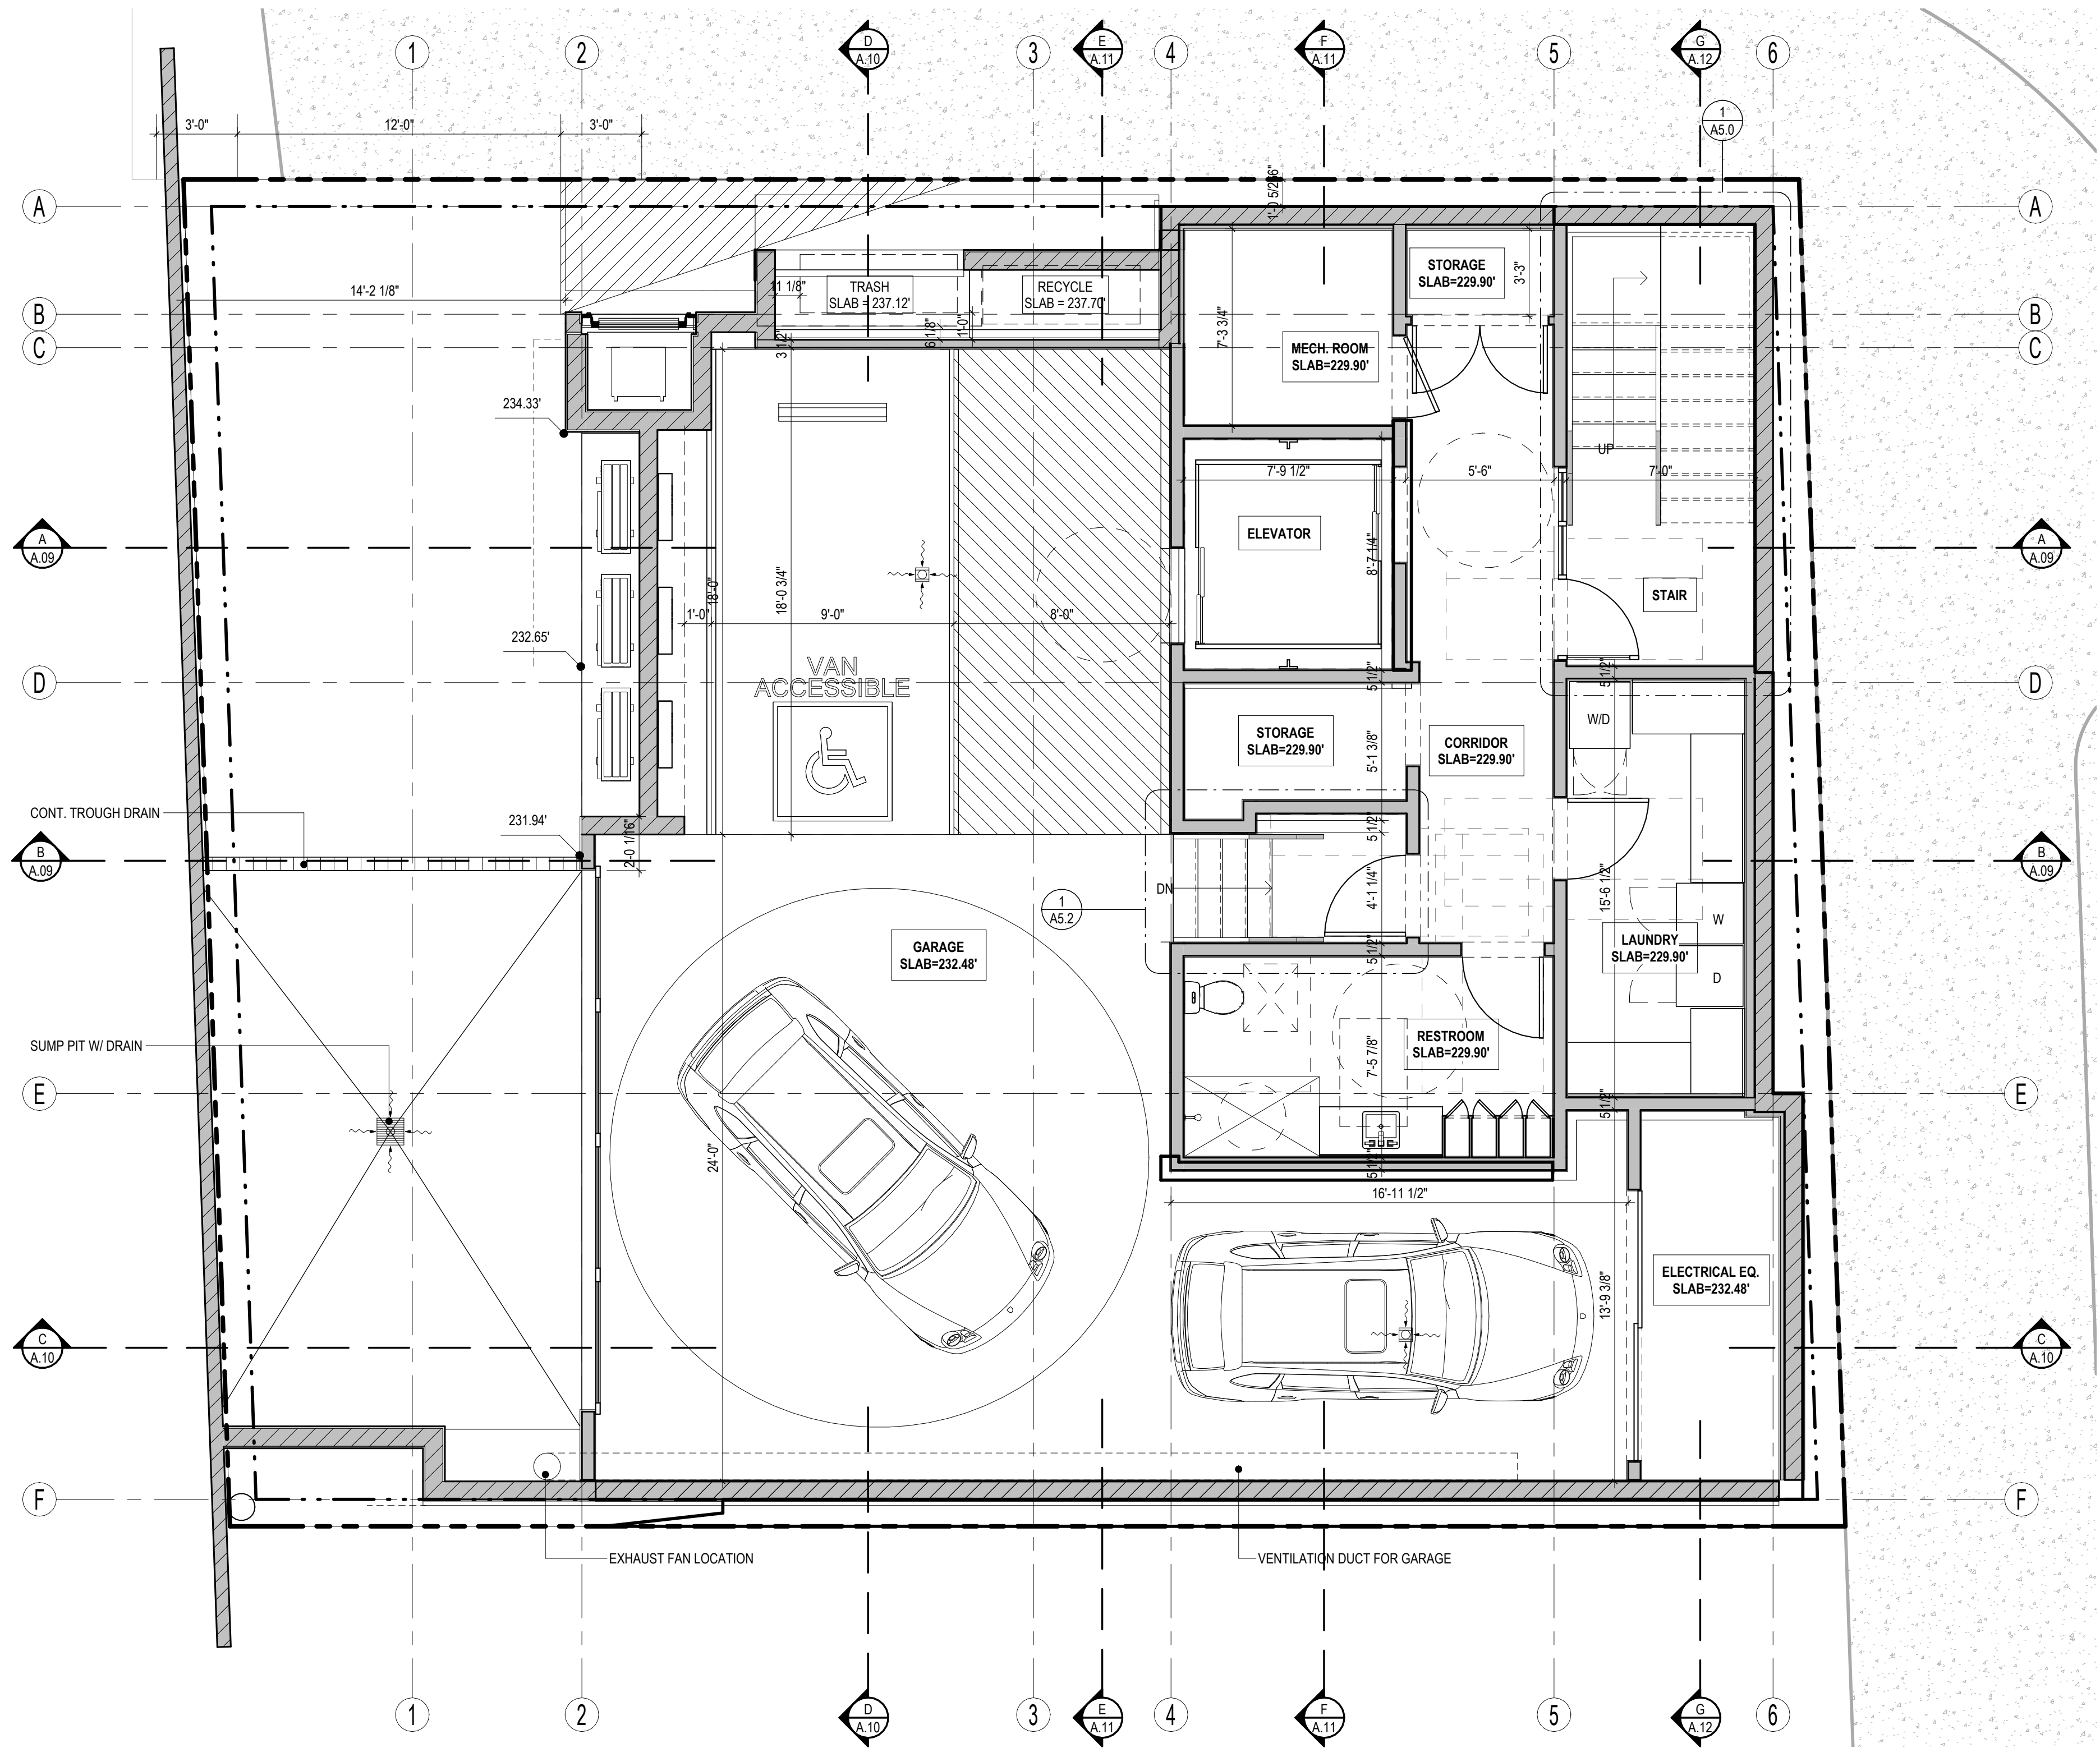

BASEMENT FLOOR PLAN
SCALE: 1/4" = 1'-0"



KEYNOTE LEGEND	
SYM.	DESCRIPTION



2617 NORTH SEPULVEDA BLVD.
MANHATTAN BEACH, CA 90266
TEL: 310-318-8089 WWW.TOMARO.COM
#TOMAROARCHITECTURE
@TOMAROARCHITECTURE

PROJECT

1145
HIGHLAND
HOTEL

1145 HIGHLAND AVE
MANHATTAN BEACH
CALIFORNIA 90266

STAMP

PROJECT NUMBER

22005

PRINT DATE

10/31/2024 12:11:12 PM

REVISIONS

REVISION SCHEDULE		
NUMBER	DESCRIPTION	DATE

COPYRIGHT


TOMARO ARCHITECTURE EXPRESSLY RESERVES ITS COMMON LAW COPYRIGHT AND OTHER PROPERTY RIGHTS IN THESE PLANS. THESE PLANS ARE NOT TO BE REPRODUCED, CHANGED OR COPIED IN ANY FORM OR MANNER WHATSOEVER, NOR ARE THEY TO BE ASSIGNED TO ANY THIRD PARTY WITHOUT FIRST OBTAINING THE EXPRESS WRITTEN PERMISSION AND CONSENT OF TOMARO ARCHITECTURE.

DRAWING

FIRST FLOOR
PLAN

SHEET NUMBER

A.03

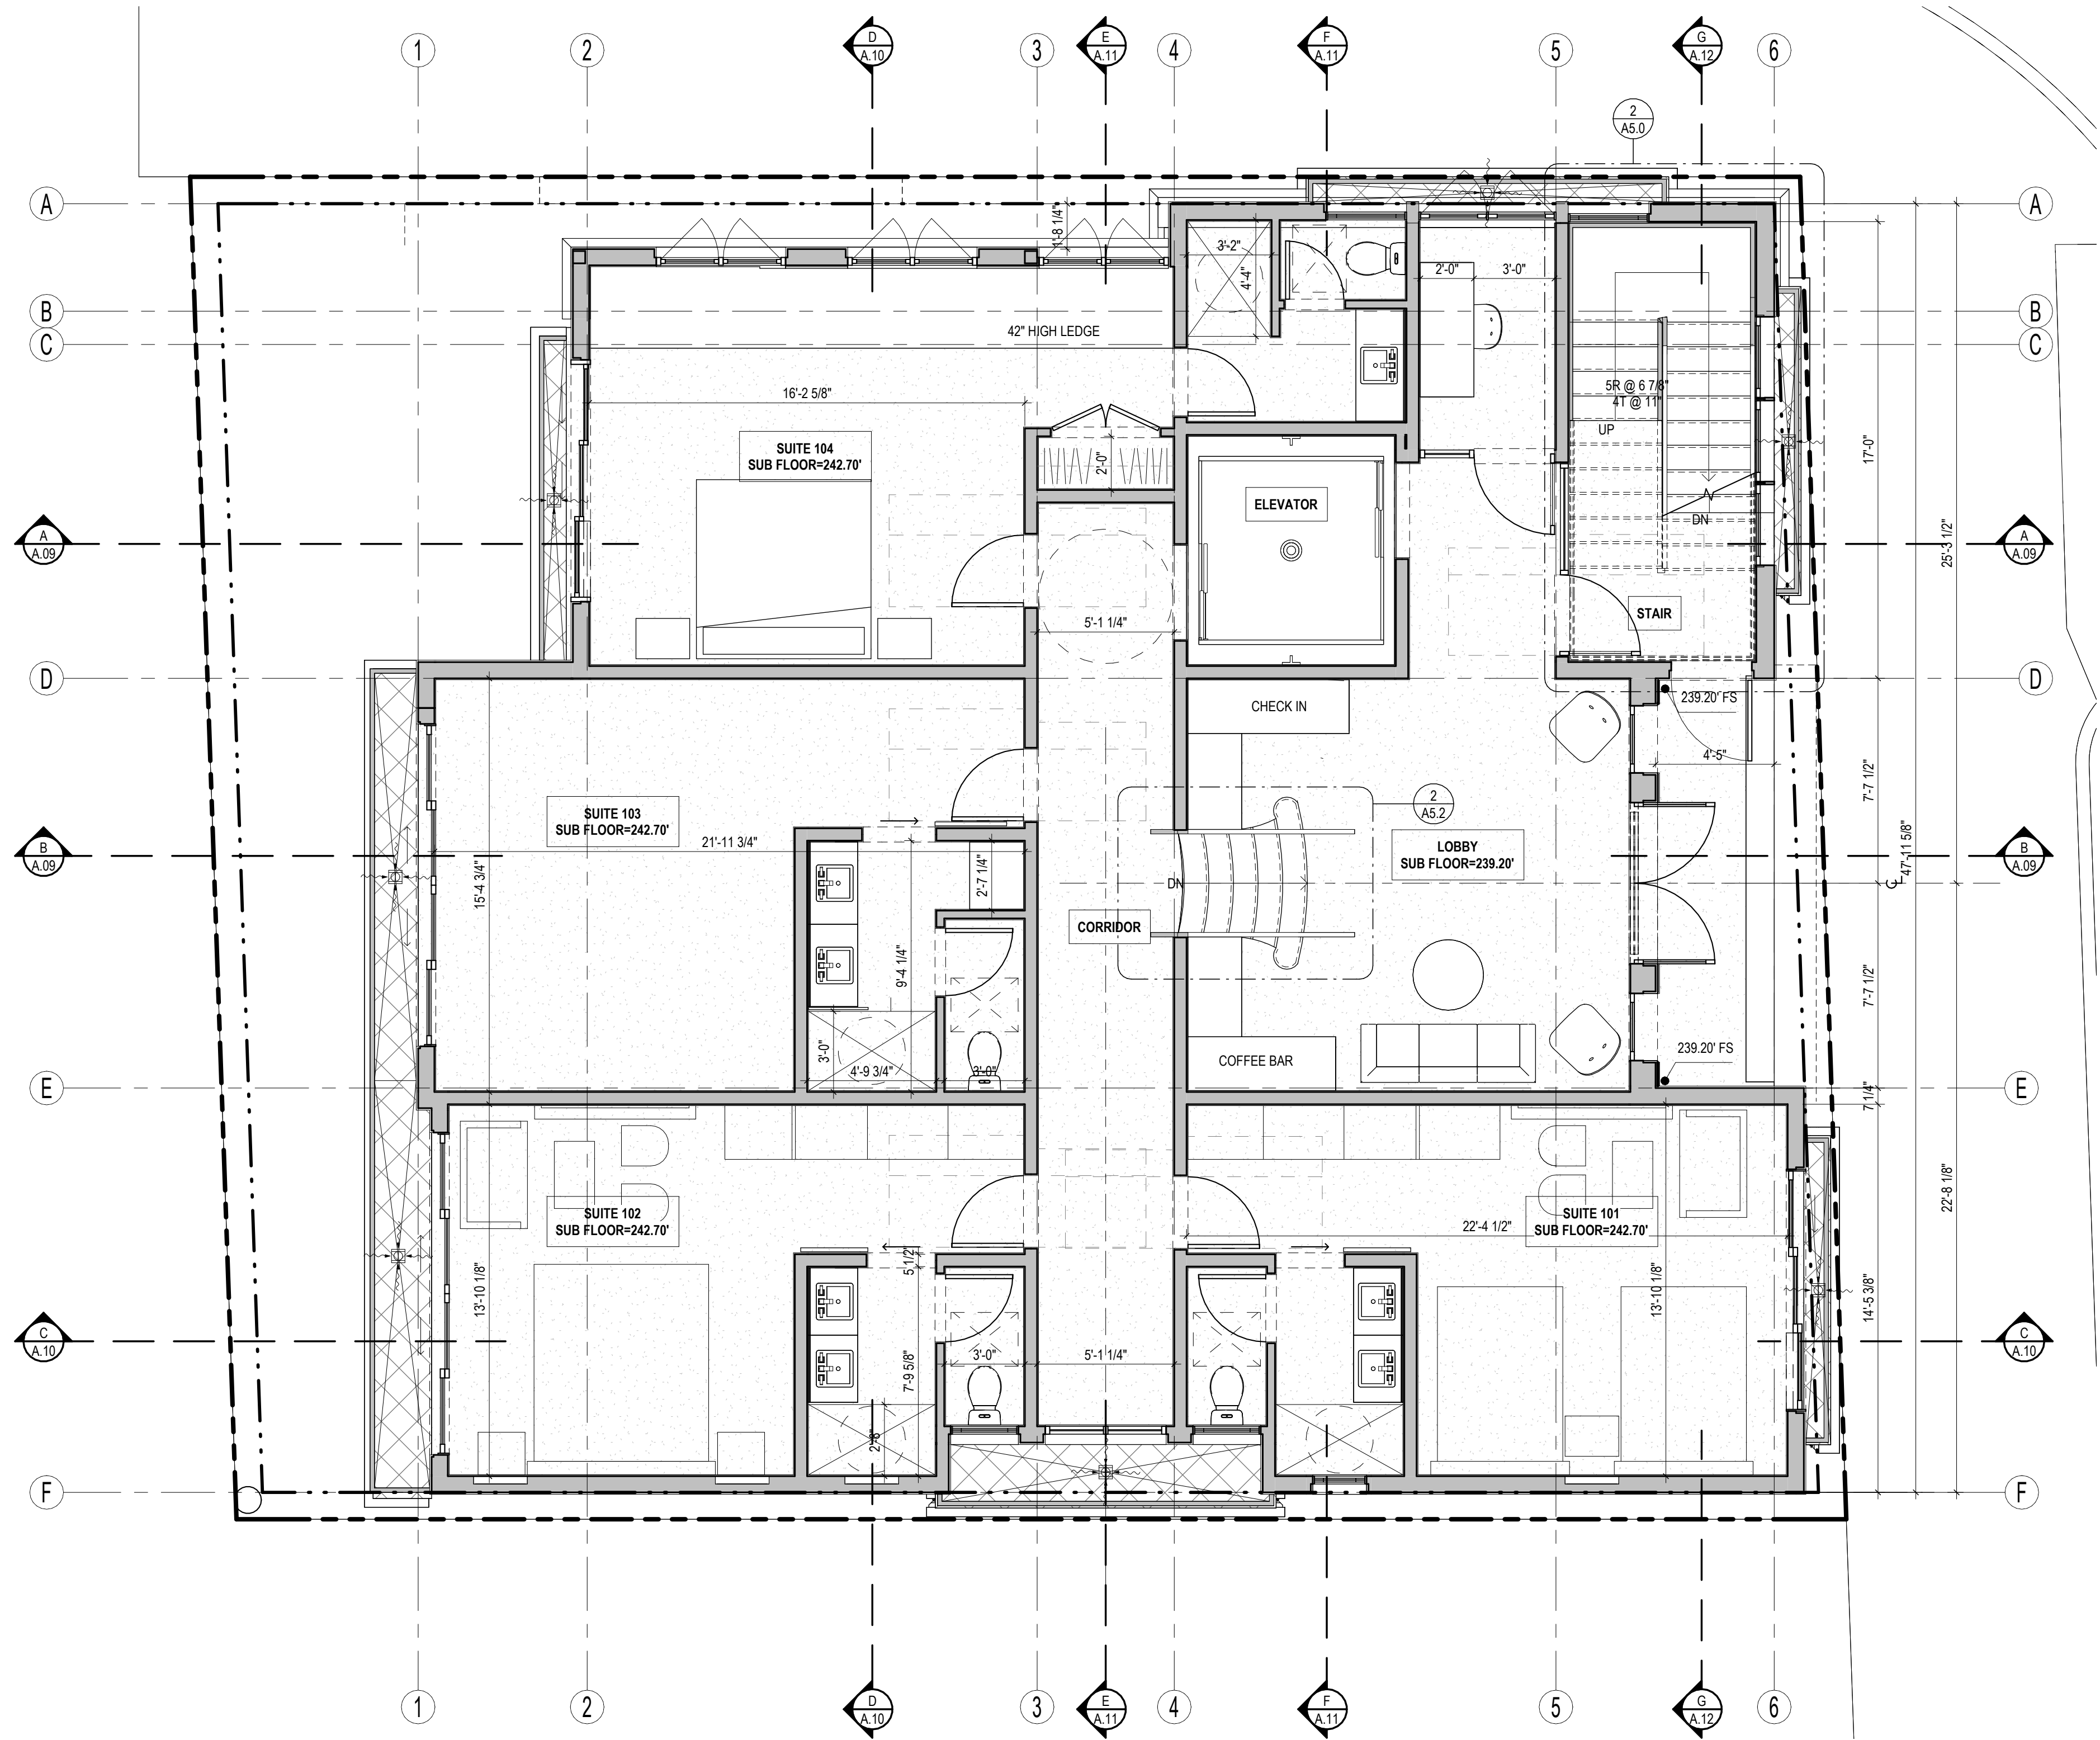

FIRST FLOOR PLAN
SCALE: 1/4" = 1'-0"



KEYNOTE LEGEND	
SYM.	DESCRIPTION



2617 NORTH SEPULVEDA BLVD.
MANHATTAN BEACH, CA 90266
TEL: 310-318-8089 WWW.TOMARO.COM
#TOMAROARCHITECTURE
@TOMAROARCHITECTURE

PROJECT
**1145
HIGHLAND
HOTEL**
1145 HIGHLAND AVE
MANHATTAN BEACH
CALIFORNIA 90266

STAMP

PROJECT NUMBER
22005


PRINT DATE
10/31/2024 12:11:12 PM

REVISIONS		
REVISION SCHEDULE		
NUMBER	DESCRIPTION	DATE

COPYRIGHT
TOMARO ARCHITECTURE EXPRESSLY RESERVES
ITS COMMON LAW COPYRIGHT AND OTHER PROPERTY
RIGHTS IN THESE PLANS. THESE PLANS ARE NOT TO BE
REPRODUCED, CHANGED OR COPIED IN ANY FORM
OR MANNER WHATSOEVER, NOR ARE THEY TO BE
ASSIGNED TO ANY THIRD PARTY WITHOUT FIRST
OBTAINING THE EXPRESS WRITTEN PERMISSION
AND CONSENT OF TOMARO ARCHITECTURE.

DRAWING
**SECOND FLOOR
PLAN**

SHEET NUMBER
A.04

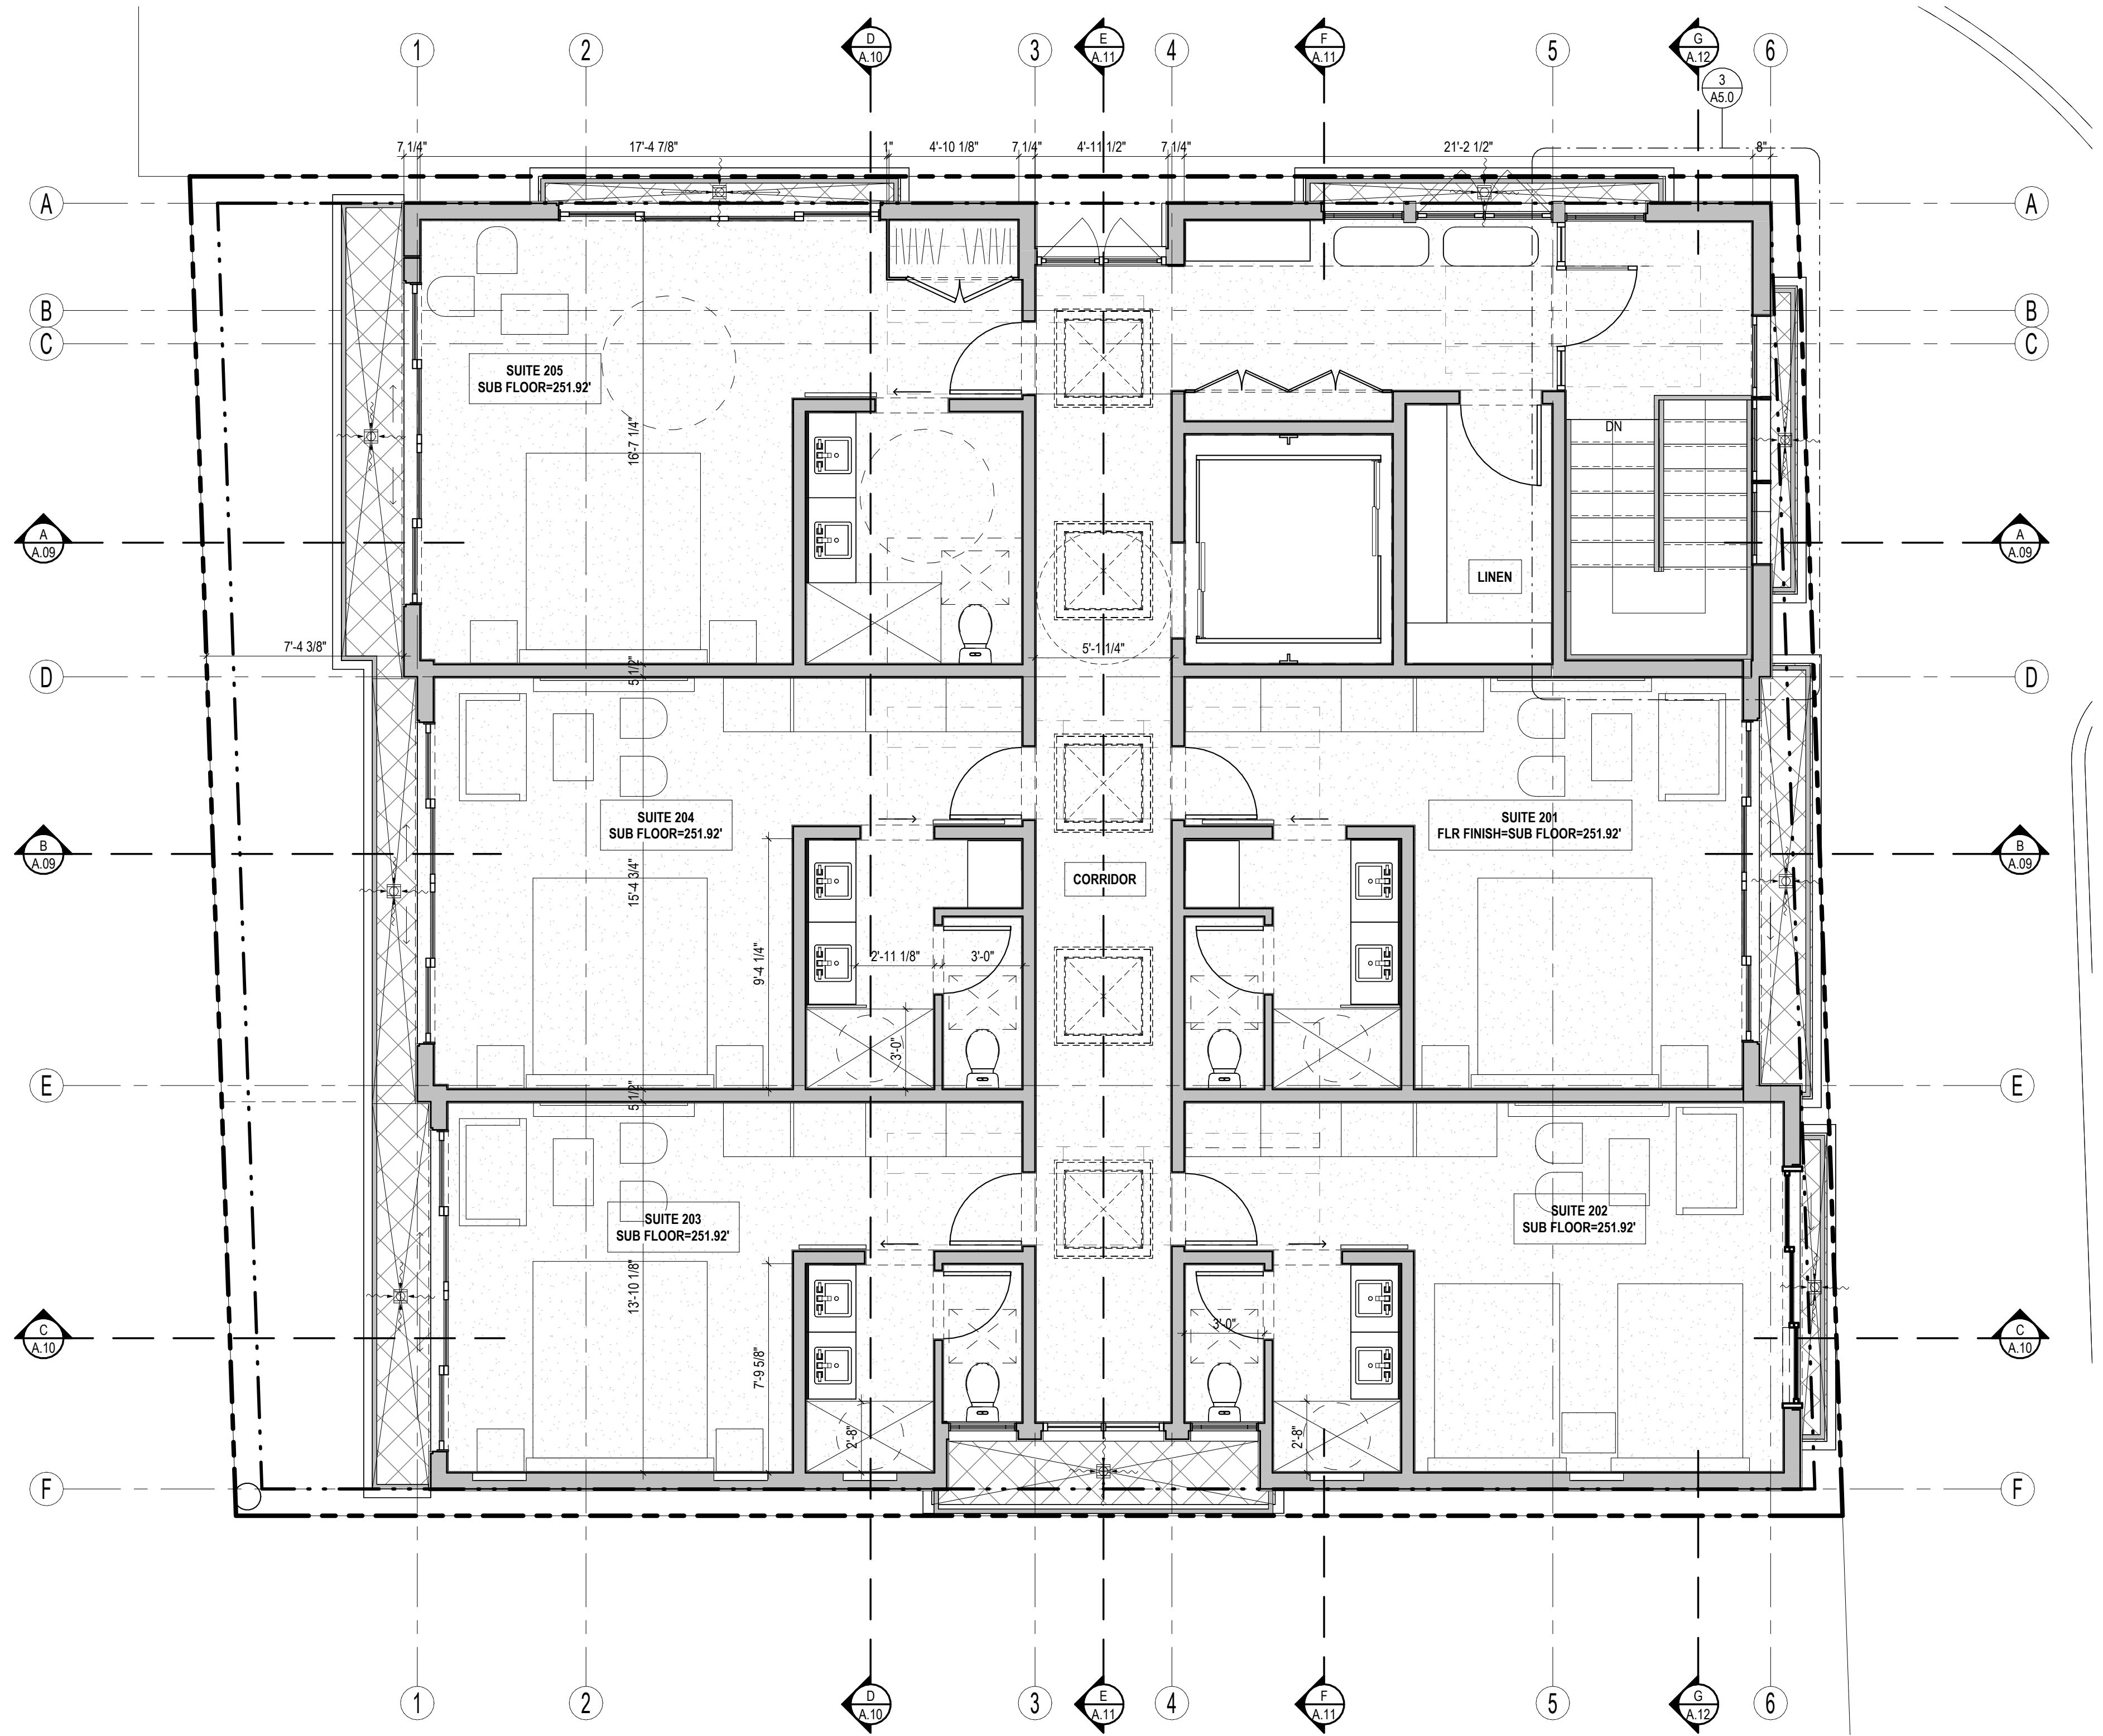

SECOND FLOOR PLAN
SCALE: 1/4" = 1'-0"

KEYNOTE LEGEND	
SYM.	DESCRIPTION



2617 NORTH SEPULVEDA BLVD.
MANHATTAN BEACH, CA 90266
TEL: 310-318-8089 WWW.TOMARO.COM
#TOMAROARCHITECTURE
@TOMAROARCHITECTURE

PROJECT
**1145
HIGHLAND
HOTEL**
1145 HIGHLAND AVE
MANHATTAN BEACH
CALIFORNIA 90266

STAMP

PROJECT NUMBER
22005


PRINT DATE
10/31/2024 12:11:12 PM

REVISIONS		
REVISION SCHEDULE		
NUMBER	DESCRIPTION	DATE

COPYRIGHT
TOMARO ARCHITECTURE EXPRESSLY RESERVES
ITS COMMON LAW COPYRIGHT AND OTHER PROPERTY
RIGHTS IN THESE PLANS. THESE PLANS ARE NOT TO BE
REPRODUCED, CHANGED OR COPIED IN ANY FORM
OR MANNER WHATSOEVER, NOR ARE THEY TO BE
ASSIGNED TO ANY THIRD PARTY WITHOUT FIRST
OBTAINING THE EXPRESS WRITTEN PERMISSION
AND CONSENT OF TOMARO ARCHITECTURE.

DRAWING
ROOF PLAN

SHEET NUMBER
A.06

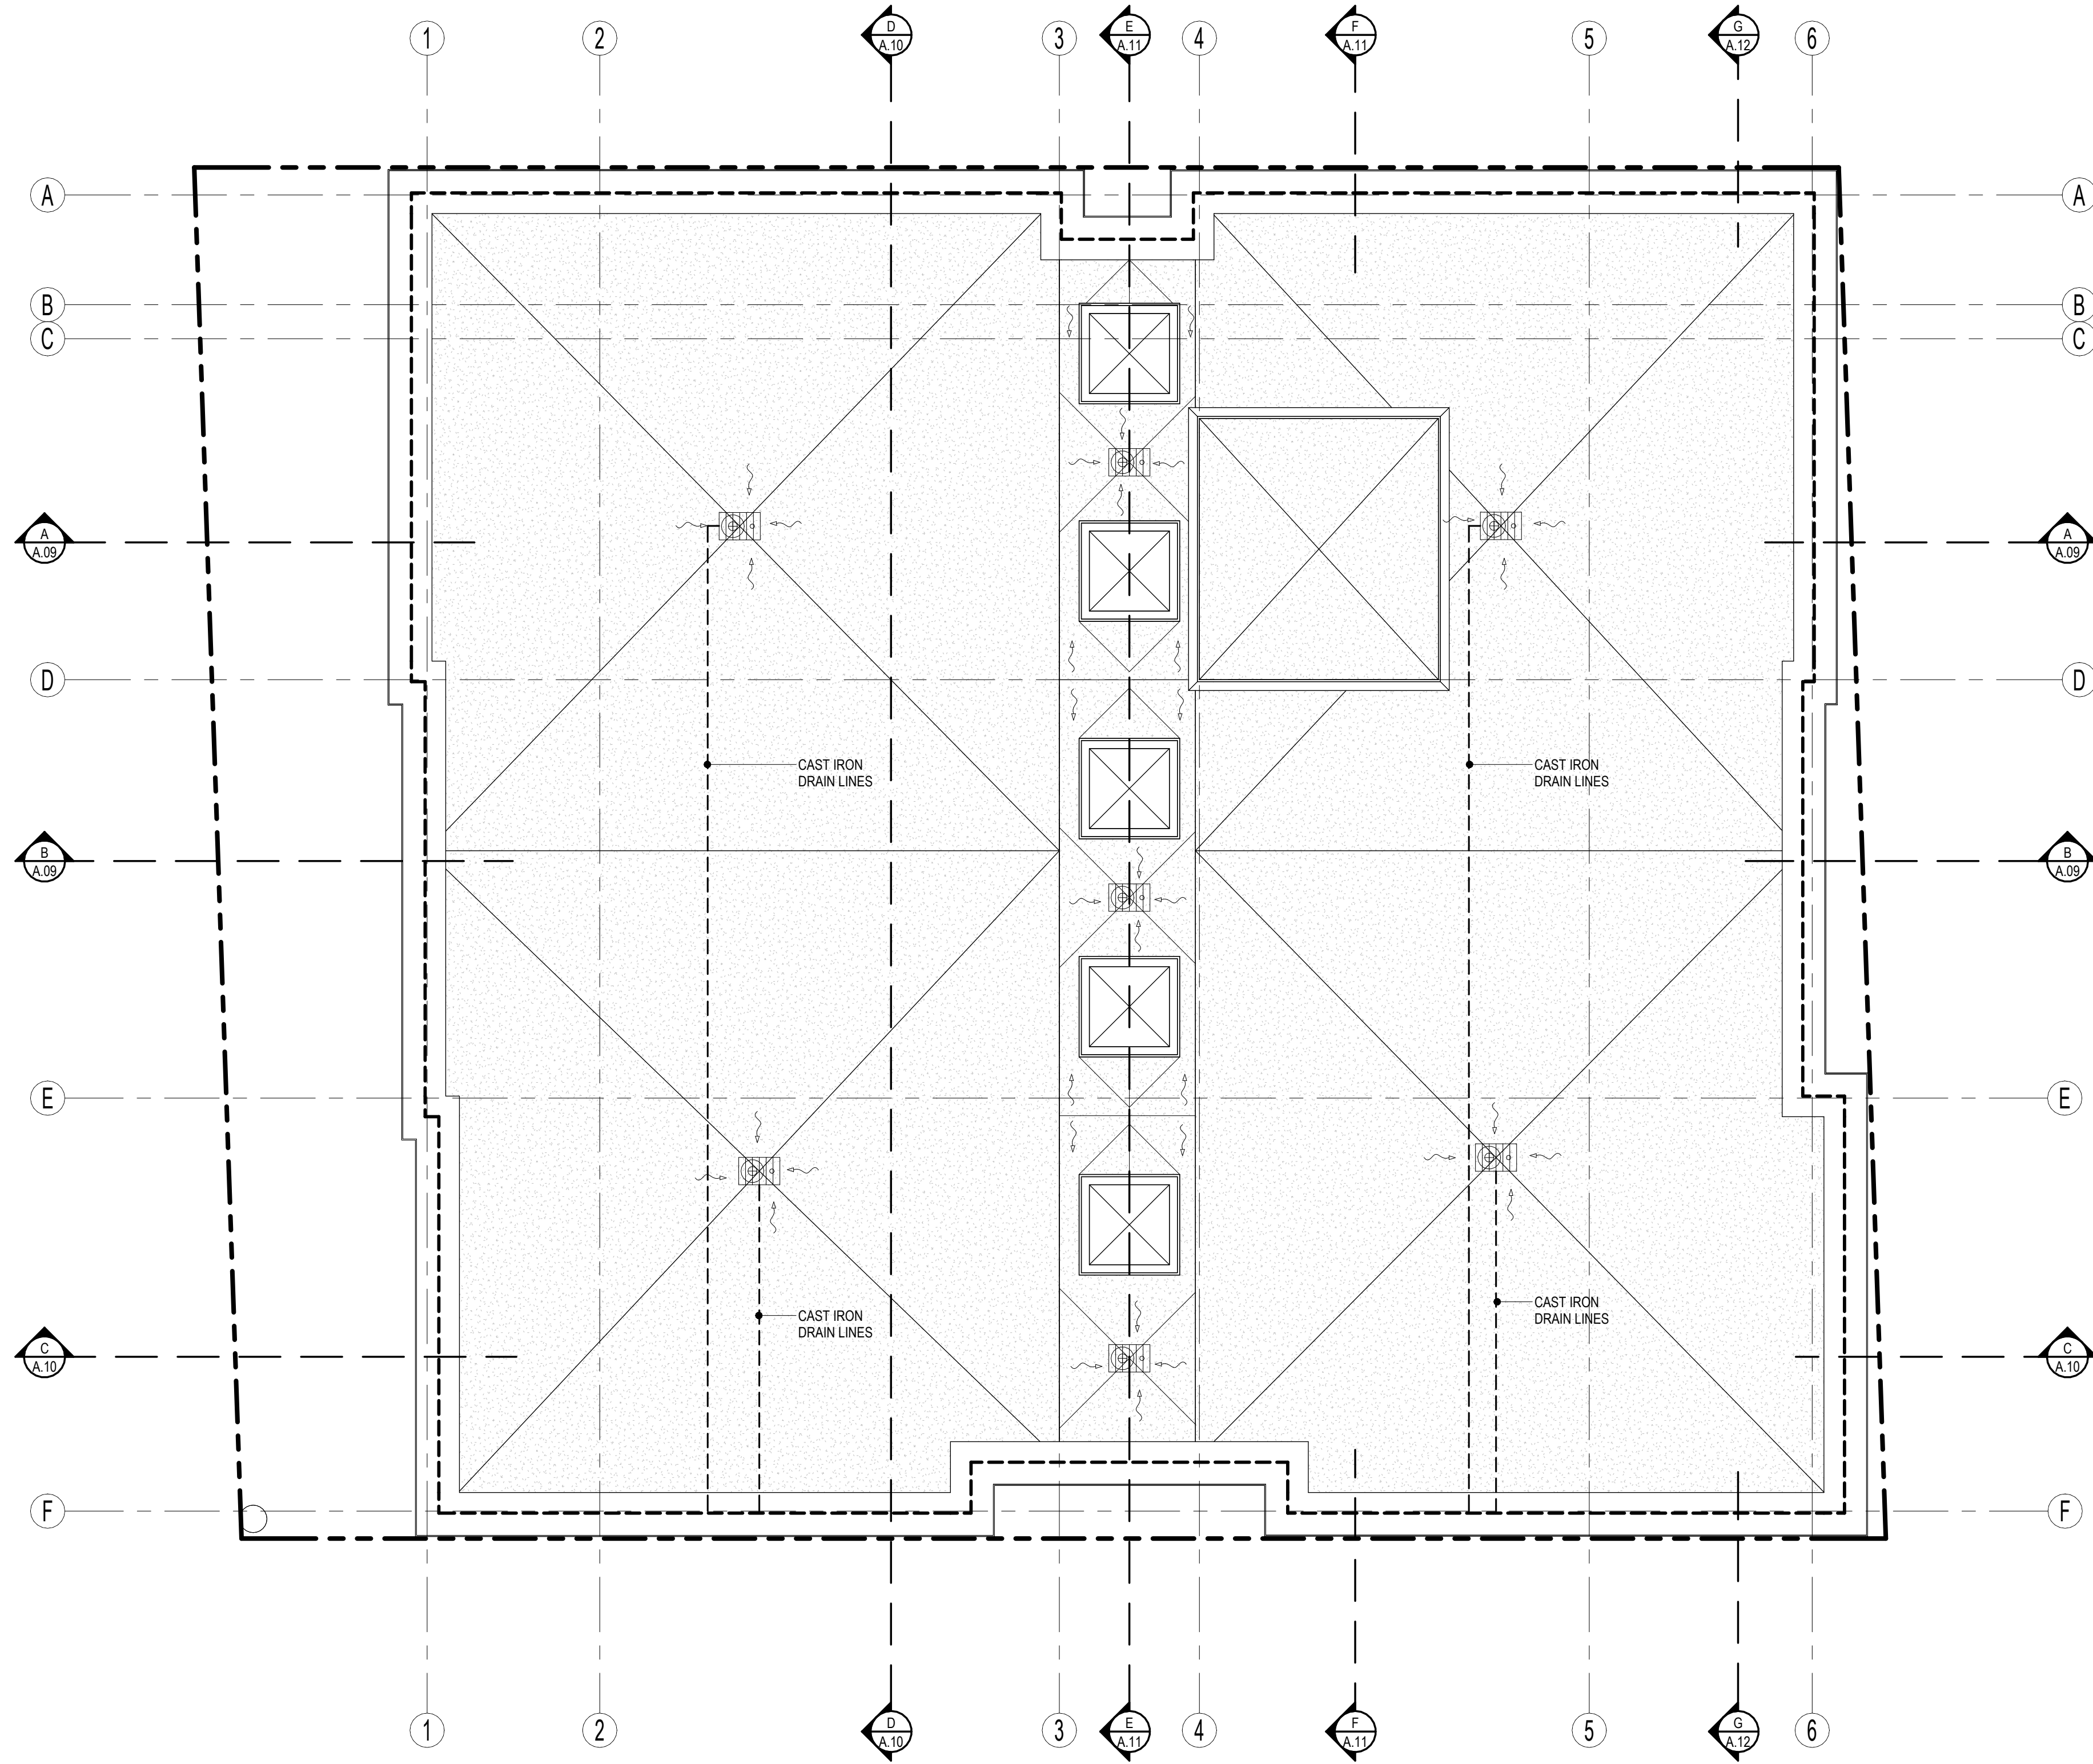

ROOF
SCALE: 1/4" = 1'-0"



NORTH ELEVATION
SCALE: 1/4" = 1'-0"



EAST ELEVATION
SCALE: 1/4" = 1'-0"

KEYNOTE LEGEND	
SYM.	DESCRIPTION



2617 NORTH SEPULVEDA BLVD.
MANHATTAN BEACH, CA 90266
TEL: 310-318-8089 WWW.TOMARO.COM
#TOMAROARCHITECTURE
@TOMAROARCHITECTURE

PROJECT
**1145
HIGHLAND
HOTEL**
1145 HIGHLAND AVE
MANHATTAN BEACH
CALIFORNIA 90266

STAMP

PROJECT NUMBER
22005

PRINT DATE
10/31/2024 12:11:14 PM

REVISIONS		
REVISION SCHEDULE		
NUMBER	DESCRIPTION	DATE

COPYRIGHT
TOMARO ARCHITECTURE EXPRESSLY RESERVES ITS COMMON LAW COPYRIGHT AND OTHER PROPERTY RIGHTS IN THESE PLANS. THESE PLANS ARE NOT TO BE REPRODUCED, CHANGED OR COPIED IN ANY FORM OR MANNER WHATSOEVER, NOR ARE THEY TO BE ASSIGNED TO ANY THIRD PARTY WITHOUT FIRST OBTAINING THE EXPRESS WRITTEN PERMISSION AND CONSENT OF TOMARO ARCHITECTURE.

DRAWING
ELEVATIONS

SHEET NUMBER
A.07



2617 NORTH SEPULVEDA BLVD.
MANHATTAN BEACH, CA 90266
TEL: 310-318-8089 WWW.TOMARO.COM
#TOMAROARCHITECTURE
@TOMAROARCHITECTURE

PROJECT
**1145
HIGHLAND
HOTEL**
1145 HIGHLAND AVE
MANHATTAN BEACH
CALIFORNIA 90266

STAMP

PROJECT NUMBER
22005

PRINT DATE
10/31/2024 12:11:15 PM


REVISIONS		
REVISION SCHEDULE		
NUMBER	DESCRIPTION	DATE

COPYRIGHT
TOMARO ARCHITECTURE EXPRESSLY RESERVES
ITS COMMON LAW COPYRIGHT AND OTHER PROPERTY
RIGHTS IN THESE PLANS. THESE PLANS ARE NOT TO BE
REPRODUCED, CHANGED OR COPIED IN ANY FORM
OR MANNER WHATSOEVER, NOR ARE THEY TO BE
ASSIGNED TO ANY THIRD PARTY WITHOUT FIRST
OBTAINING THE EXPRESS WRITTEN PERMISSION
AND CONSENT OF TOMARO ARCHITECTURE.

DRAWING
ELEVATIONS

SHEET NUMBER
A.08

KEYNOTE LEGEND	
SYM.	DESCRIPTION

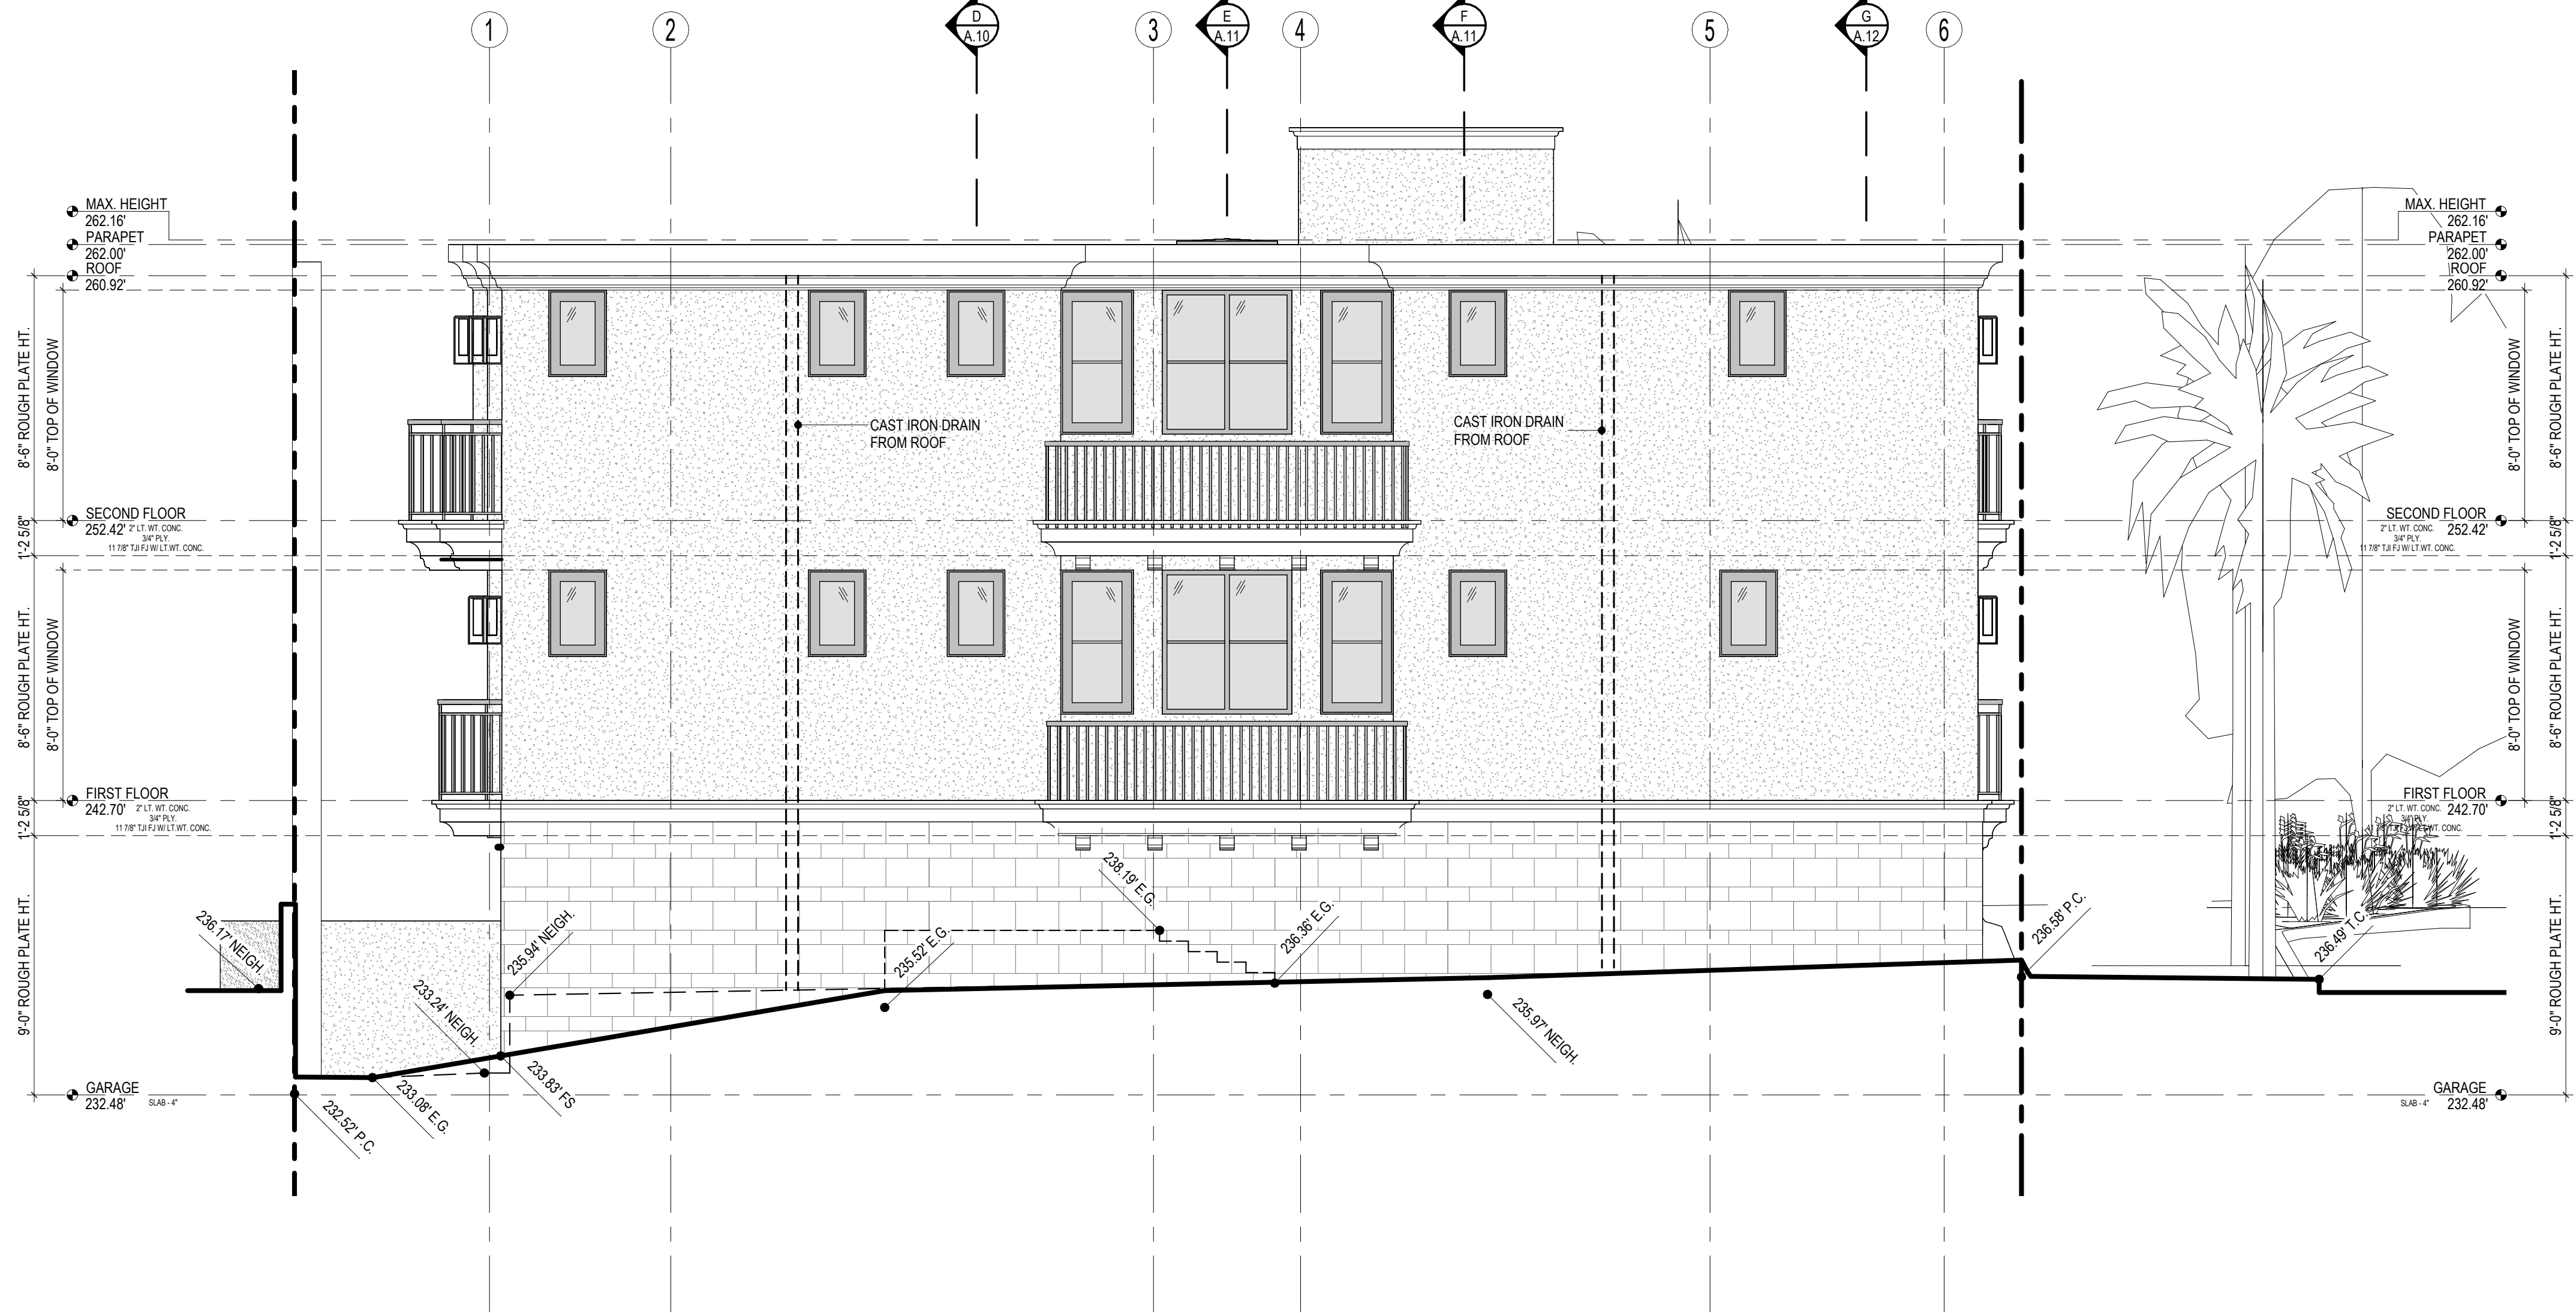

SOUTH ELEVATION
SCALE: 1/4" = 1'-0"



WEST ELEVATION
SCALE: 1/4" = 1'-0"

REFLECTED CEILING PLAN NOTE

1.

DIMENSIONS GIVEN ON THIS PLAN ARE TO FINISH CEILINGS. FIELD VERIFY AND INFORM ARCHITECT IF DIMENSIONS DIFFER.

2.

VERIFY ANY ADDITIONAL SOFFITTING, FURRED-DOWN CEILINGS, LOW BEAMS, MECHANICAL DUCT WORK, OR ANY OTHER BUILDING COMPONENT WHICH REQUIRES ADJUSTMENTS TO THE REFLECTED CEILING PLAN WITH THE ARCHITECT BEFORE SUCH ADJUSTMENTS ARE MADE.

3.

SLOPE CEILINGS TO MATCH ROOF WHERE OCCURS, UNO.


TOMARO

ARCHITECTURE

2617 NORTH SEPULVEDA BLVD.
MANHATTAN BEACH, CA 90266
TEL: 310-318-8089 WWW.TOMARO.COM

#TOMAROARCHITECTURE

@TOMAROARCHITECTURE

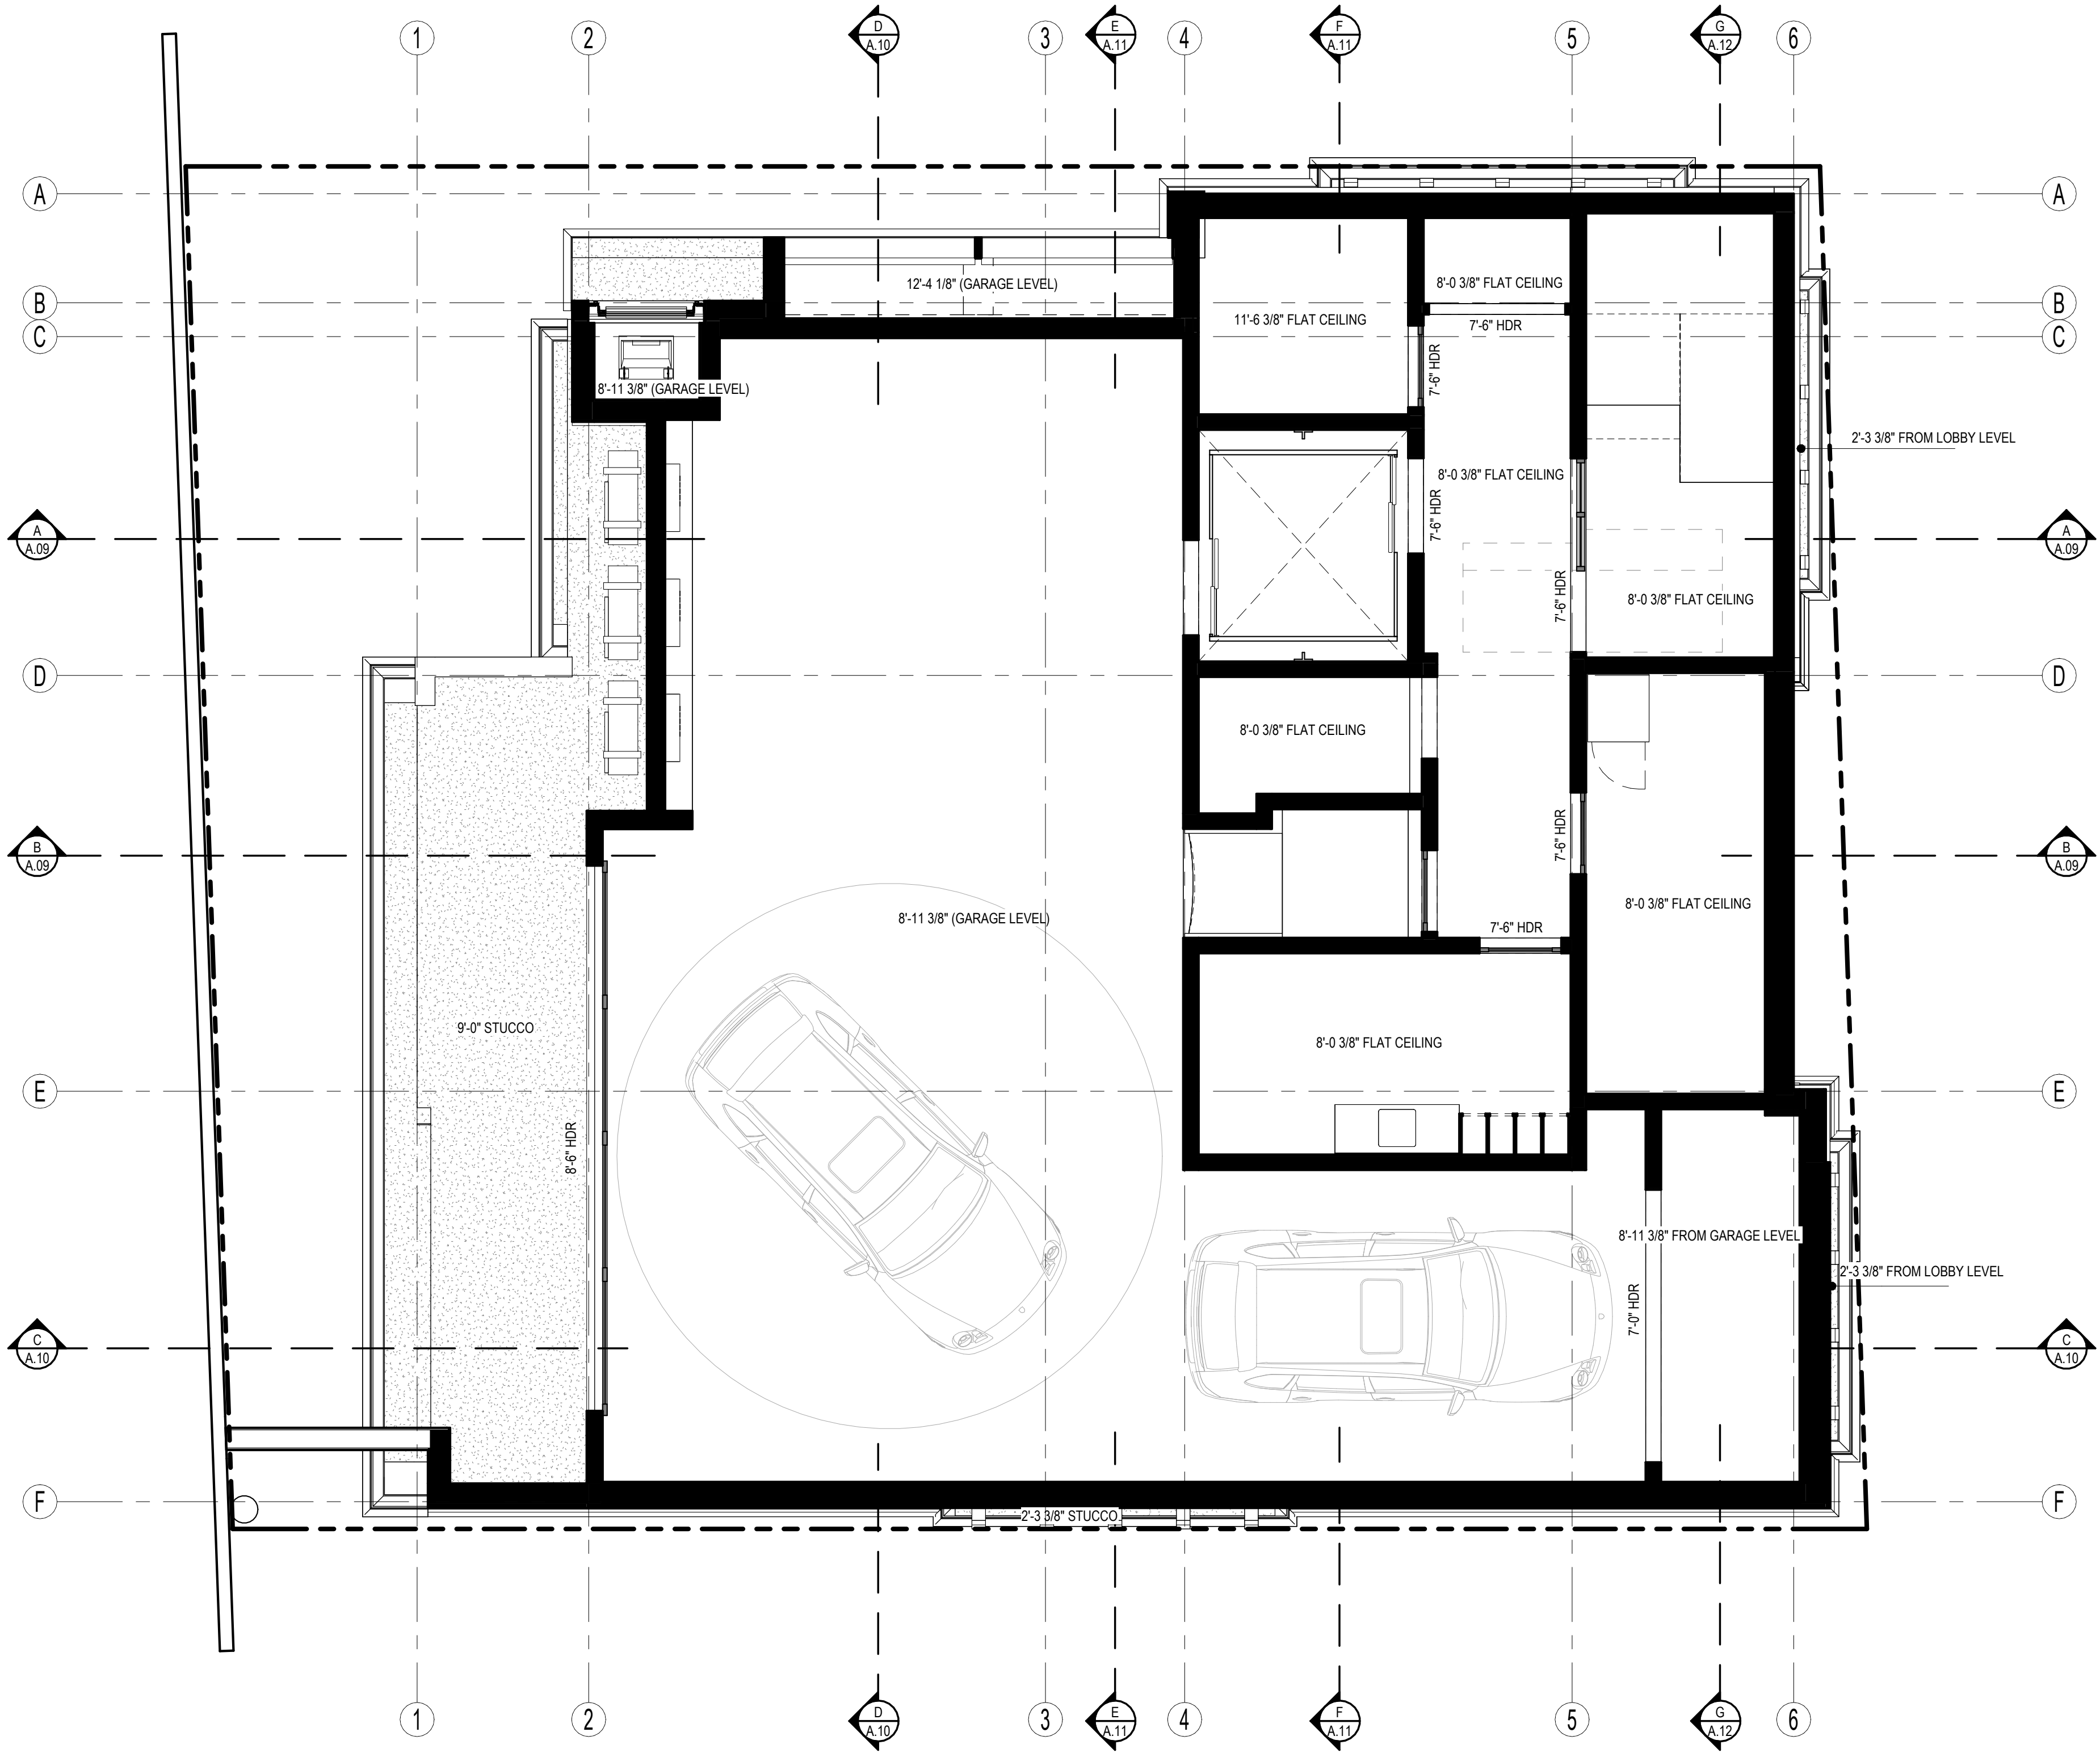

BASEMENT FLOOR RCP
SCALE: 1/4" = 1'-0"

PROJECT

1145
HIGHLAND
HOTEL

1145 HIGHLAND AVE
MANHATTAN BEACH
CALIFORNIA 90266

STAMP

PROJECT NUMBER

22005

PRINT DATE

10/31/2024 12:11:16 PM

REVISIONS

REVISION SCHEDULE		
NUMBER	DESCRIPTION	DATE

COPYRIGHT
TOMARO ARCHITECTURE EXPRESSLY RESERVES ITS COMMON LAW COPYRIGHT AND OTHER PROPERTY RIGHTS IN THESE PLANS. THESE PLANS ARE NOT TO BE REPRODUCED, CHANGED OR COPIED IN ANY FORM OR MANNER WHATSOEVER, NOR ARE THEY TO BE ASSIGNED TO ANY THIRD PARTY WITHOUT FIRST OBTAINING THE EXPRESS WRITTEN PERMISSION AND CONSENT OF TOMARO ARCHITECTURE.

DRAWING

BASEMENT
FLOOR
REFLECTED
CEILING PLAN

SHEET NUMBER

R.01

REFLECTED CEILING PLAN NOTE

1.

DIMENSIONS GIVEN ON THIS PLAN ARE TO FINISH CEILINGS. FIELD VERIFY AND INFORM ARCHITECT IF DIMENSIONS DIFFER.

2.

VERIFY ANY ADDITIONAL SOFFITTING, FURRED-DOWN CEILINGS, LOW BEAMS, MECHANICAL DUCT WORK, OR ANY OTHER BUILDING COMPONENT WHICH REQUIRES ADJUSTMENTS TO THE REFLECTED CEILING PLAN WITH THE ARCHITECT BEFORE SUCH ADJUSTMENTS ARE MADE.

3.

SLOPE CEILINGS TO MATCH ROOF WHERE OCCURS, UNO.


TOMARO

ARCHITECTURE

2617 NORTH SEPULVEDA BLVD.
MANHATTAN BEACH, CA 90266
TEL: 310-318-8089 WWW.TOMARO.COM

#TOMAROARCHITECTURE

@TOMAROARCHITECTURE

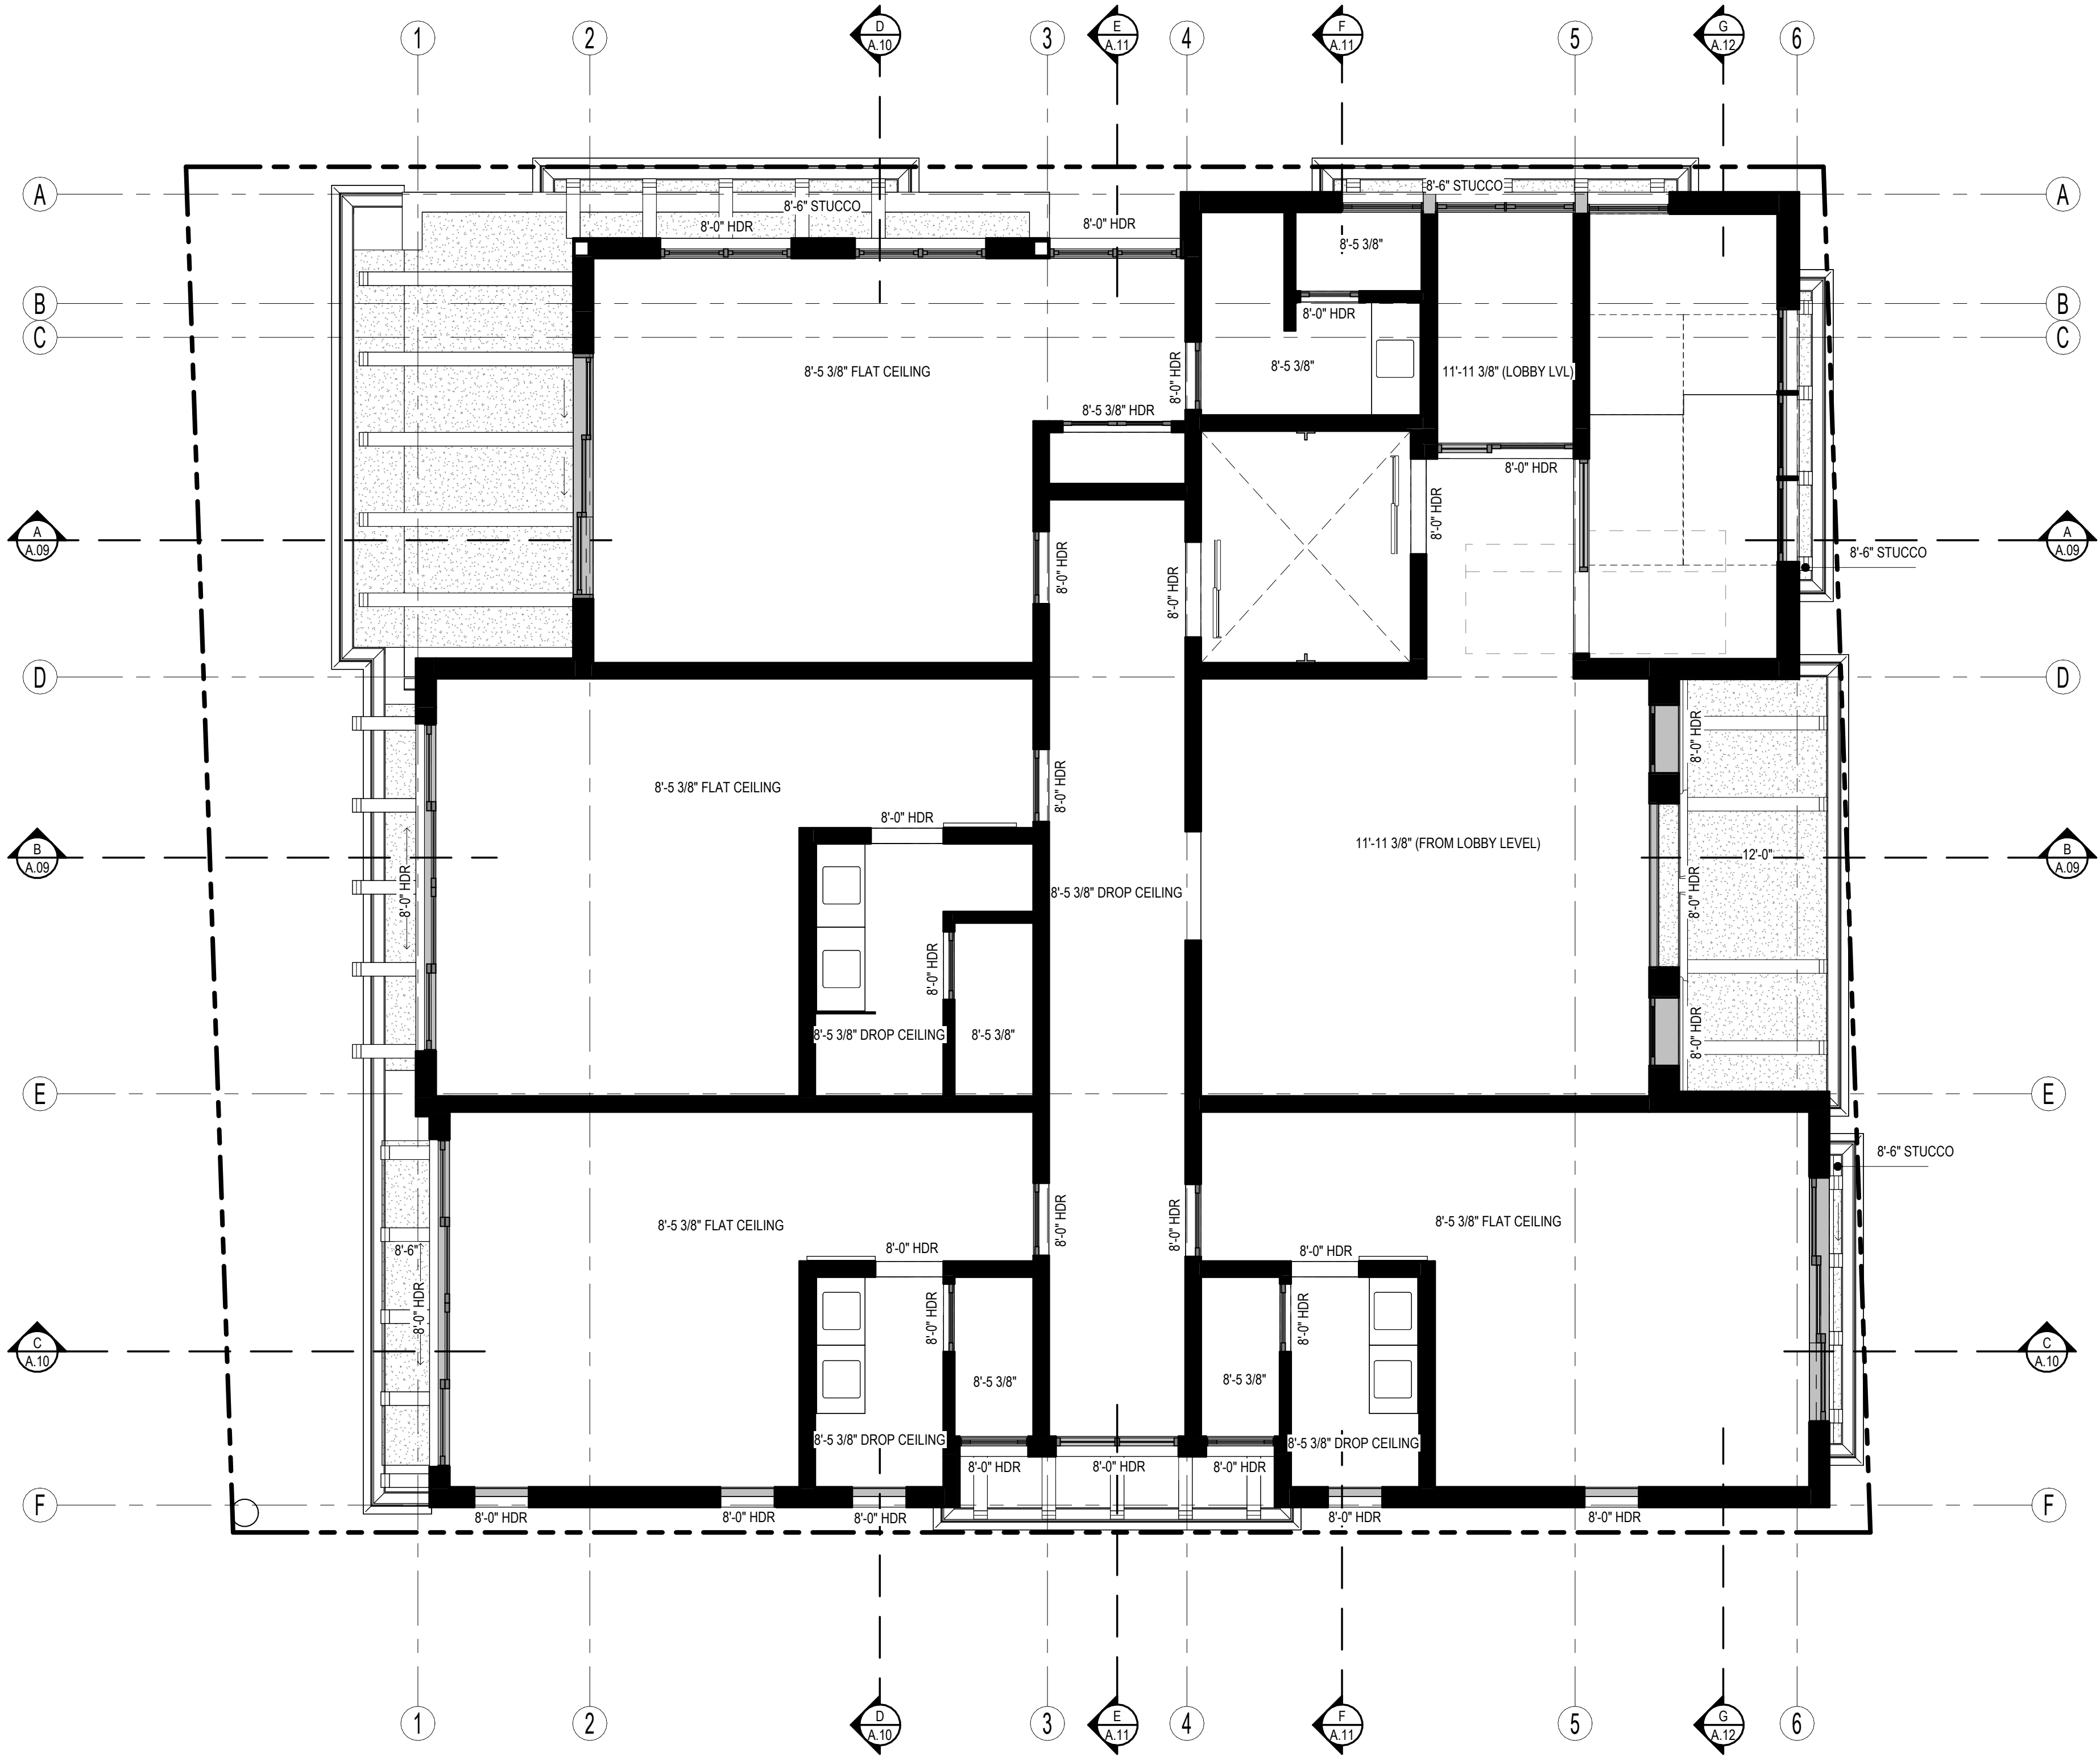

FIRST FLOOR RCP
SCALE: 1/4" = 1'-0"

PROJECT

1145
HIGHLAND
HOTEL

1145 HIGHLAND AVE
MANHATTAN BEACH
CALIFORNIA 90266

STAMP

PROJECT NUMBER

22005

PRINT DATE

10/31/2024 12:11:16 PM

REVISIONS

REVISION SCHEDULE		
NUMBER	DESCRIPTION	DATE

COPYRIGHT
TOMARO ARCHITECTURE EXPRESSLY RESERVES ITS COMMON LAW COPYRIGHT AND OTHER PROPERTY RIGHTS IN THESE PLANS. THESE PLANS ARE NOT TO BE REPRODUCED, CHANGED OR COPIED IN ANY FORM OR MANNER WHATSOEVER, NOR ARE THEY TO BE ASSIGNED TO ANY THIRD PARTY WITHOUT FIRST OBTAINING THE EXPRESS WRITTEN PERMISSION AND CONSENT OF TOMARO ARCHITECTURE.

DRAWING

FIRST FLOOR
REFLECTED
CEILING PLAN

SHEET NUMBER

R.02

REFLECTED CEILING PLAN NOTE

1.

DIMENSIONS GIVEN ON THIS PLAN ARE TO FINISH CEILINGS. FIELD VERIFY AND INFORM ARCHITECT IF DIMENSIONS DIFFER.

2.

VERIFY ANY ADDITIONAL SOFFITTING, FURRED-DOWN CEILINGS, LOW BEAMS, MECHANICAL DUCT WORK, OR ANY OTHER BUILDING COMPONENT WHICH REQUIRES ADJUSTMENTS TO THE REFLECTED CEILING PLAN WITH THE ARCHITECT BEFORE SUCH ADJUSTMENTS ARE MADE.

3.

SLOPE CEILINGS TO MATCH ROOF WHERE OCCURS, UNO.


TOMARO

ARCHITECTURE

2617 NORTH SEPULVEDA BLVD.
MANHATTAN BEACH, CA 90266
TEL: 310-318-8089 WWW.TOMARO.COM

#TOMAROARCHITECTURE

@TOMAROARCHITECTURE

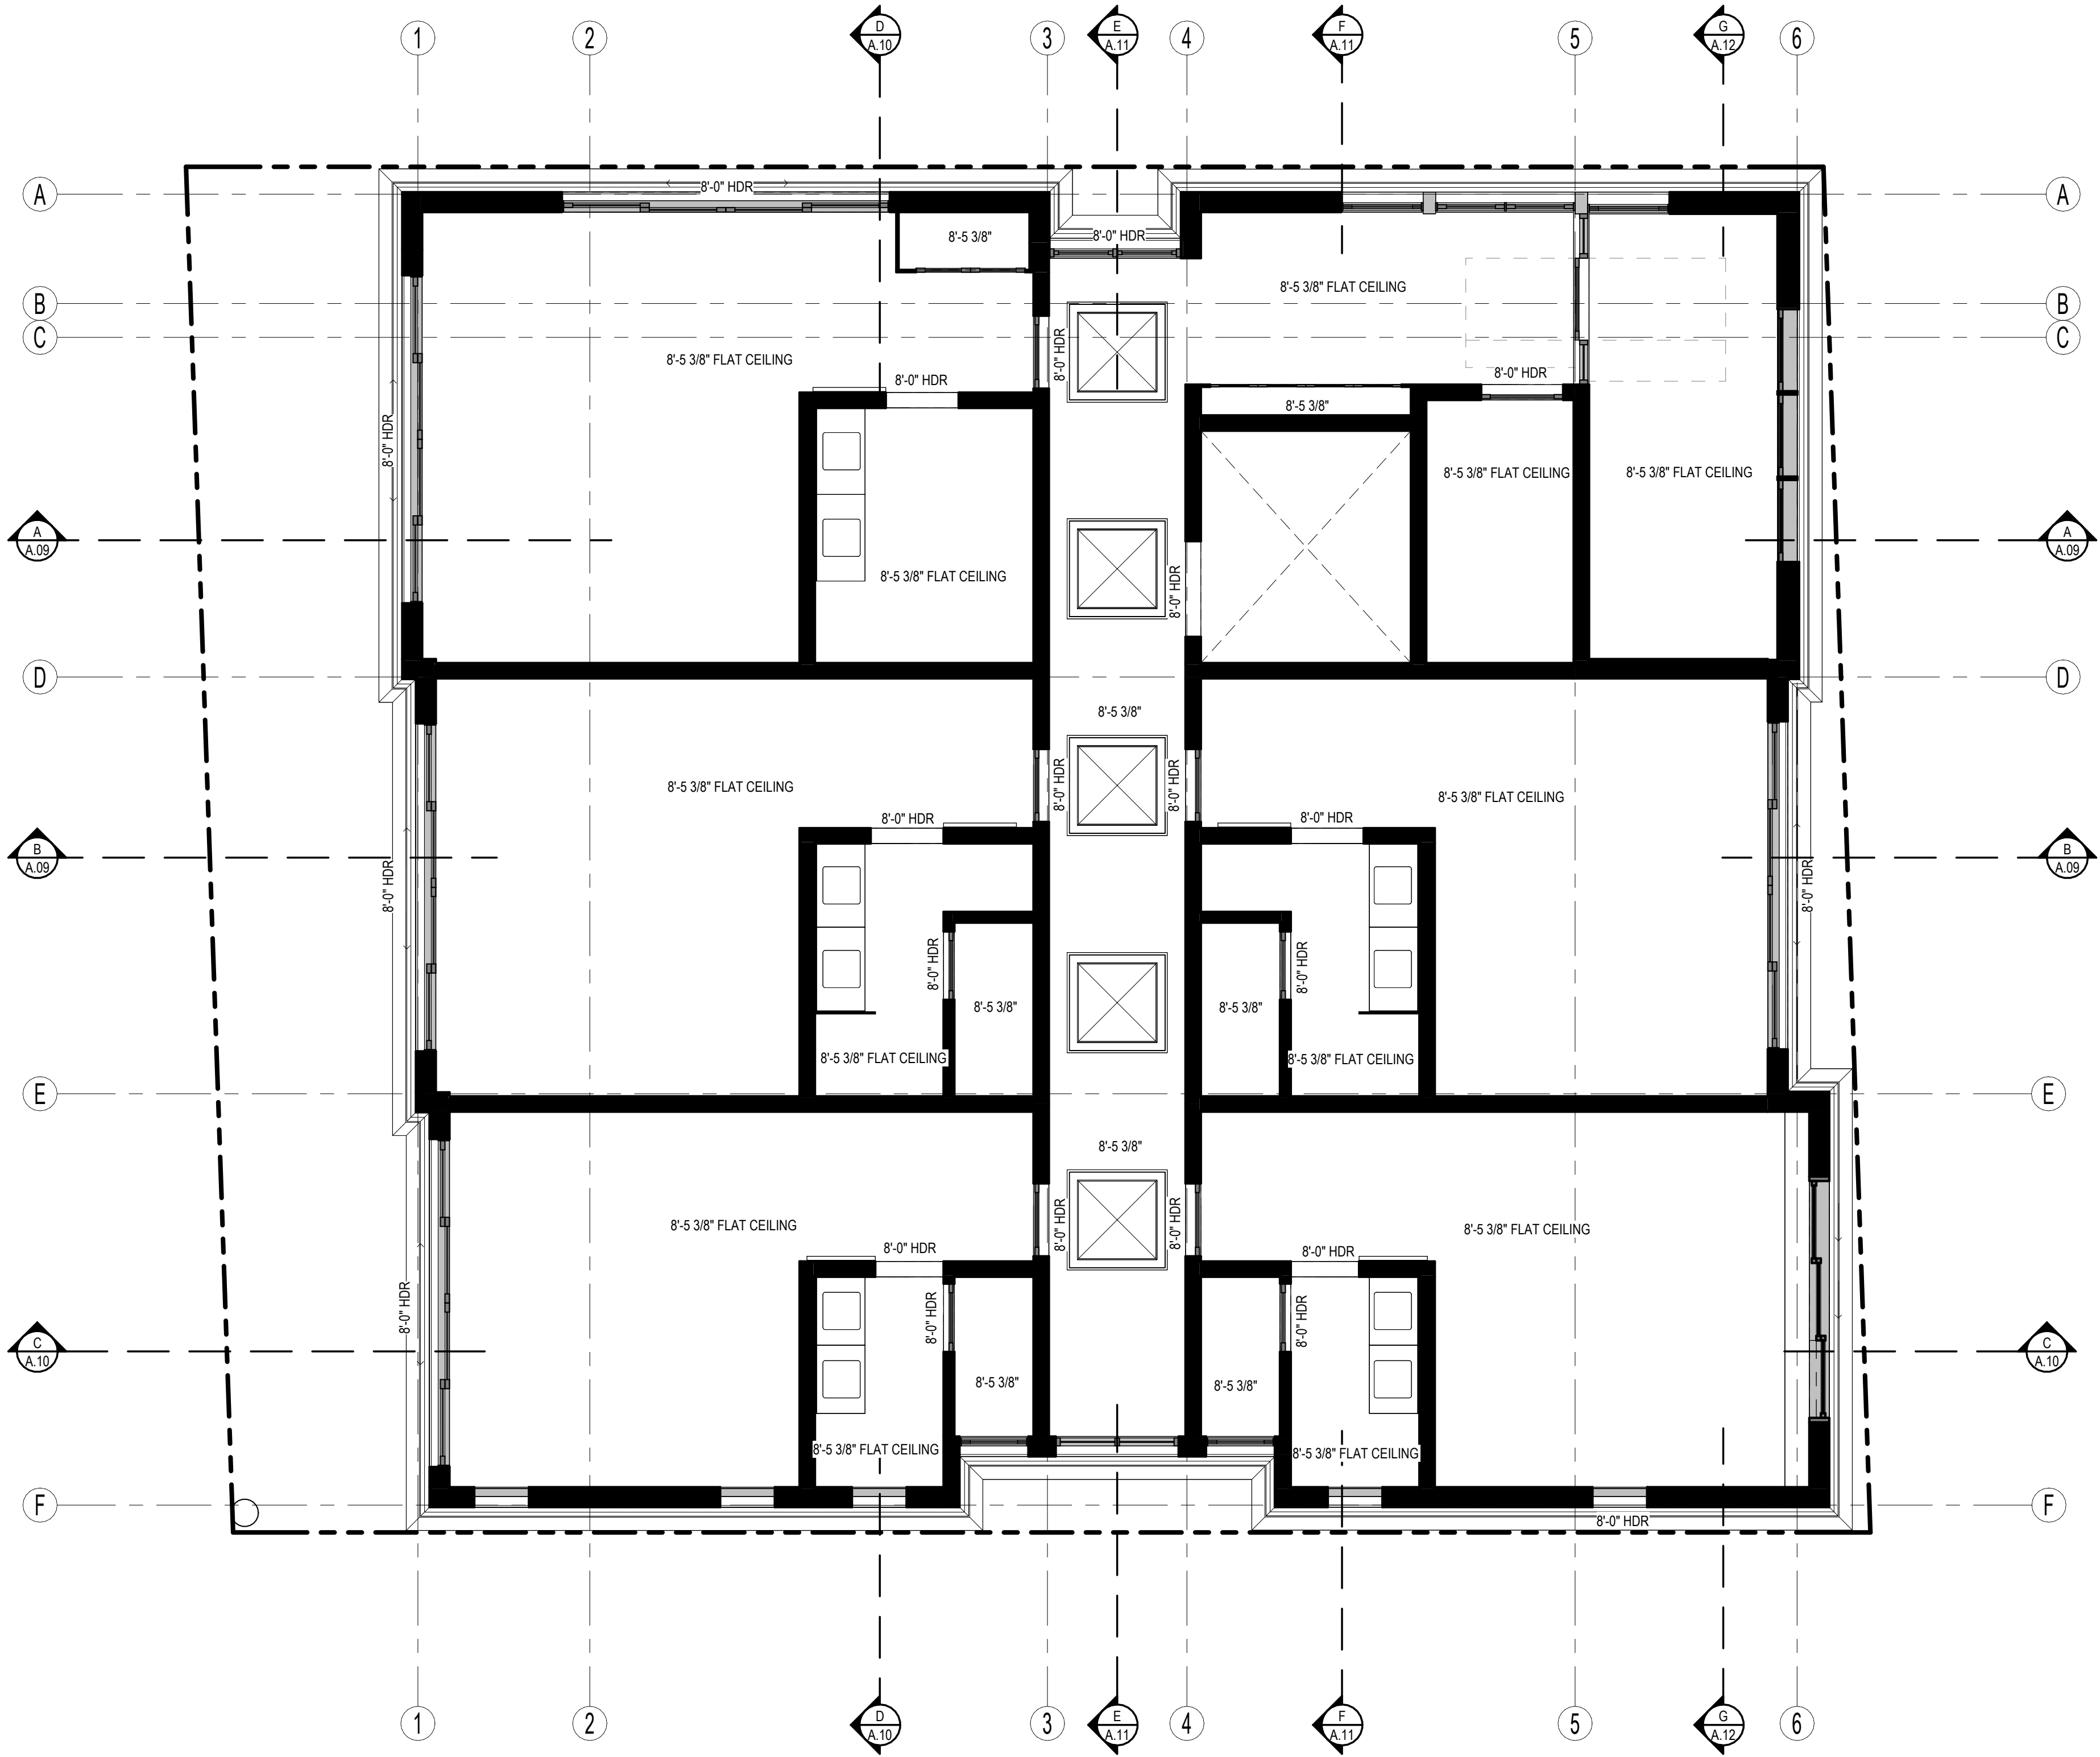

SECOND FLOOR RCP
SCALE: 1/4" = 1'-0"

PROJECT

1145
HIGHLAND
HOTEL

1145 HIGHLAND AVE
MANHATTAN BEACH
CALIFORNIA 90266

STAMP

PROJECT NUMBER

22005

PRINT DATE

10/31/2024 12:11:16 PM

REVISIONS

REVISION SCHEDULE		
NUMBER	DESCRIPTION	DATE

COPYRIGHT
TOMARO ARCHITECTURE EXPRESSLY RESERVES ITS COMMON LAW COPYRIGHT AND OTHER PROPERTY RIGHTS IN THESE PLANS. THESE PLANS ARE NOT TO BE REPRODUCED, CHANGED OR COPIED IN ANY FORM OR MANNER WHATSOEVER, NOR ARE THEY TO BE ASSIGNED TO ANY THIRD PARTY WITHOUT FIRST OBTAINING THE EXPRESS WRITTEN PERMISSION AND CONSENT OF TOMARO ARCHITECTURE.

DRAWING

SECOND FLOOR
REFLECTED
CEILING PLAN

SHEET NUMBER

R.03