



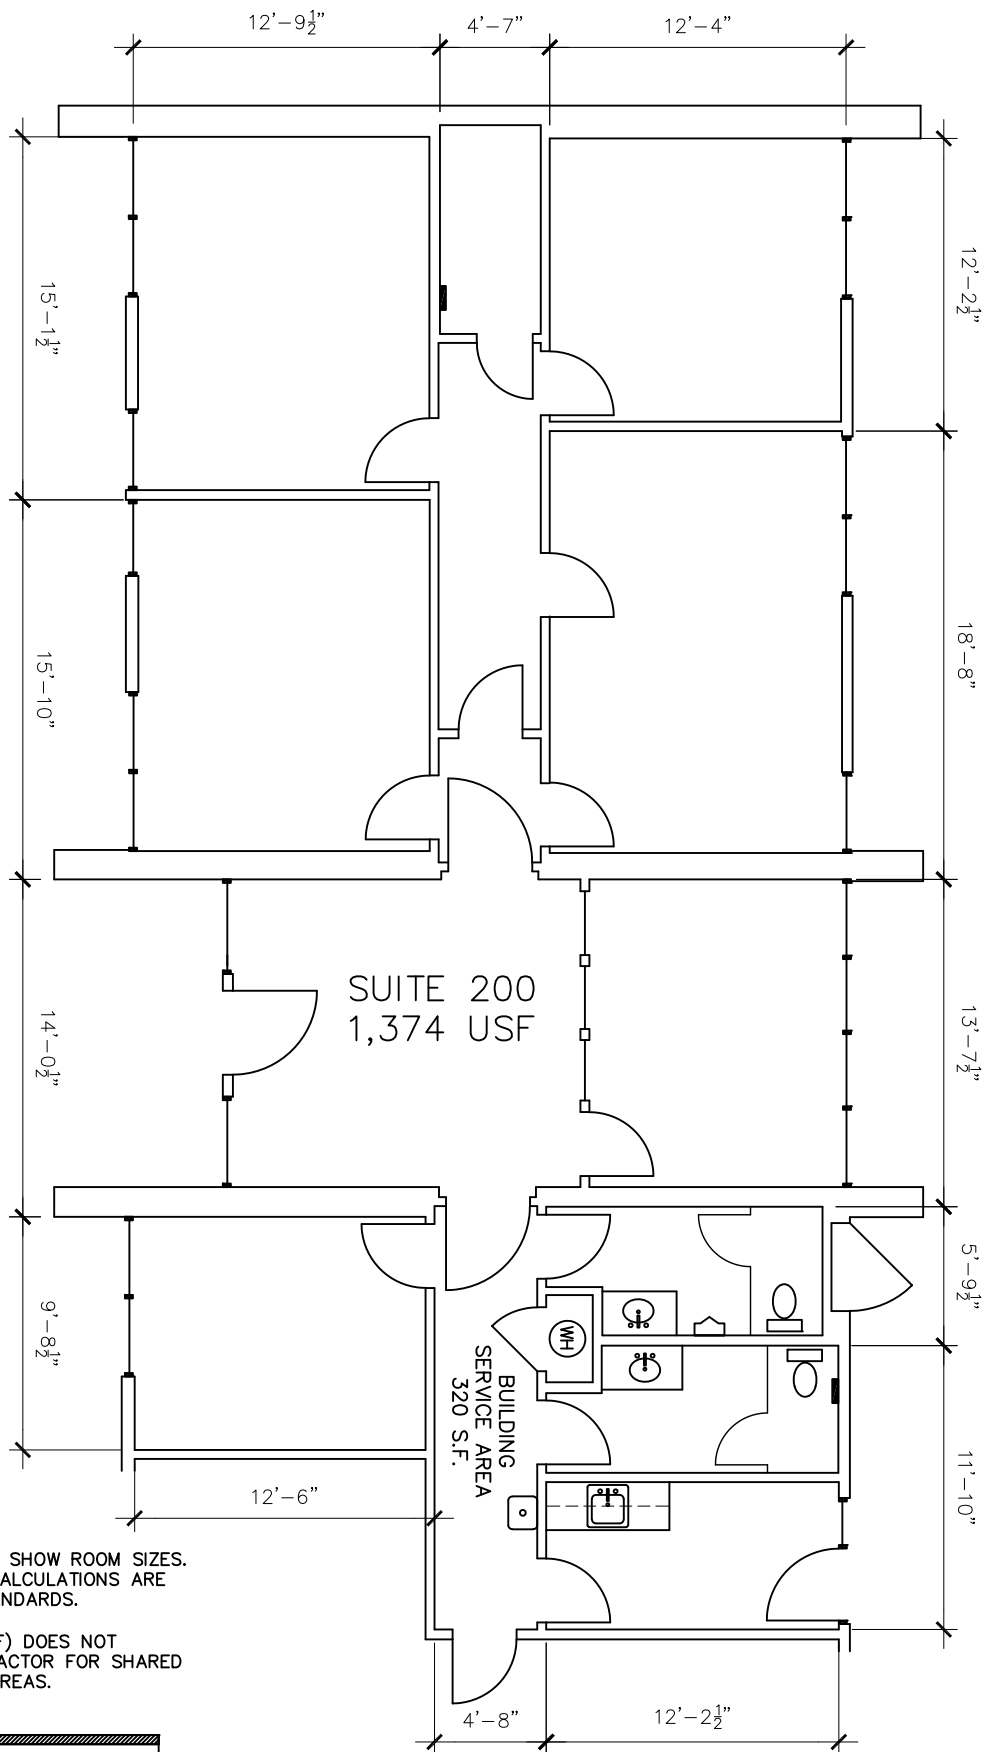

NOTES:

1. DIMENSIONS ARE TO SHOW ROOM SIZES. SQUARE FOOTAGE CALCULATIONS ARE DONE TO BOMA STANDARDS.
2. USEABLE AREA (USF) DOES NOT INCLUDE ADD-ON FACTOR FOR SHARED BUILDING SERVICE AREAS.

SCALE: 1/8" = 1'-0"

 

Drawing for:
THE ROB STERN
COMPANY
4131 Spicewood Spgs Rd.
Suite N-1
Austin, Texas 78759

BUILDING 2 - SUITE 200
THE WOODS
8400 MOPAC BLVD.
AUSTIN, TEXAS

THE MEASUREMENTS, FLOOR PLANS,
AND CALCULATIONS ARE ACCURATE
USING BOMA MEASUREMENT
STANDARDS FOR RETAIL BUILDINGS.
ANSI/BOMA Z65.5 - 2010
Project No.: 19175.01
Date: December 23, 2019
©2019

DIMENSIONS
FLOOR PLANS
Austin, Texas
dimensionsfloorplans.com
Phone: (512)342-0114