



BUILDING INFORMATION	
PROJECT ADDRESS:	931 S CYPRESS ST LA HABRA, CA 90631
LEGAL INFORMATION	
BUILDING AREA:	15,427 SQ FT
SITE AREA:	39,639.6 SQ FT
ASSESSOR PARCEL NO.:	3132-011-021
COUNTY:	ORANGE
SUBDIVISION:	4929
CENSUS:	3
TRACT:	1303
LOT:	8
PROPERTY TYPE:	MISCELLANEOUS (INDUSTRIAL)
ON SITE PARKING PROVIDED:	22
REQUIRED PARKING (@1/5000 SF):	4
LANDSCAPING:	11%

1 SITE PLAN
SCALE 1/16" = 1'-0"


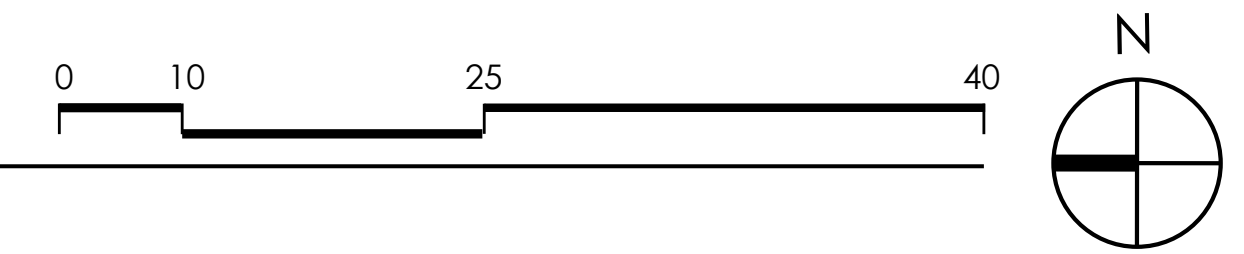


2 BUILDING INFORMATION

	DRAFTED BY: KARENA CHAN DESIGN	SHEET DESCRIPTION: SITE PLAN 08/12/19	SHEET NUMBER: A1
--	-----------------------------------	--	----------------------------

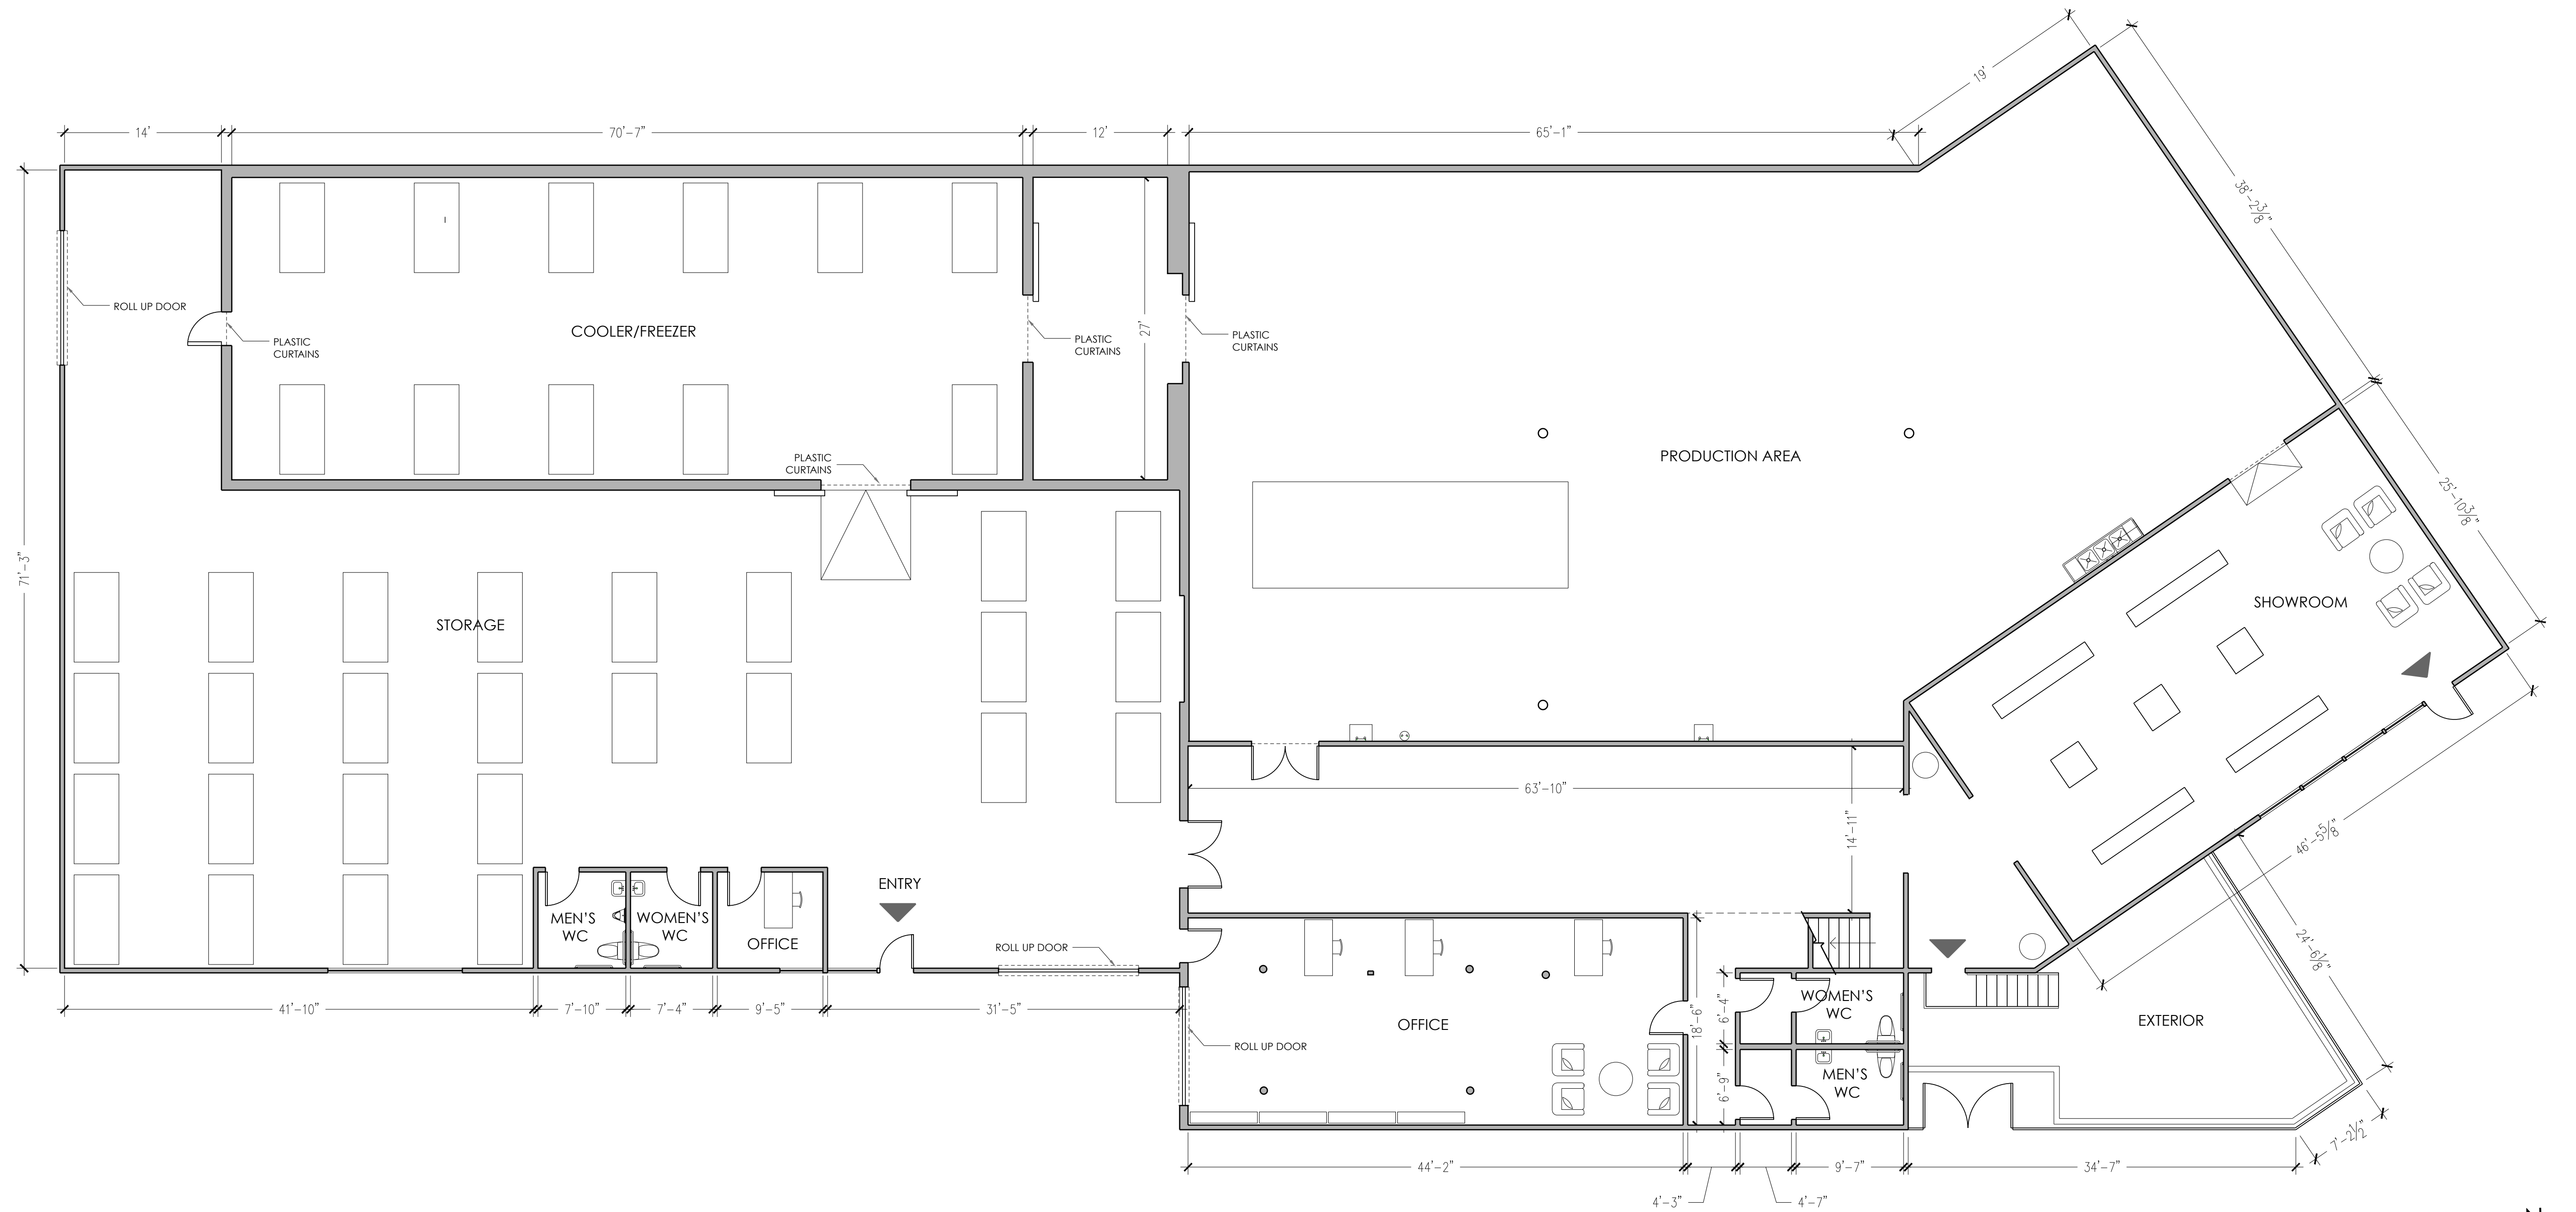

1 FIRST FLOOR PLAN
SCALE 1/8" = 1'-0"

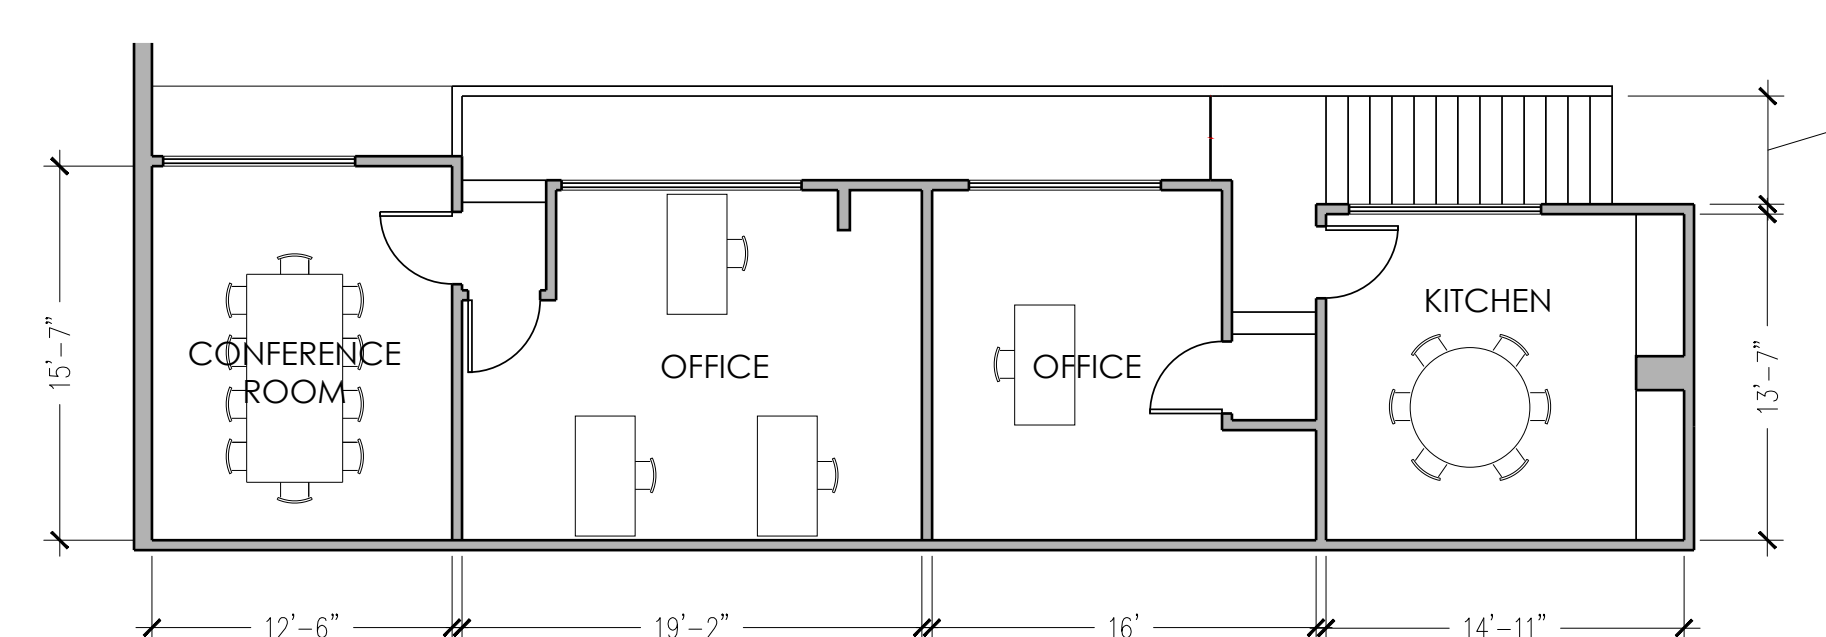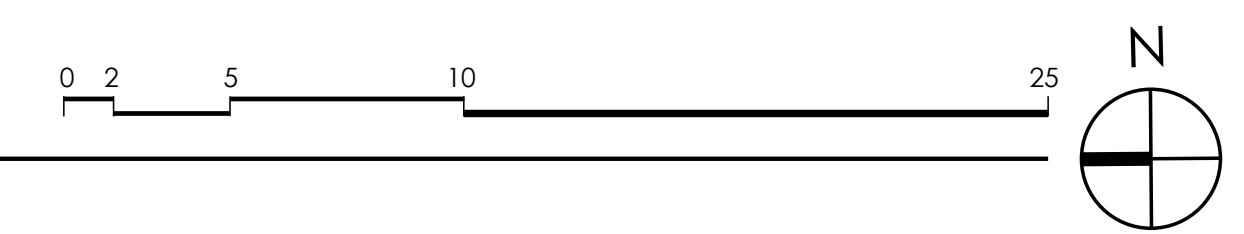

2 SECOND FLOOR PLAN
SCALE 1/8" = 1'-0"

DRAFTED BY:
KARENA CHAN DESIGN

SHEET DESCRIPTION:
FLOOR PLAN
08/12/19

SHEET NUMBER:
A2