



LEGEND

EXISTING WALLS	NEW WALLS	LOW DEMO WALLS
NEW/RELOCATED DOOR	N/A	

ISSUE DATES



11-10-19-2021	ISSUE REVIEW

11211 KATY FWY  
11211 KATY FREEWAY, HOUSTON, TX 77079  
SUITE 224

PROJECT:	923-11211 KATY FWY
PLAT SCALE:	1/8" = 1'-0"
CHECKED BY:	WM
FILE NAME:	923-11211 KATY FWY

SHEET TITLE  
SCHEMATIC DESIGN

SHEET NUMBER  
SD-1

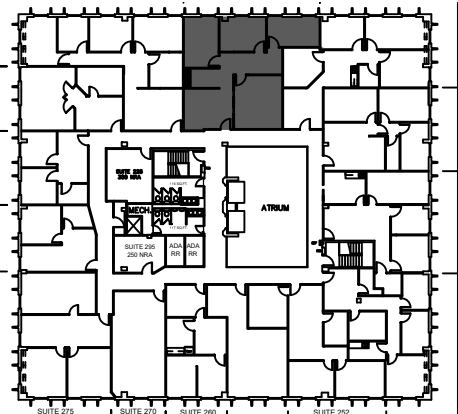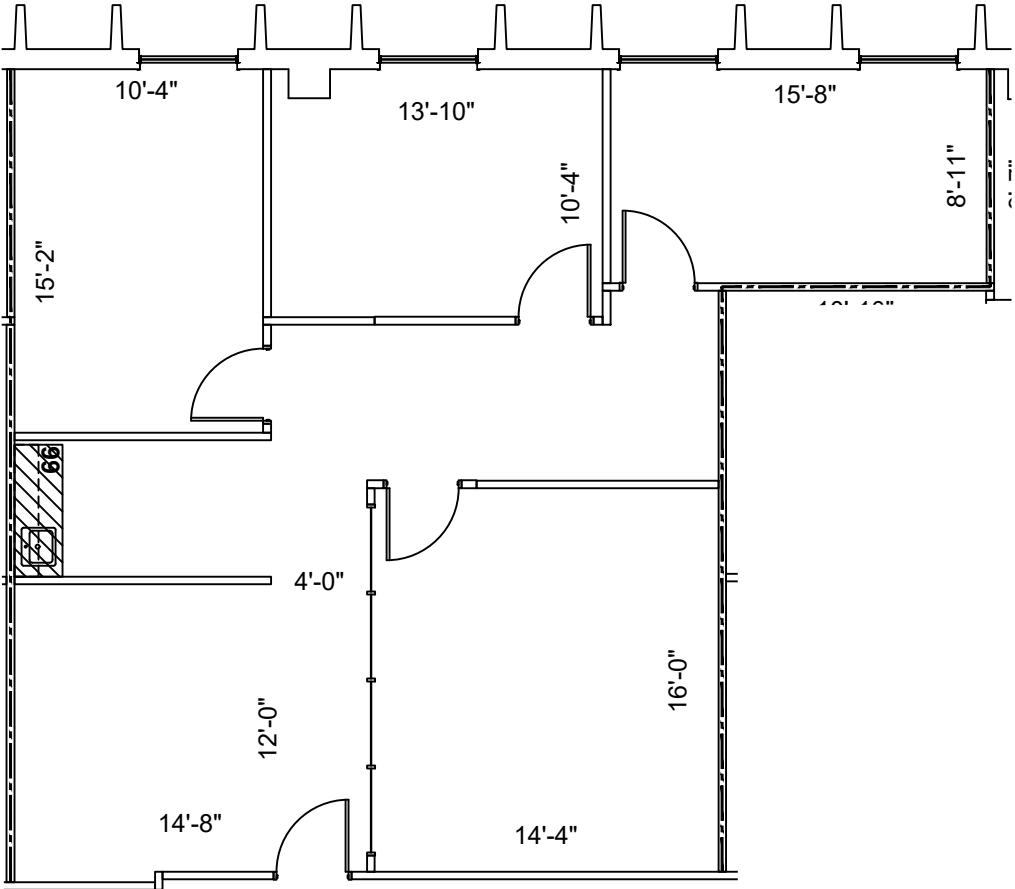

NORTH  
2nd FLOOR  
KEY PLAN

1 FLOOR PLAN  
SCALE: 1/8"=1'-0"

FLOOR PLANS MAY NOT BE TO SCALE AND MAY NOT REFLECT EXISTING CONDITIONS AND SHALL NOT BE RELIED UPON AS SUCH THESE DRAWINGS ARE DESIGN INTENT AND ARE AN EXHIBIT TO THE LEASE