



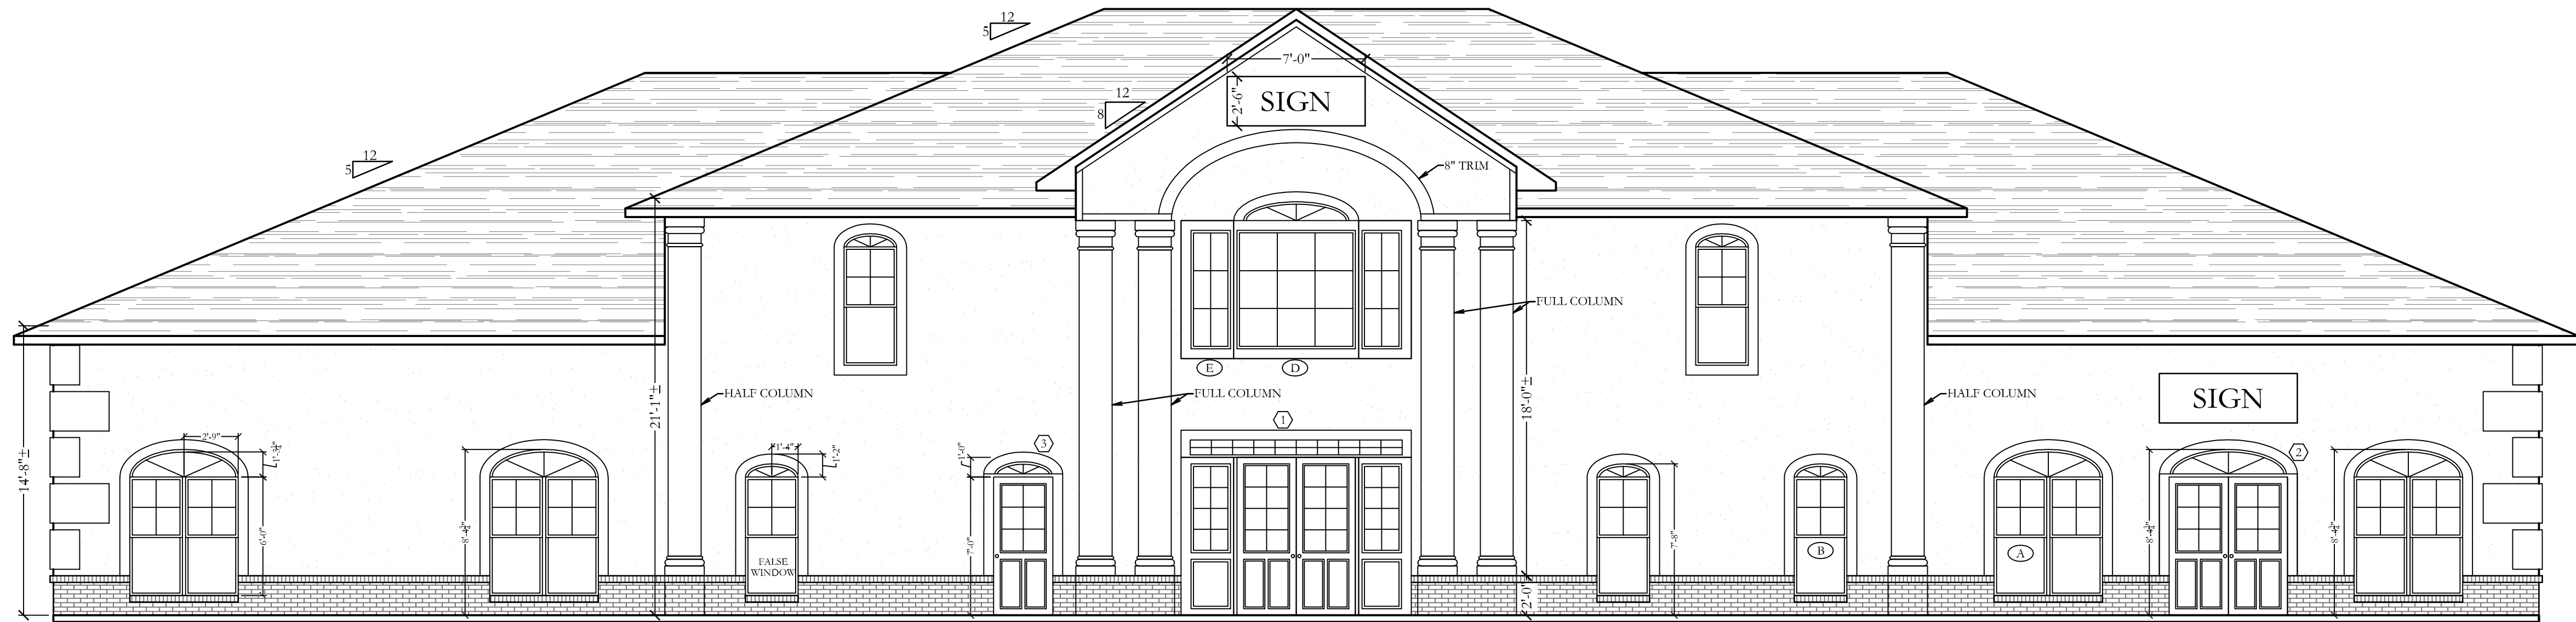


FRONT ELEVATION

SCALE: $\frac{3}{16}$ "=1'-0"

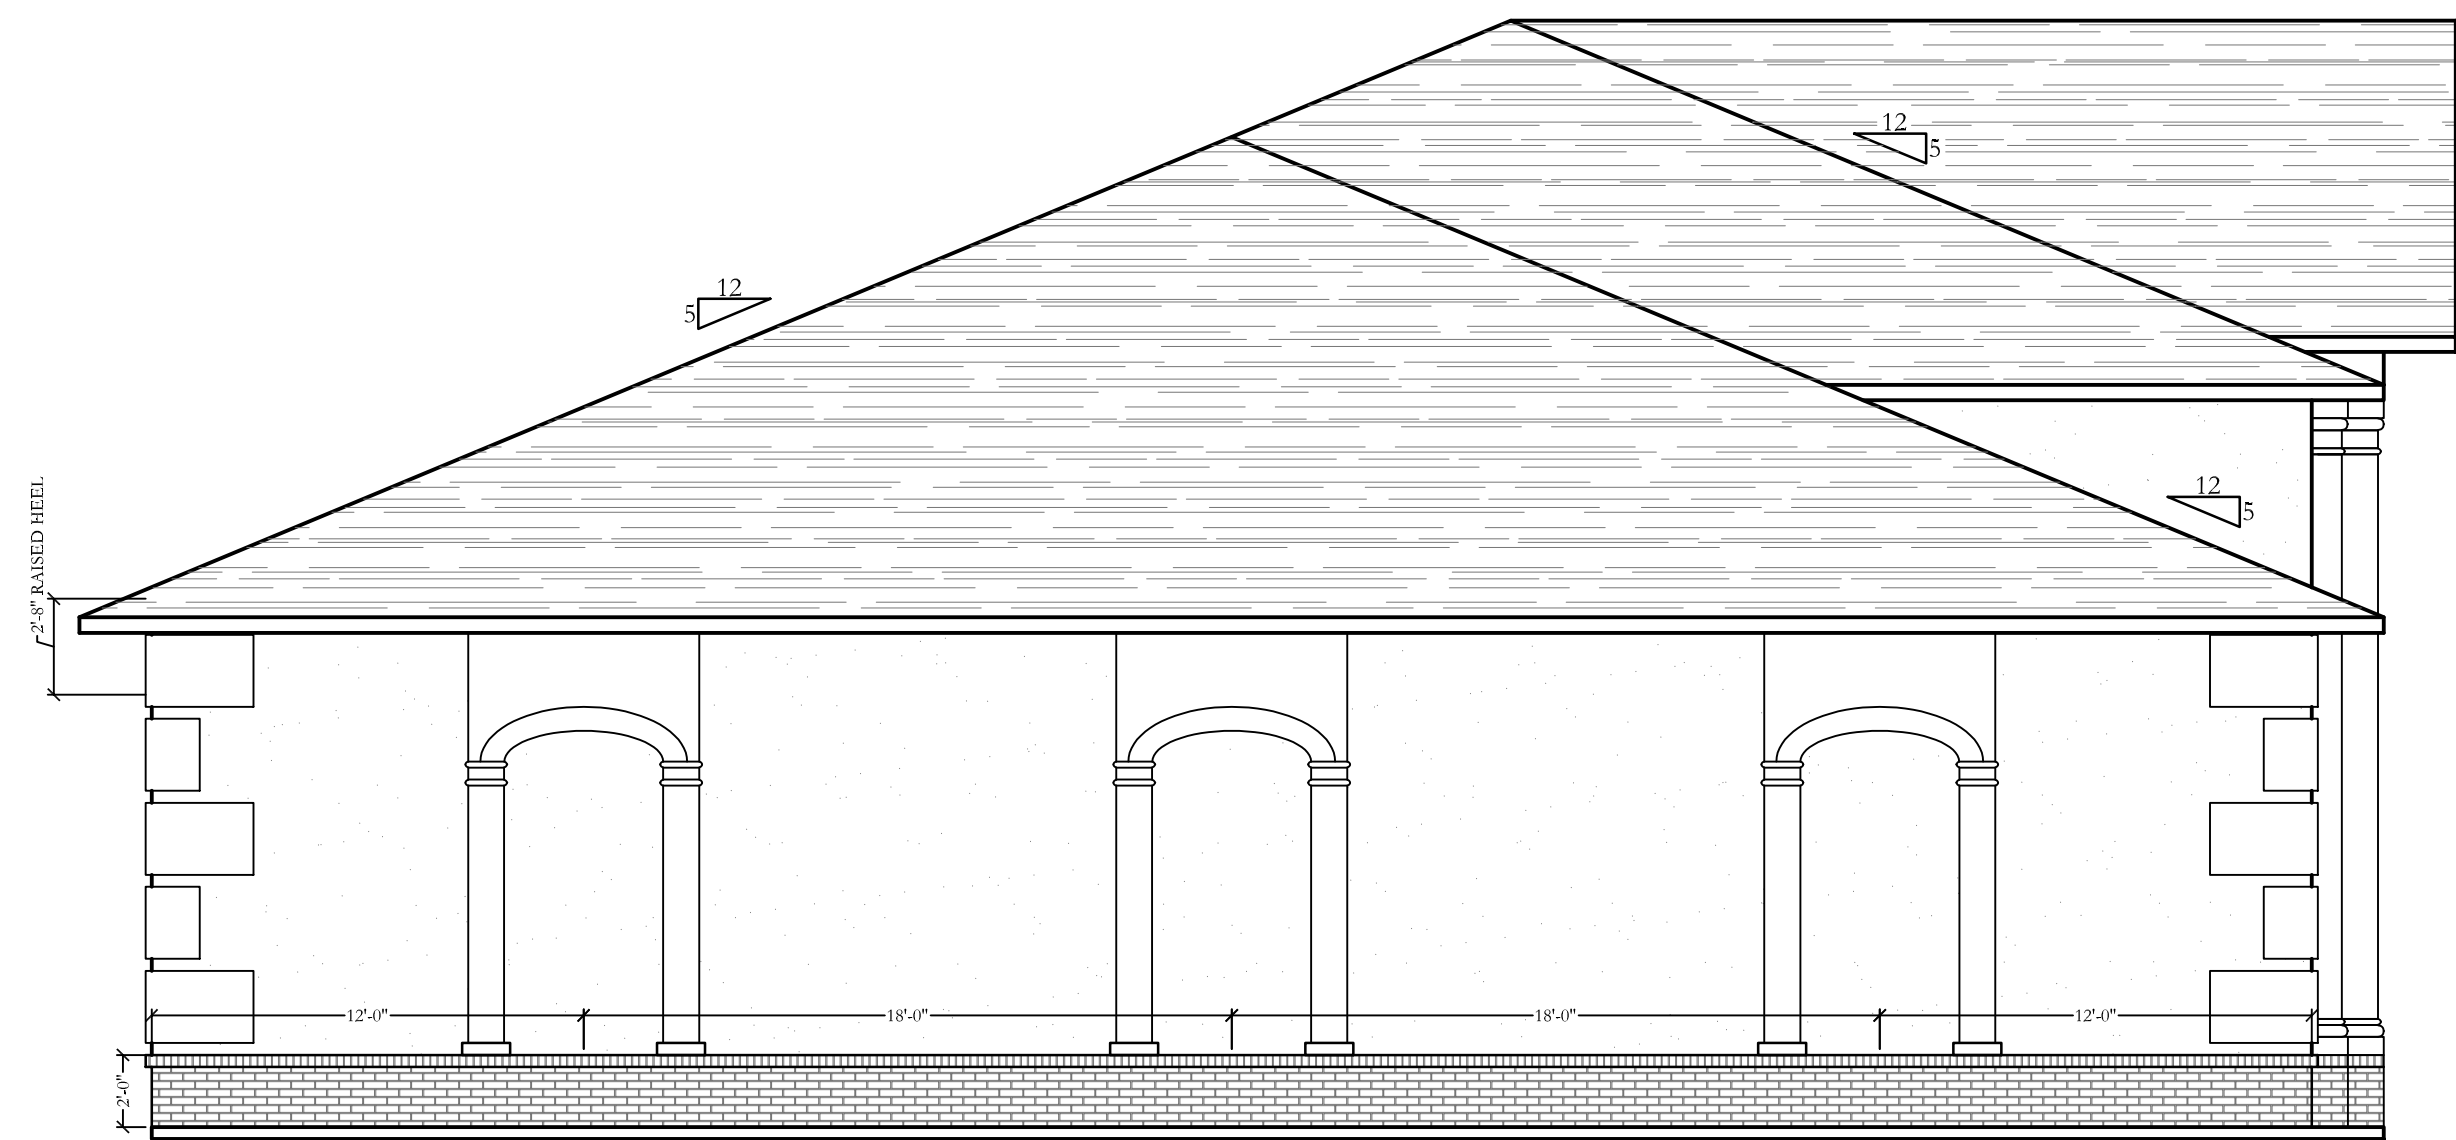


LEFT ELEVATION

SCALE: $\frac{3}{16}$ "=1'-0"

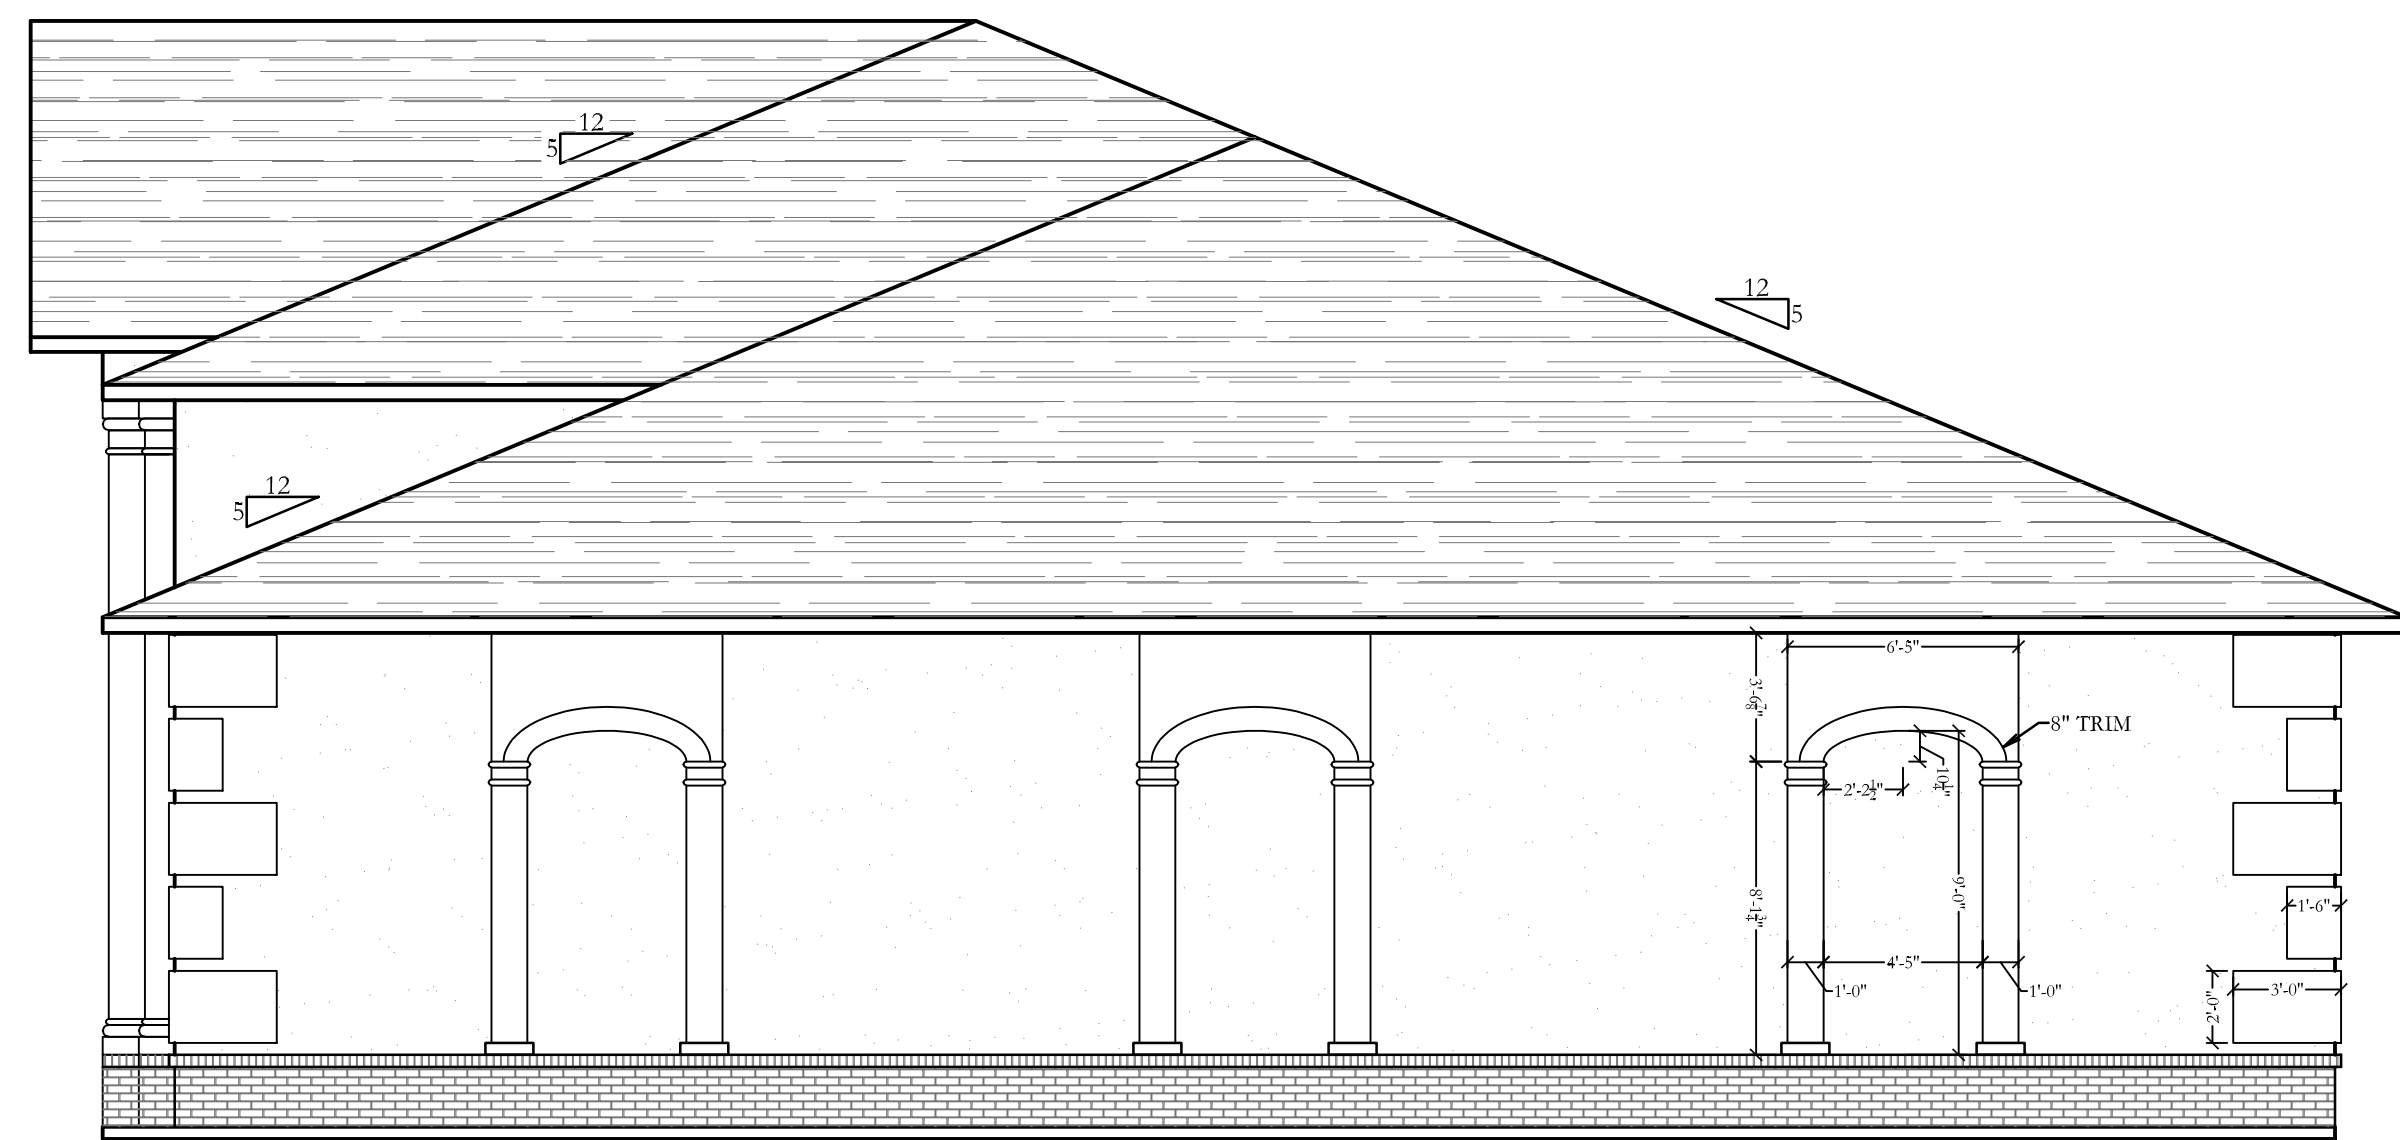

RIGHT ELEVATION

SCALE: $\frac{3}{16}$ "=1'-0"

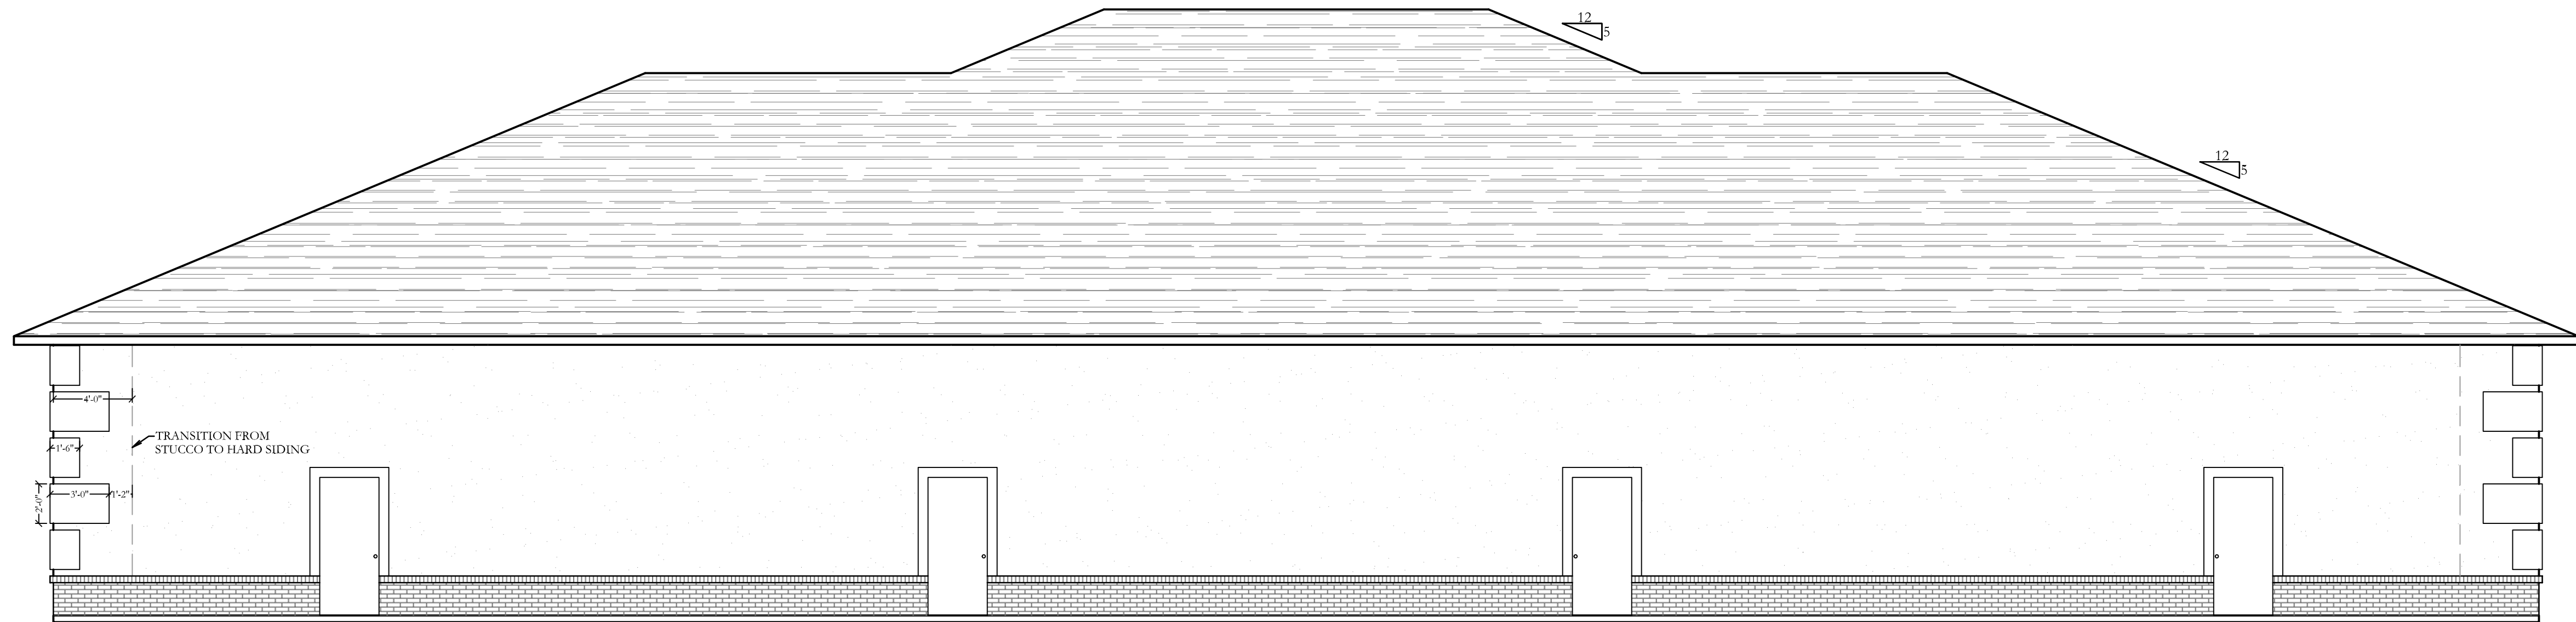

REAR ELEVATION

SCALE: $\frac{3}{16}$ "=1'-0"

- ALL FREE STANDING AND WALL SIGNAGE TO BE PERMITTED SEPARATELY
- ANY SIGNAGE SHOWN ON PLAN IS FOR REFERENCE ONLY

ELEVATIONS ARE FOR CONCEPTUAL PURPOSES ONLY. FINISHED PRODUCT MAY VARY DUE TO SITE CONDITIONS AND/OR MATERIALS USED BY CONTRACTOR DURING CONSTRUCTION.

IT IS THE SOLE RESPONSIBILITY OF THE CONTRACTOR AND/OR BUILDER TO CONFORM TO ALL STANDARDS, PROVISIONS, REQUIREMENTS, METHODS OF CONSTRUCTION AND USES OF MATERIALS PROVIDED IN BUILDINGS AND/OR STRUCTURES AS REQUIRED BY N.C. UNIFORM BUILDING CODE, LOCAL AGENCIES AND IN ACCORDANCE WITH GOOD ENGINEERING PRACTICES.

NEITHER CONNER DRAFTING & DESIGN NOR ANY OF ITS SUB-CONTRACTORS ARE RESPONSIBLE FOR ANY PROBLEMS DUE TO HUMAN ERROR AND/OR OMISSIONS ON THESE DOCUMENTS. IT IS THE OWNER AND/OR CONTRACTORS RESPONSIBILITY TO CAREFULLY REVIEW THESE PLANS FOR ERRORS AND OMISSIONS PRIOR TO CONSTRUCTION. IF ANY PROBLEMS ARE FOUND IN THE REVIEW PLEASE NOTIFY CONNER DRAFTING AND DESIGN PRIOR TO BEGINNING CONSTRUCTION SO ANY REVISIONS CAN BE MADE.

© 2025 CDD

NOTICE

THIS DRAWING APPLIES ONLY TO THE SITE SPECIFIED HEREIN. ANY OTHER USE IS PROHIBITED. NO PART IS TO BE COPIED, MODIFIED, REDRAWN OR USED OTHER THAN INDICATED HEREIN. ANY VIOLATION WILL BE A DIRECT COPYRIGHT INFRINGEMENT AND IS CONSIDERED ILLEGAL USAGE.

ELEVATIONS

PLAN:	PIRAMZADIAN 2930 HENDERSON DR. JACKSONVILLE, NC 28546	CDD CONNER DRAFTING + DESIGN
DATE:	05.14.25	FILENAME: 24-1022_DR.ARIN.PIRAMZADIAN.DWG
SCALE:	3/16"=1'-0"	DRAWN BY: CDD
DATE:	05.14.25	FILENAME: 24-1022_DR.ARIN.PIRAMZADIAN.DWG

