


THIS SUITE  
#150

KEY PLAN   
NORTH

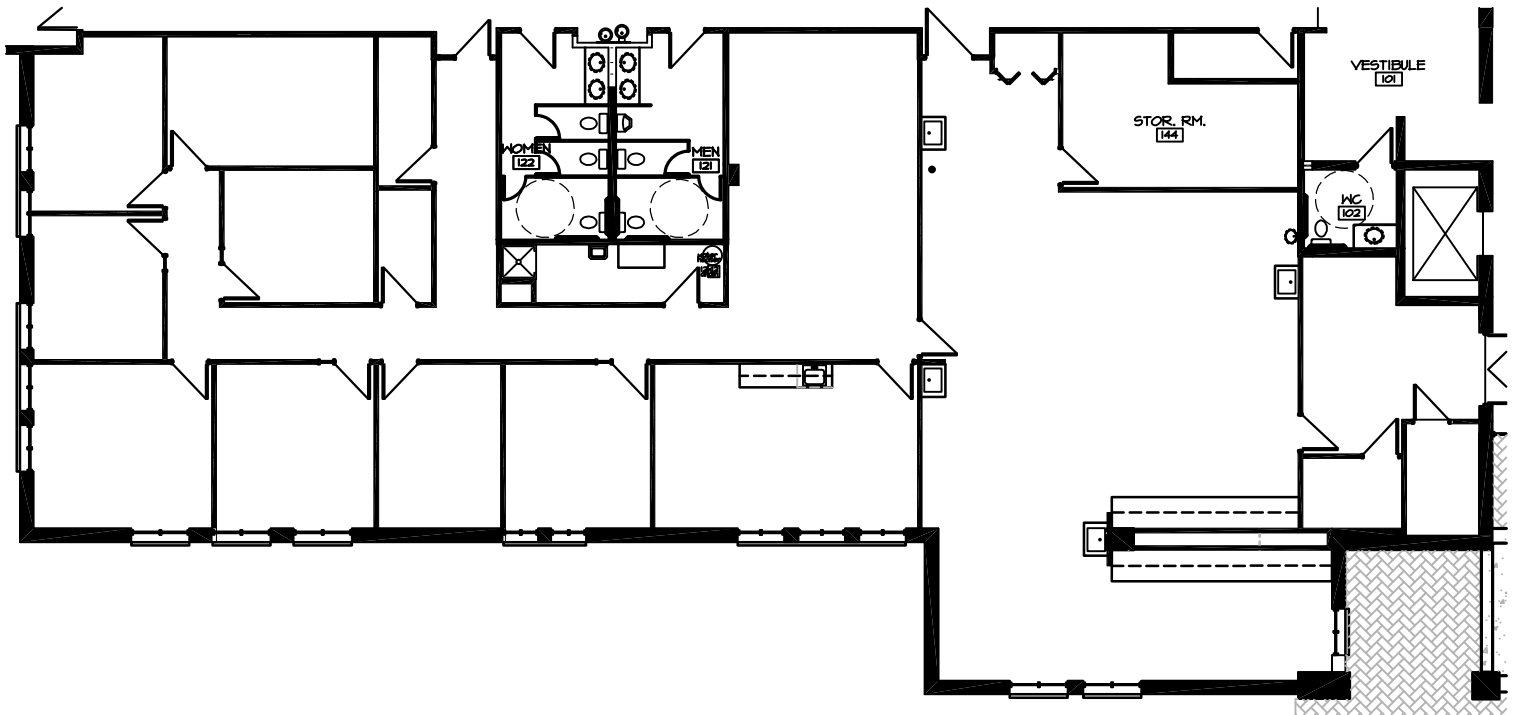

**1ST FLOOR PLAN**

SCALE: N.T.S.



SCALE N.T.S.  
03.06.25  
SS—#150

  
evolutiondesign

51 w. 3rd street suite 115 tempe, az 85281  
telephone 480-921-0880 facsimile 480-921-1881

THIS DRAWING IS AN INSTRUMENT OF SERVICE AND THE PROPERTY OF EVOLUTION DESIGN INC. THIS DRAWING MAY NOT BE REPRODUCED OR REPRODUCTIONS HERE OF USED, WITHOUT THE EXPRESS WRITTEN CONSENT FROM EVOLUTION DESIGN INC.

+/- 5,947 RSF  
LEASE SHEET  
VIA LINDA - ACM  
9060 E. VIA LINDA  
SCOTTSDALE, ARIZONA  
27001.00