


RENDERING OF PROPOSED SFH FOR LEFT LOT WITH CITY VIEWS FRONT ELEVATION (EAST)


SCALE: 1/4" = 1'-0"

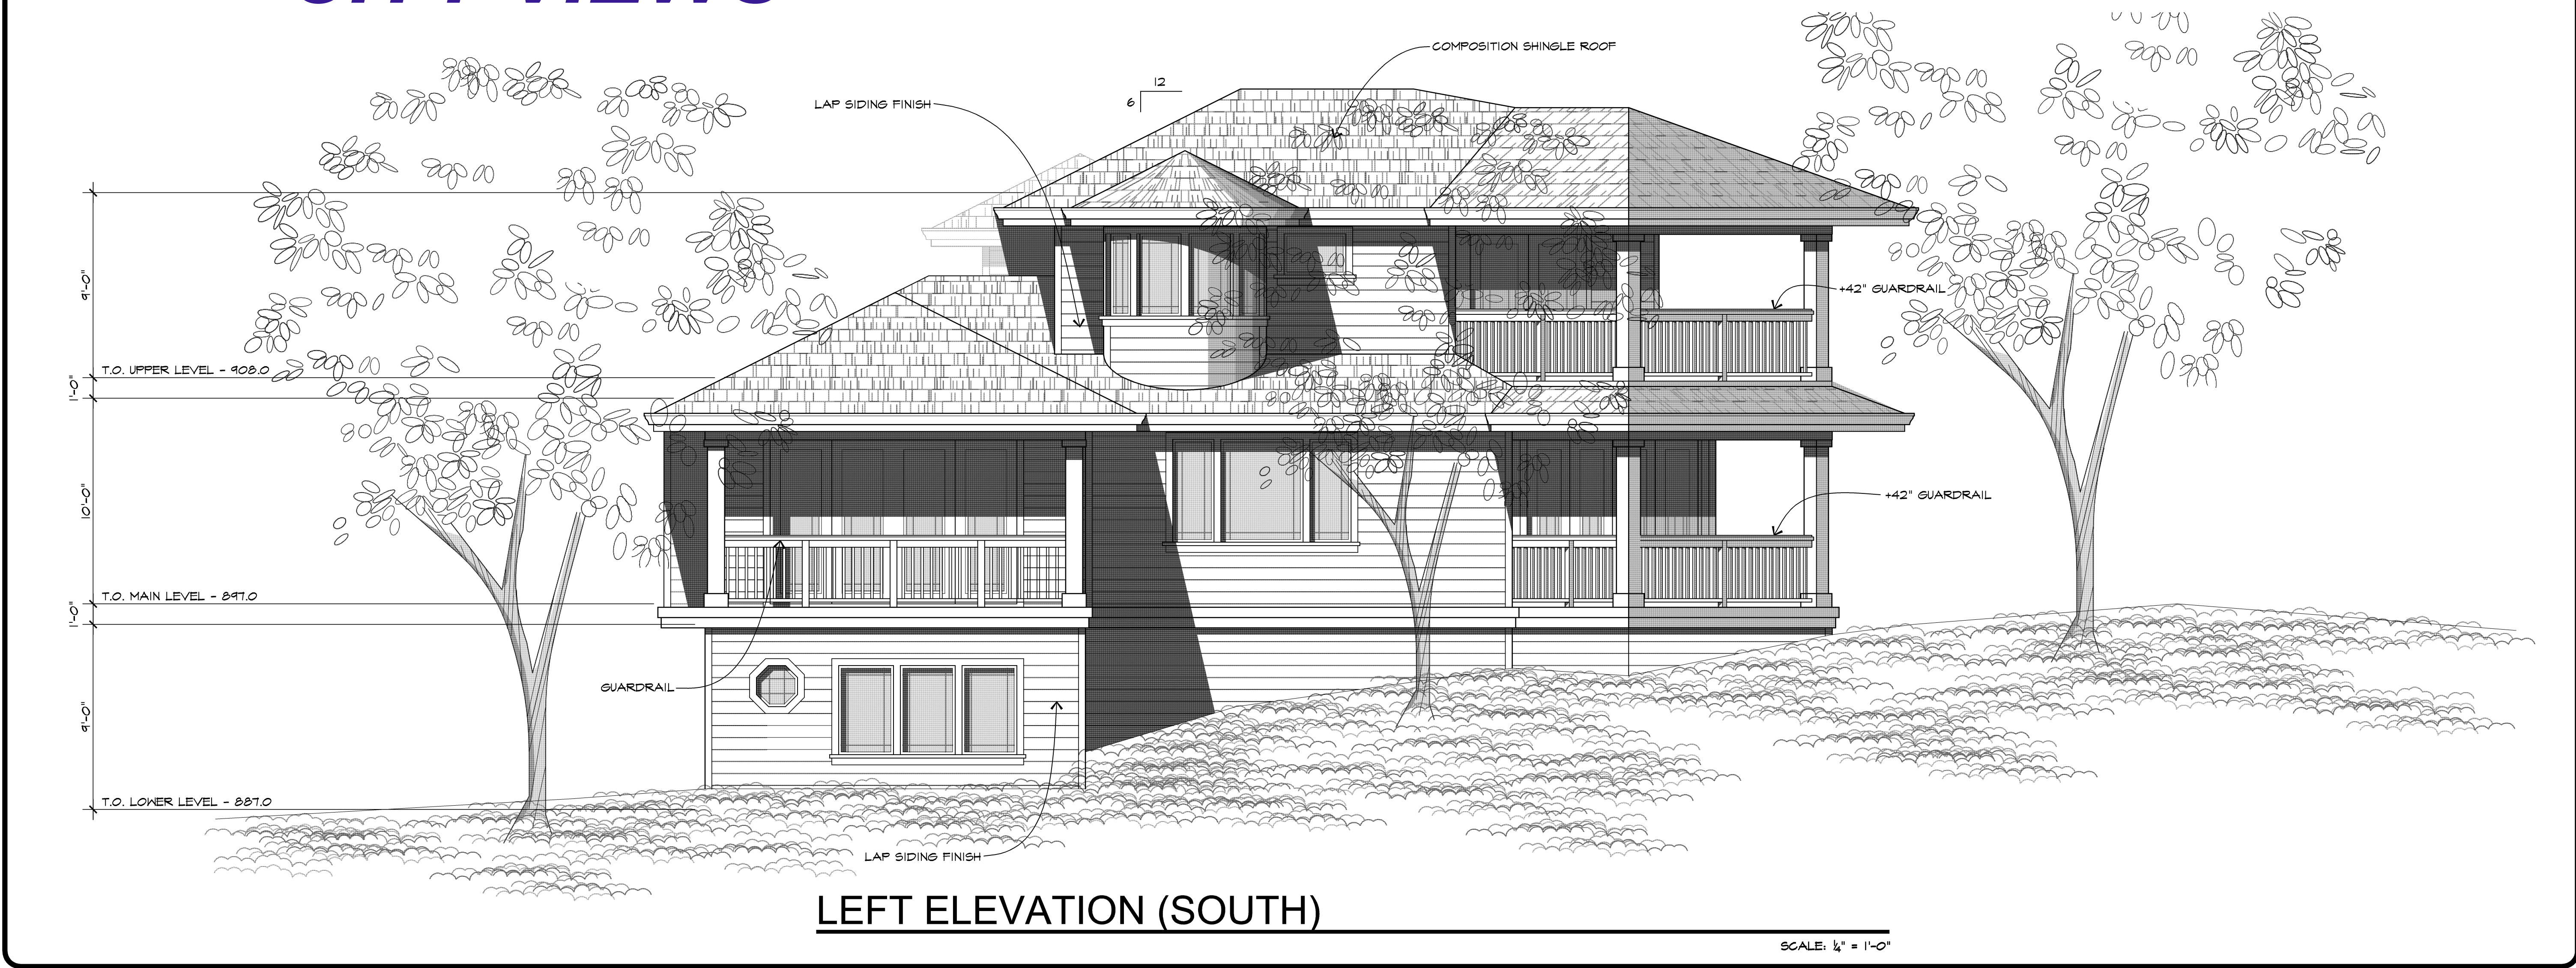

LEFT ELEVATION (SOUTH)

SCALE: 1/4" = 1'-0"

| REVISIONS | DATE |
|-----------|------|
| | |
| | |
| | |
| | |
| | |
| | |
| | |
| | |
| | |
| | |

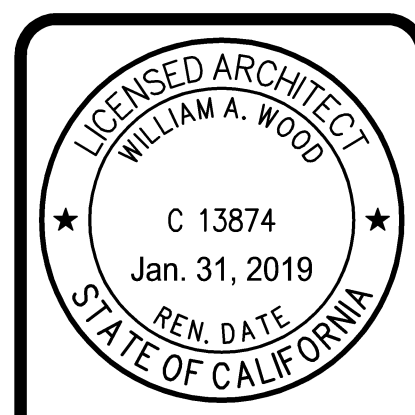

MADRID RESIDENCE
 ASPINWALL DRIVE
 OAKLAND, CA

WILLIAM WOOD ARCHITECTS
 301 HARTZ AVENUE, SUITE 203
 DANVILLE, CALIFORNIA 94526
 (925) 820-8233

THIS IS AN ORIGINAL UNPUBLISHED WORK, AND MAY NOT BE DUPLICATED, PUBLISHED, OR OTHERWISE USED WITHOUT WRITTEN CONSENT OF WILLIAM WOOD ARCHITECTS.
 COPYRIGHT © WILLIAM WOOD ARCHITECTS, 2017

| | |
|---------|----------|
| DRAWN | JJ |
| CHECKED | WW |
| DATE | 6/21/17 |
| SCALE | AS SHOWN |
| JOB NO. | 17.771R |
| SHEET | |

A10
 OF SHEETS

PLOT DATE: Jun 04, 2018 - 4:28pm A10-All Exterior Elevations.dwg