



1 EXISTING FLOOR PLAN
 EC-1 SCALE: 1/8" = 1'-0"

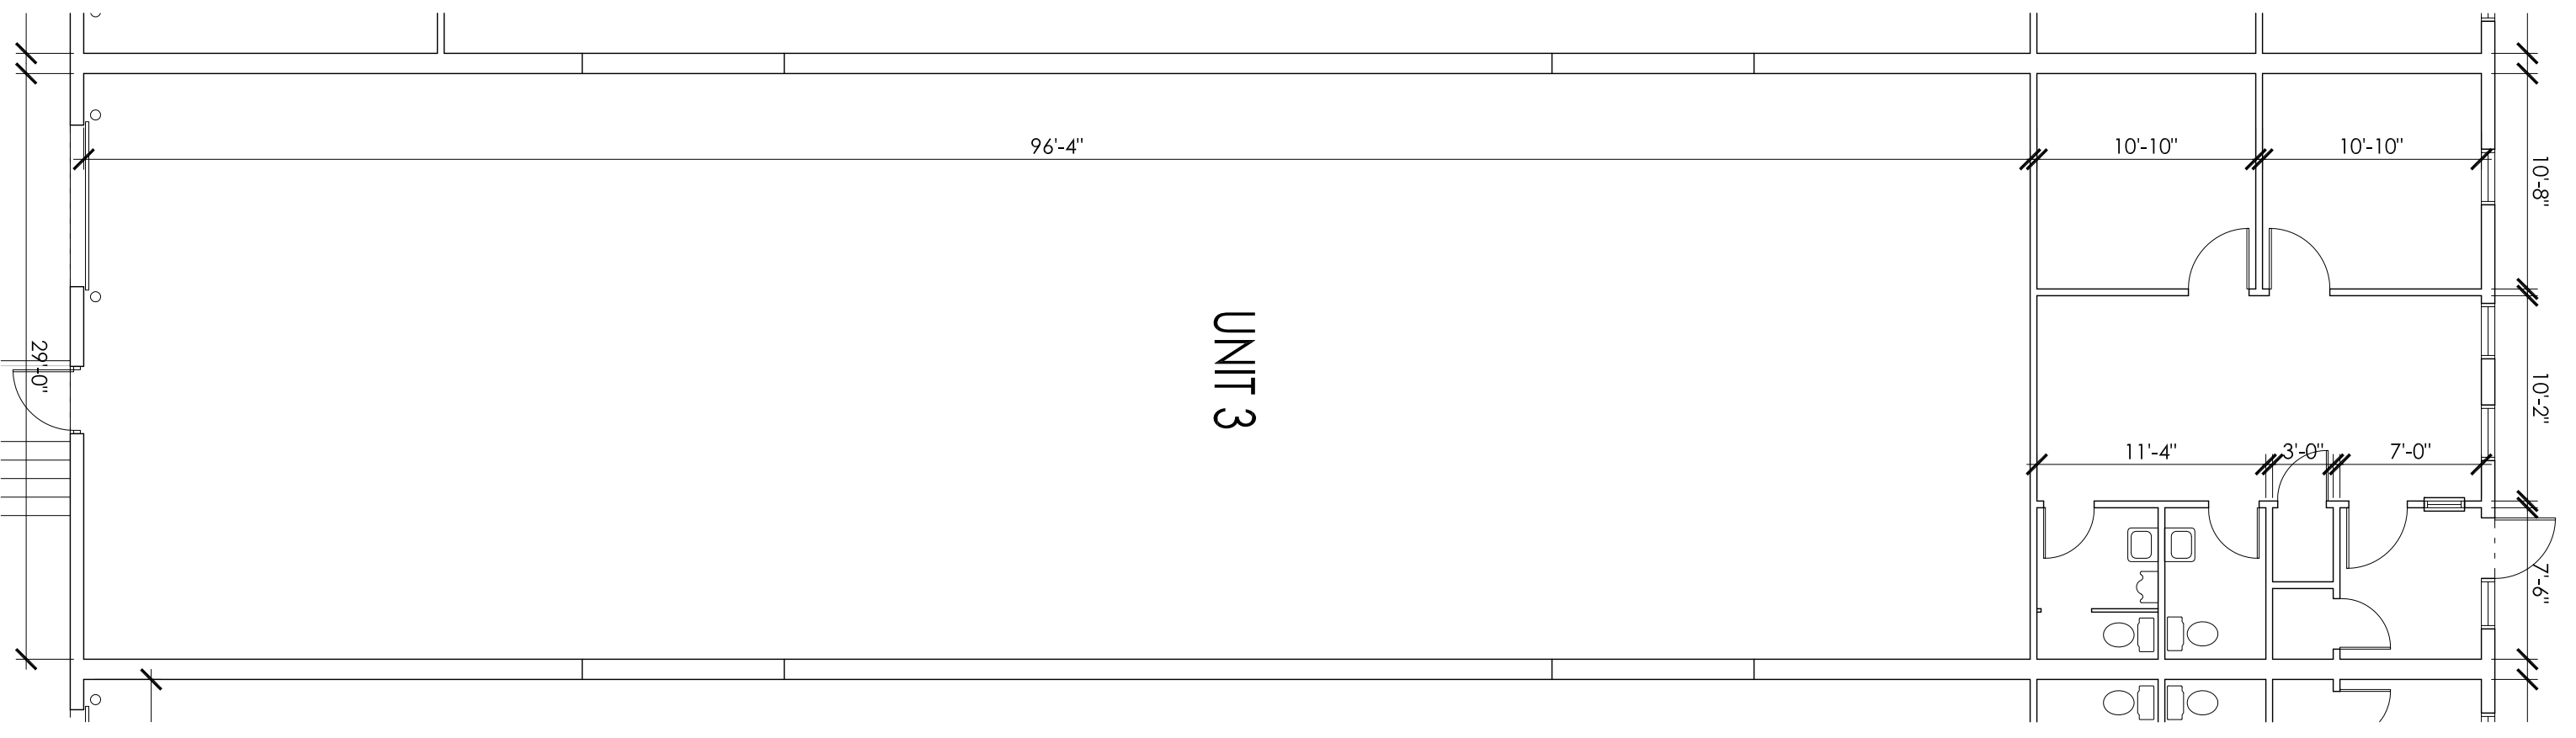

TOTAL - 3,614 SF
OFFICE - 650 SF
WAREHOUSE - 2,964 SF

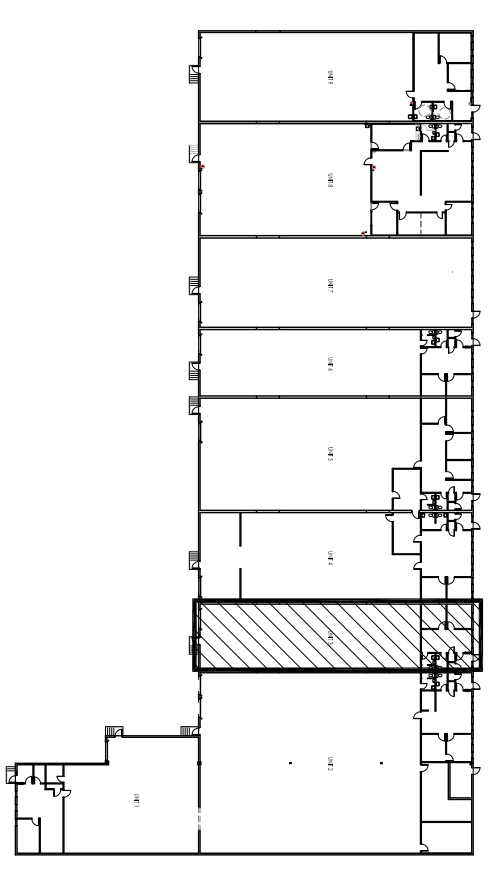

NOTE:

- THE DRAWING IS INTENDED FOR MARKETING PURPOSES ONLY.
- DIMENSIONS SHOULD BE FIELD VERIFIED.
- THE FLYNN COMPANY IS NOT RESPONSIBLE FOR THE ACCURACY OF THIS DRAWING.

EXISTING CONDITIONS PLAN
614 HERON DRIVE, SUITE 3
LOGAN TOWNSHIP, NJ

EC-1
 Rev. N/A
 March 20, 2018