



FIRST FLOOR OF 309 COLUMBIA

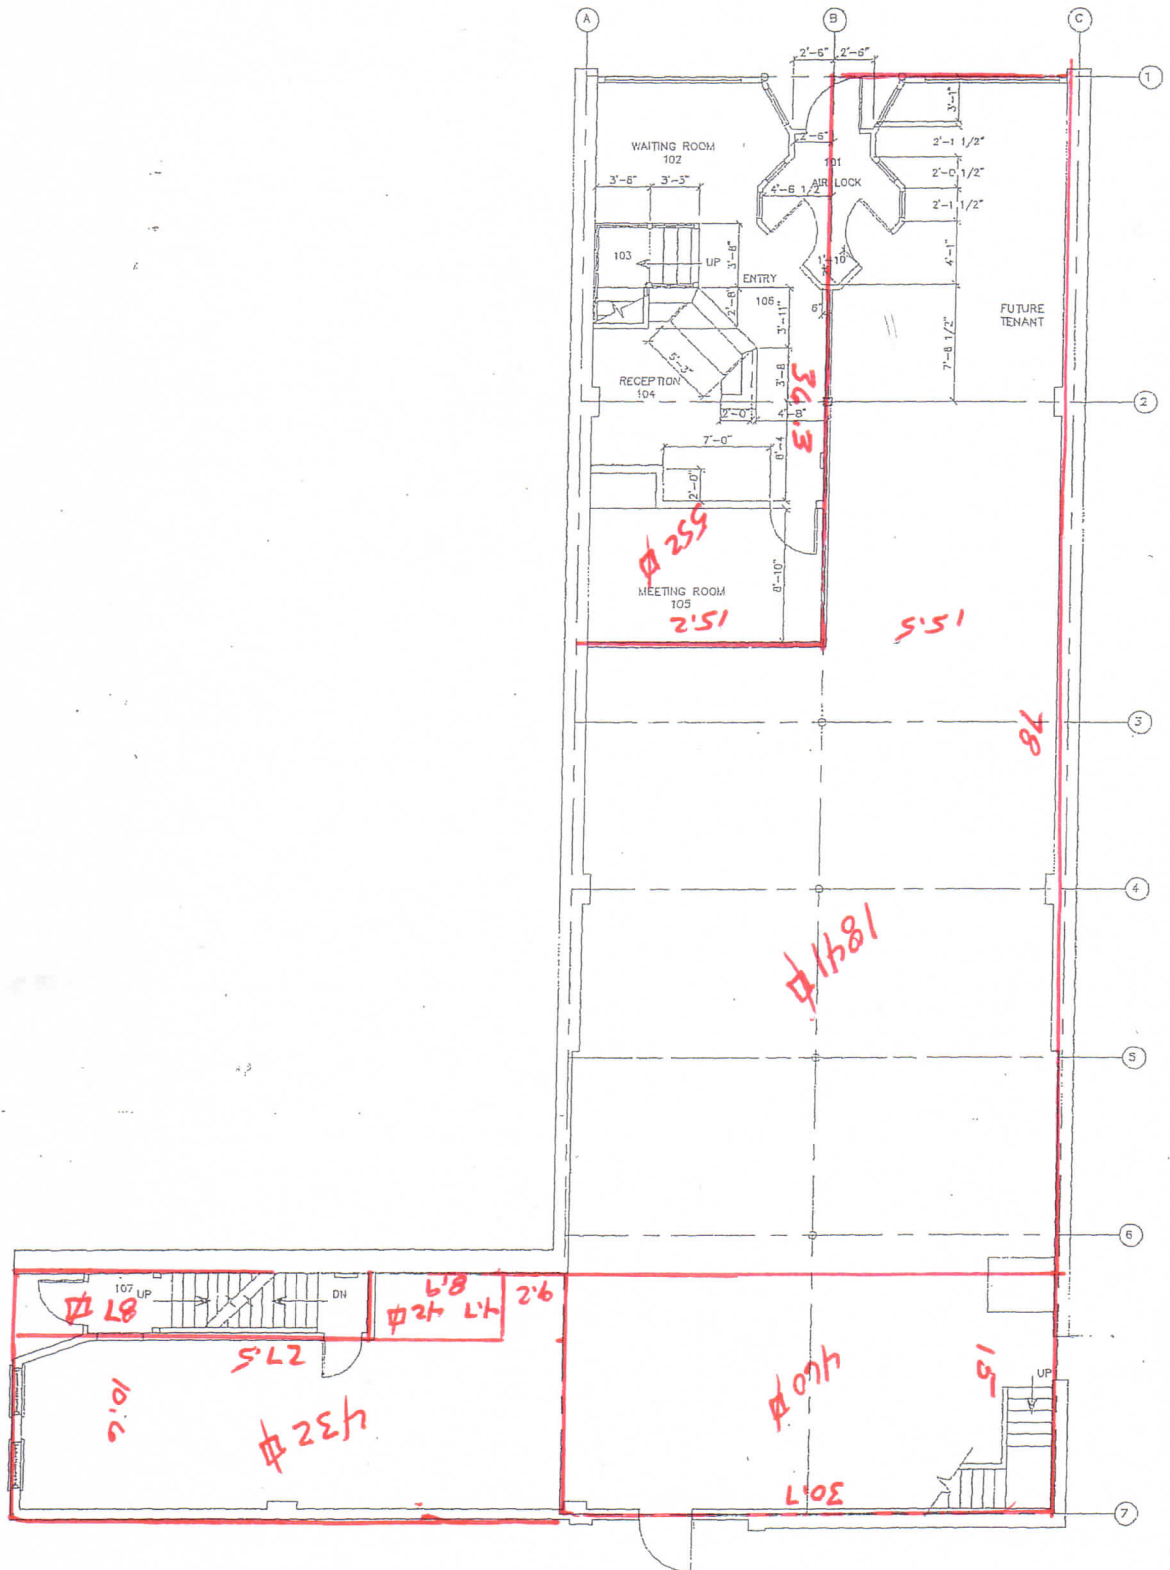

DIMENSION PLAN

SOUTHERNMOST BUILDING SITE

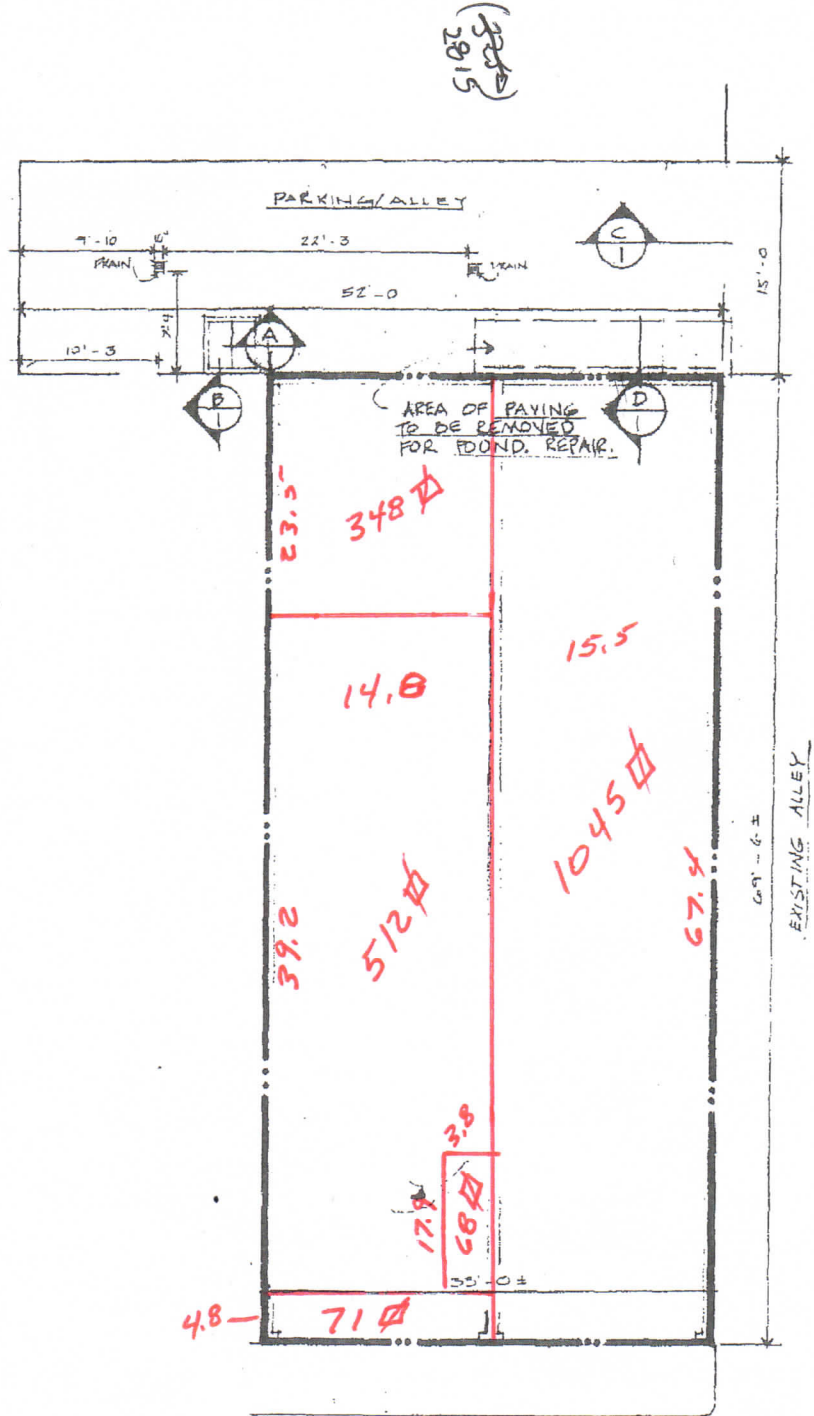

SITE PLAN

SCALE: 1/8" = 1'-0"

