


10th Floor – Executive Suites Spaces

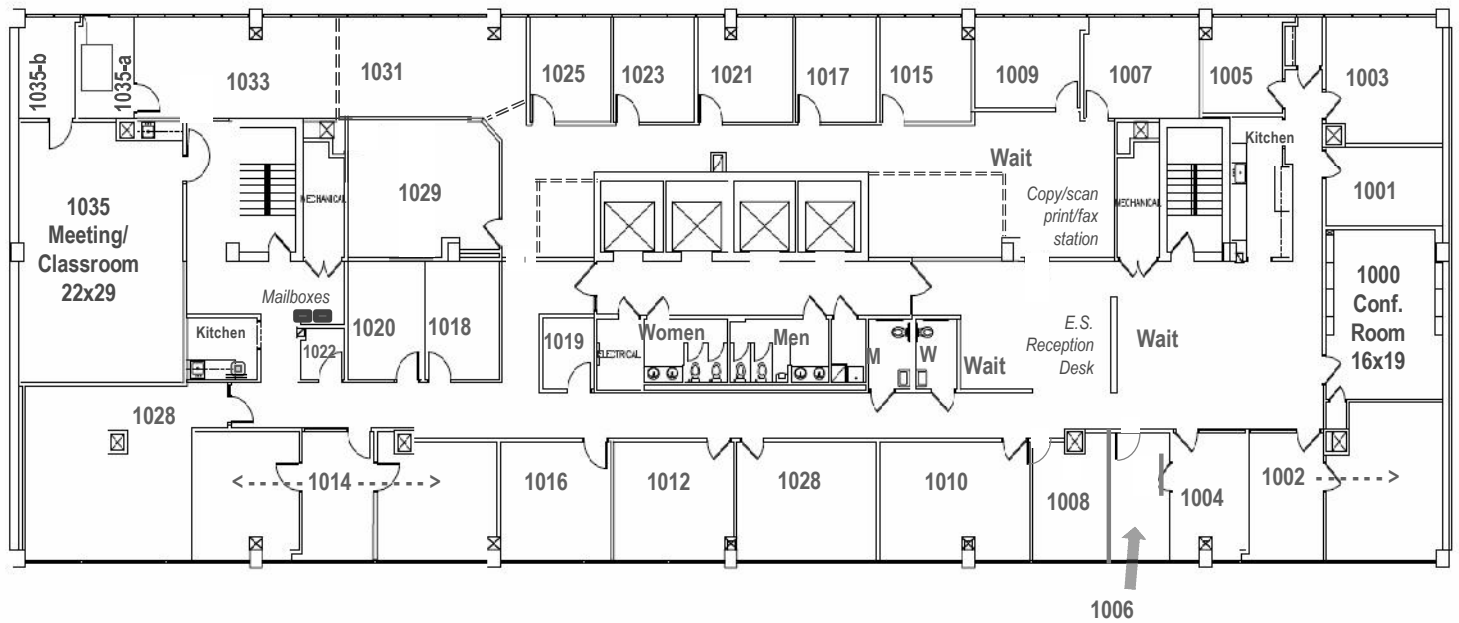

1 FLOOR PLAN-10TH FLOOR
SCALE: 1/8" = 1'-0"

Offices:

| | | | |
|--------------------------|--------------------------|--------------------------|--------------------------|
| 1009 – 152 USF / 221 RSF | 1011 – 325 USF / 484 RSF | 1015 – 150 USF / 218 RSF | |
| 1017 – 132 USF / 192 RSF | 1025 – 136 USF / 198 RSF | 1029 – 314 USF / 457 RSF | 1031 – 278 USF / 413 RSF |
| 1033 – 294 USF / 438 RSF | 1037 – 87 USF / 130 RSF | 1001 – 148 USF / 215 RSF | 1002 – 418 USF / 609 RSF |
| 1003 – 288 USF / 419 RSF | 1005 – 120 USF / 175 RSF | 1006 – 110 USF / 161 RSF | 1007 – 173 USF / 252 RSF |
| 1010 – 273 USF / 397 RSF | 1012 – 253 USF / 368 RSF | 1014 – 223 USF / 325 RSF | 1016 – 207 USF / 301 RSF |
| 1019 – 77 USF / 112 RSF | 1020 – 138 USF / 201 RSF | 1021 – 153 USF / 223 RSF | 1022 – 36 USF / 52 RSF |
| 1024 – 584 USF / 850 RSF | 1028 – 454 USF / 661 RSF | | 1008 – 166 USF / 242 RSF |
| | | | 1018 – 138 USF / 201 RSF |
| | | | 1023 – 138 USF / 201 RSF |