


KEY PLAN
SCALE: 1/32" = 1'-0"

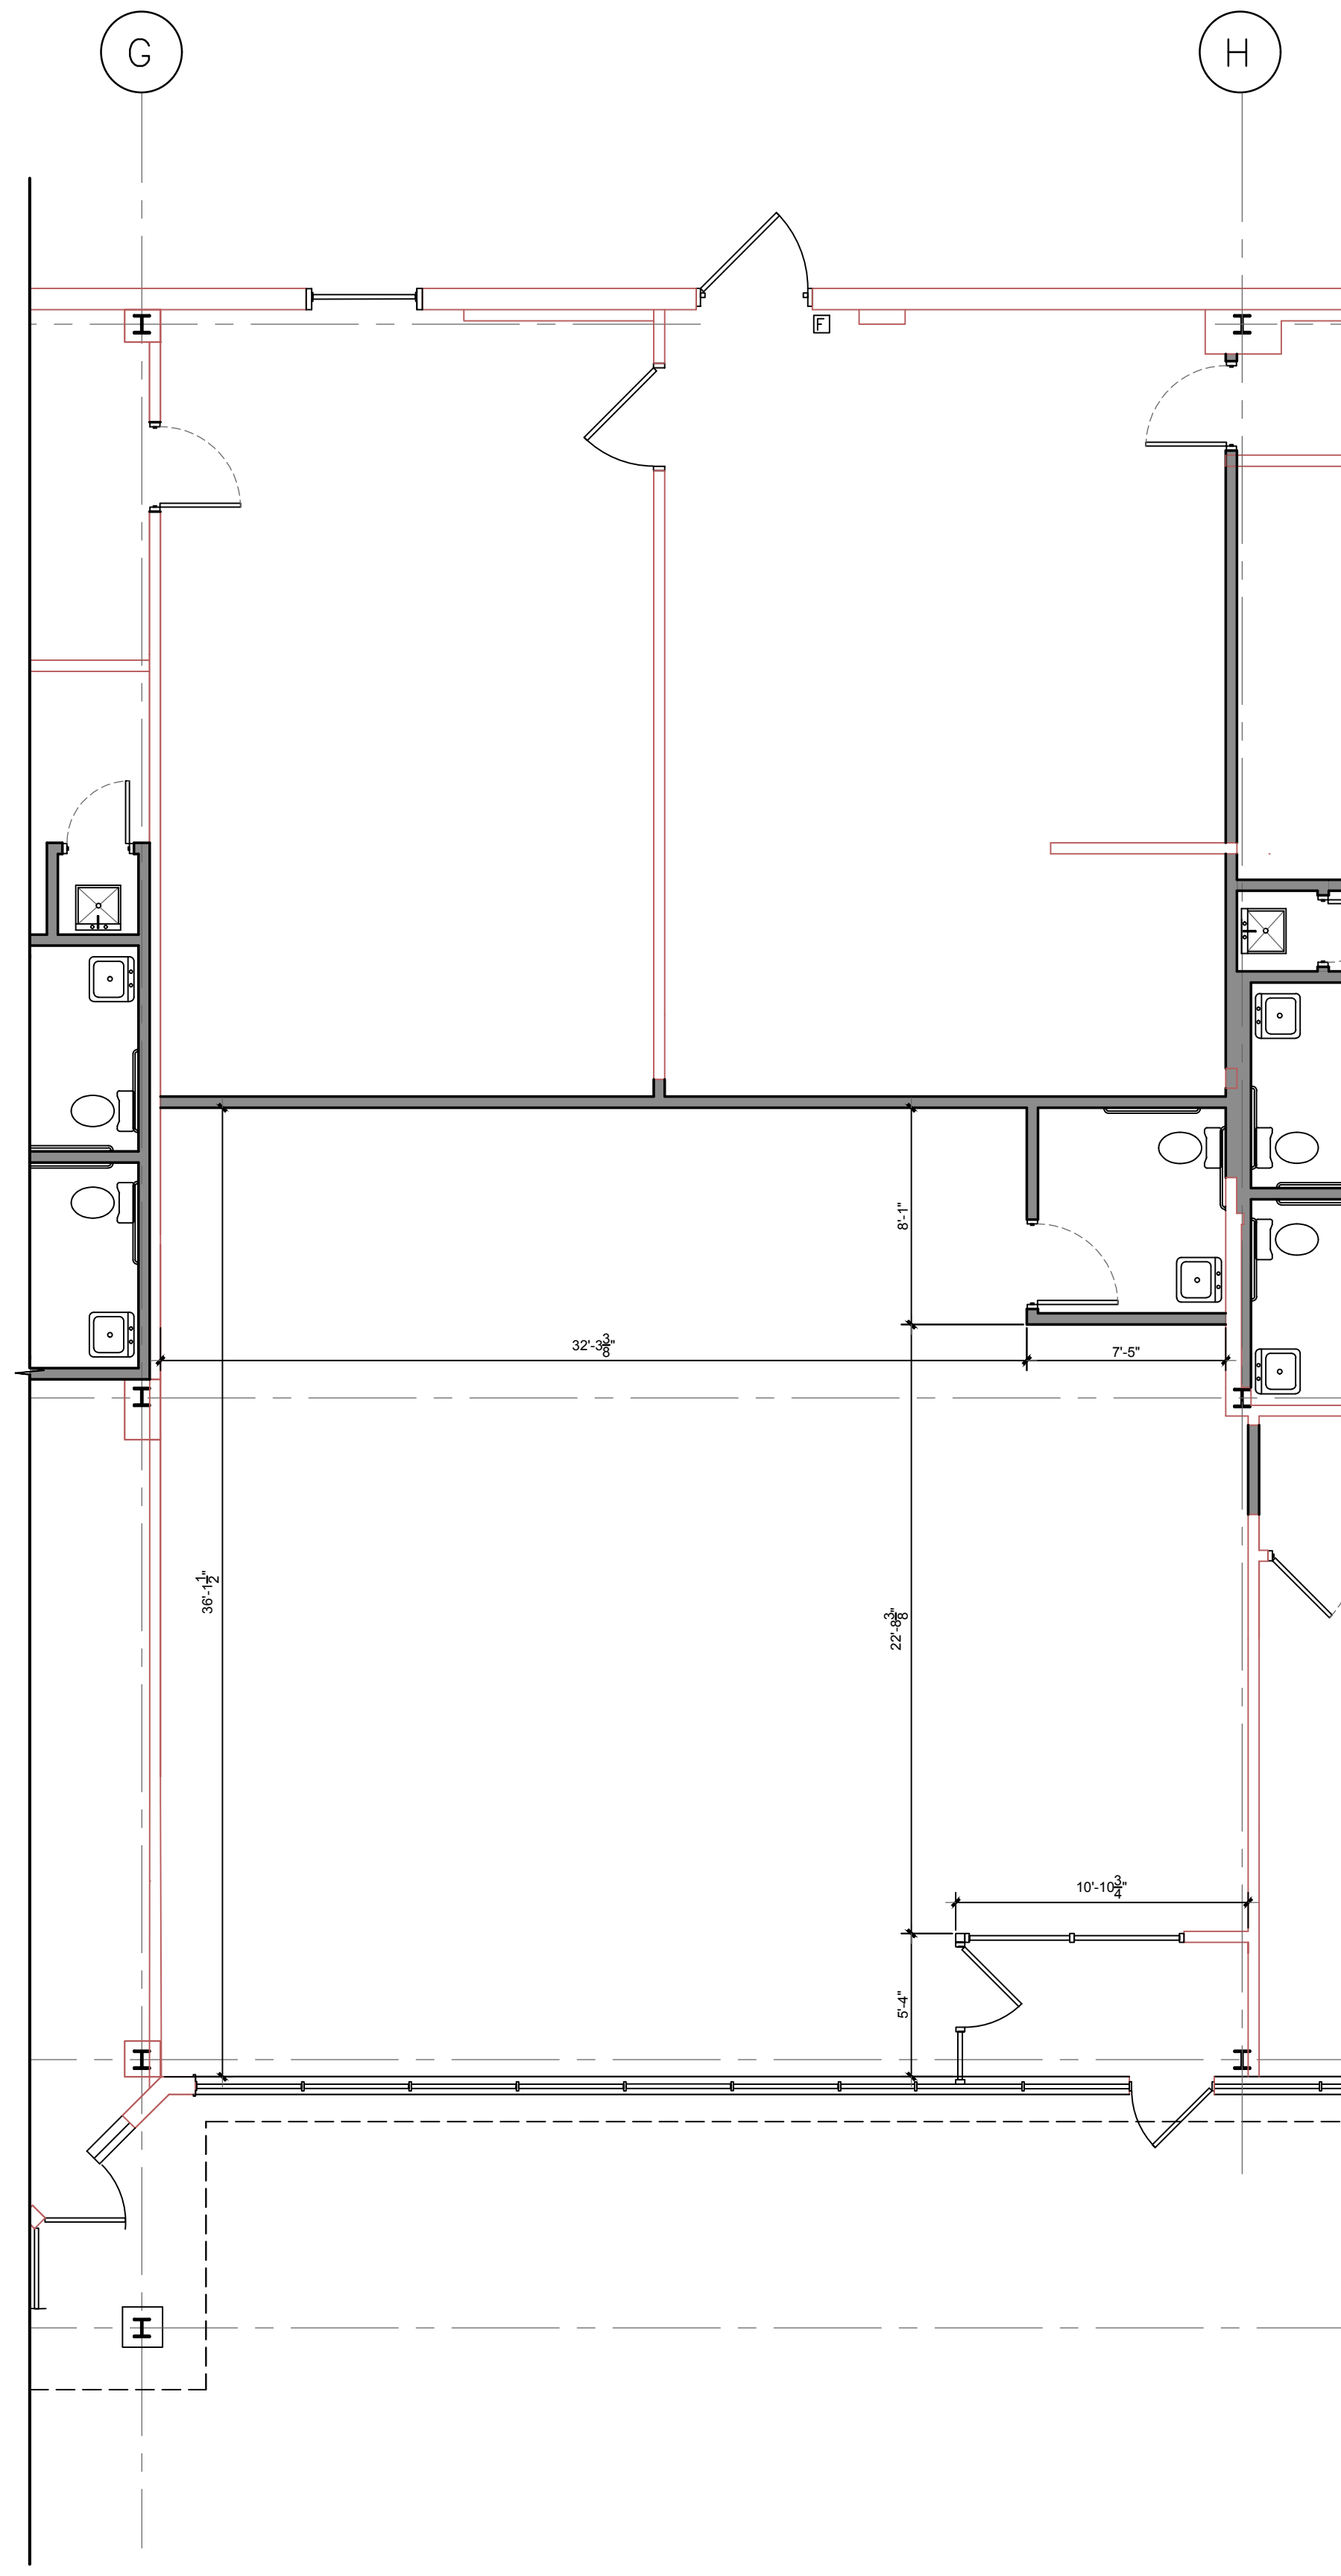

FLOOR PLAN
SCALE: 3/16" = 1'-0"
1,504 S.F. +/- AREA


McGuire
Development Co

No.	Description	Date
-	ISSUED FOR SPACE REVIEW	12/31/20

- REVISIONS

**OFFICE BUILDING
SUITE PLANS**
301 CAYUGA ROAD, BUFFALO, NY 14225
McGUIRE DEVELOPMENT
BUFFALO, NY 14225

**FLOOR PLAN &
KEY PLAN**

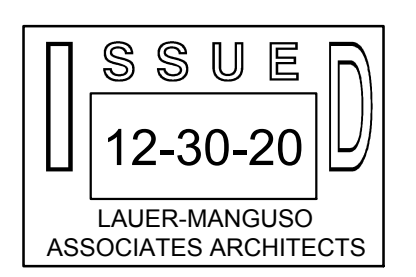

**LAUER-MANGUSO
& ASSOCIATES
ARCHITECTS**
4080 Ridge Lea Road
Buffalo, N.Y. 14228
(716) 837 - 0833

Date: 12/31/20
Drawn By: JAM
Checked By: JAM
Job Number: 20004

Drawing No.
A-1.1