



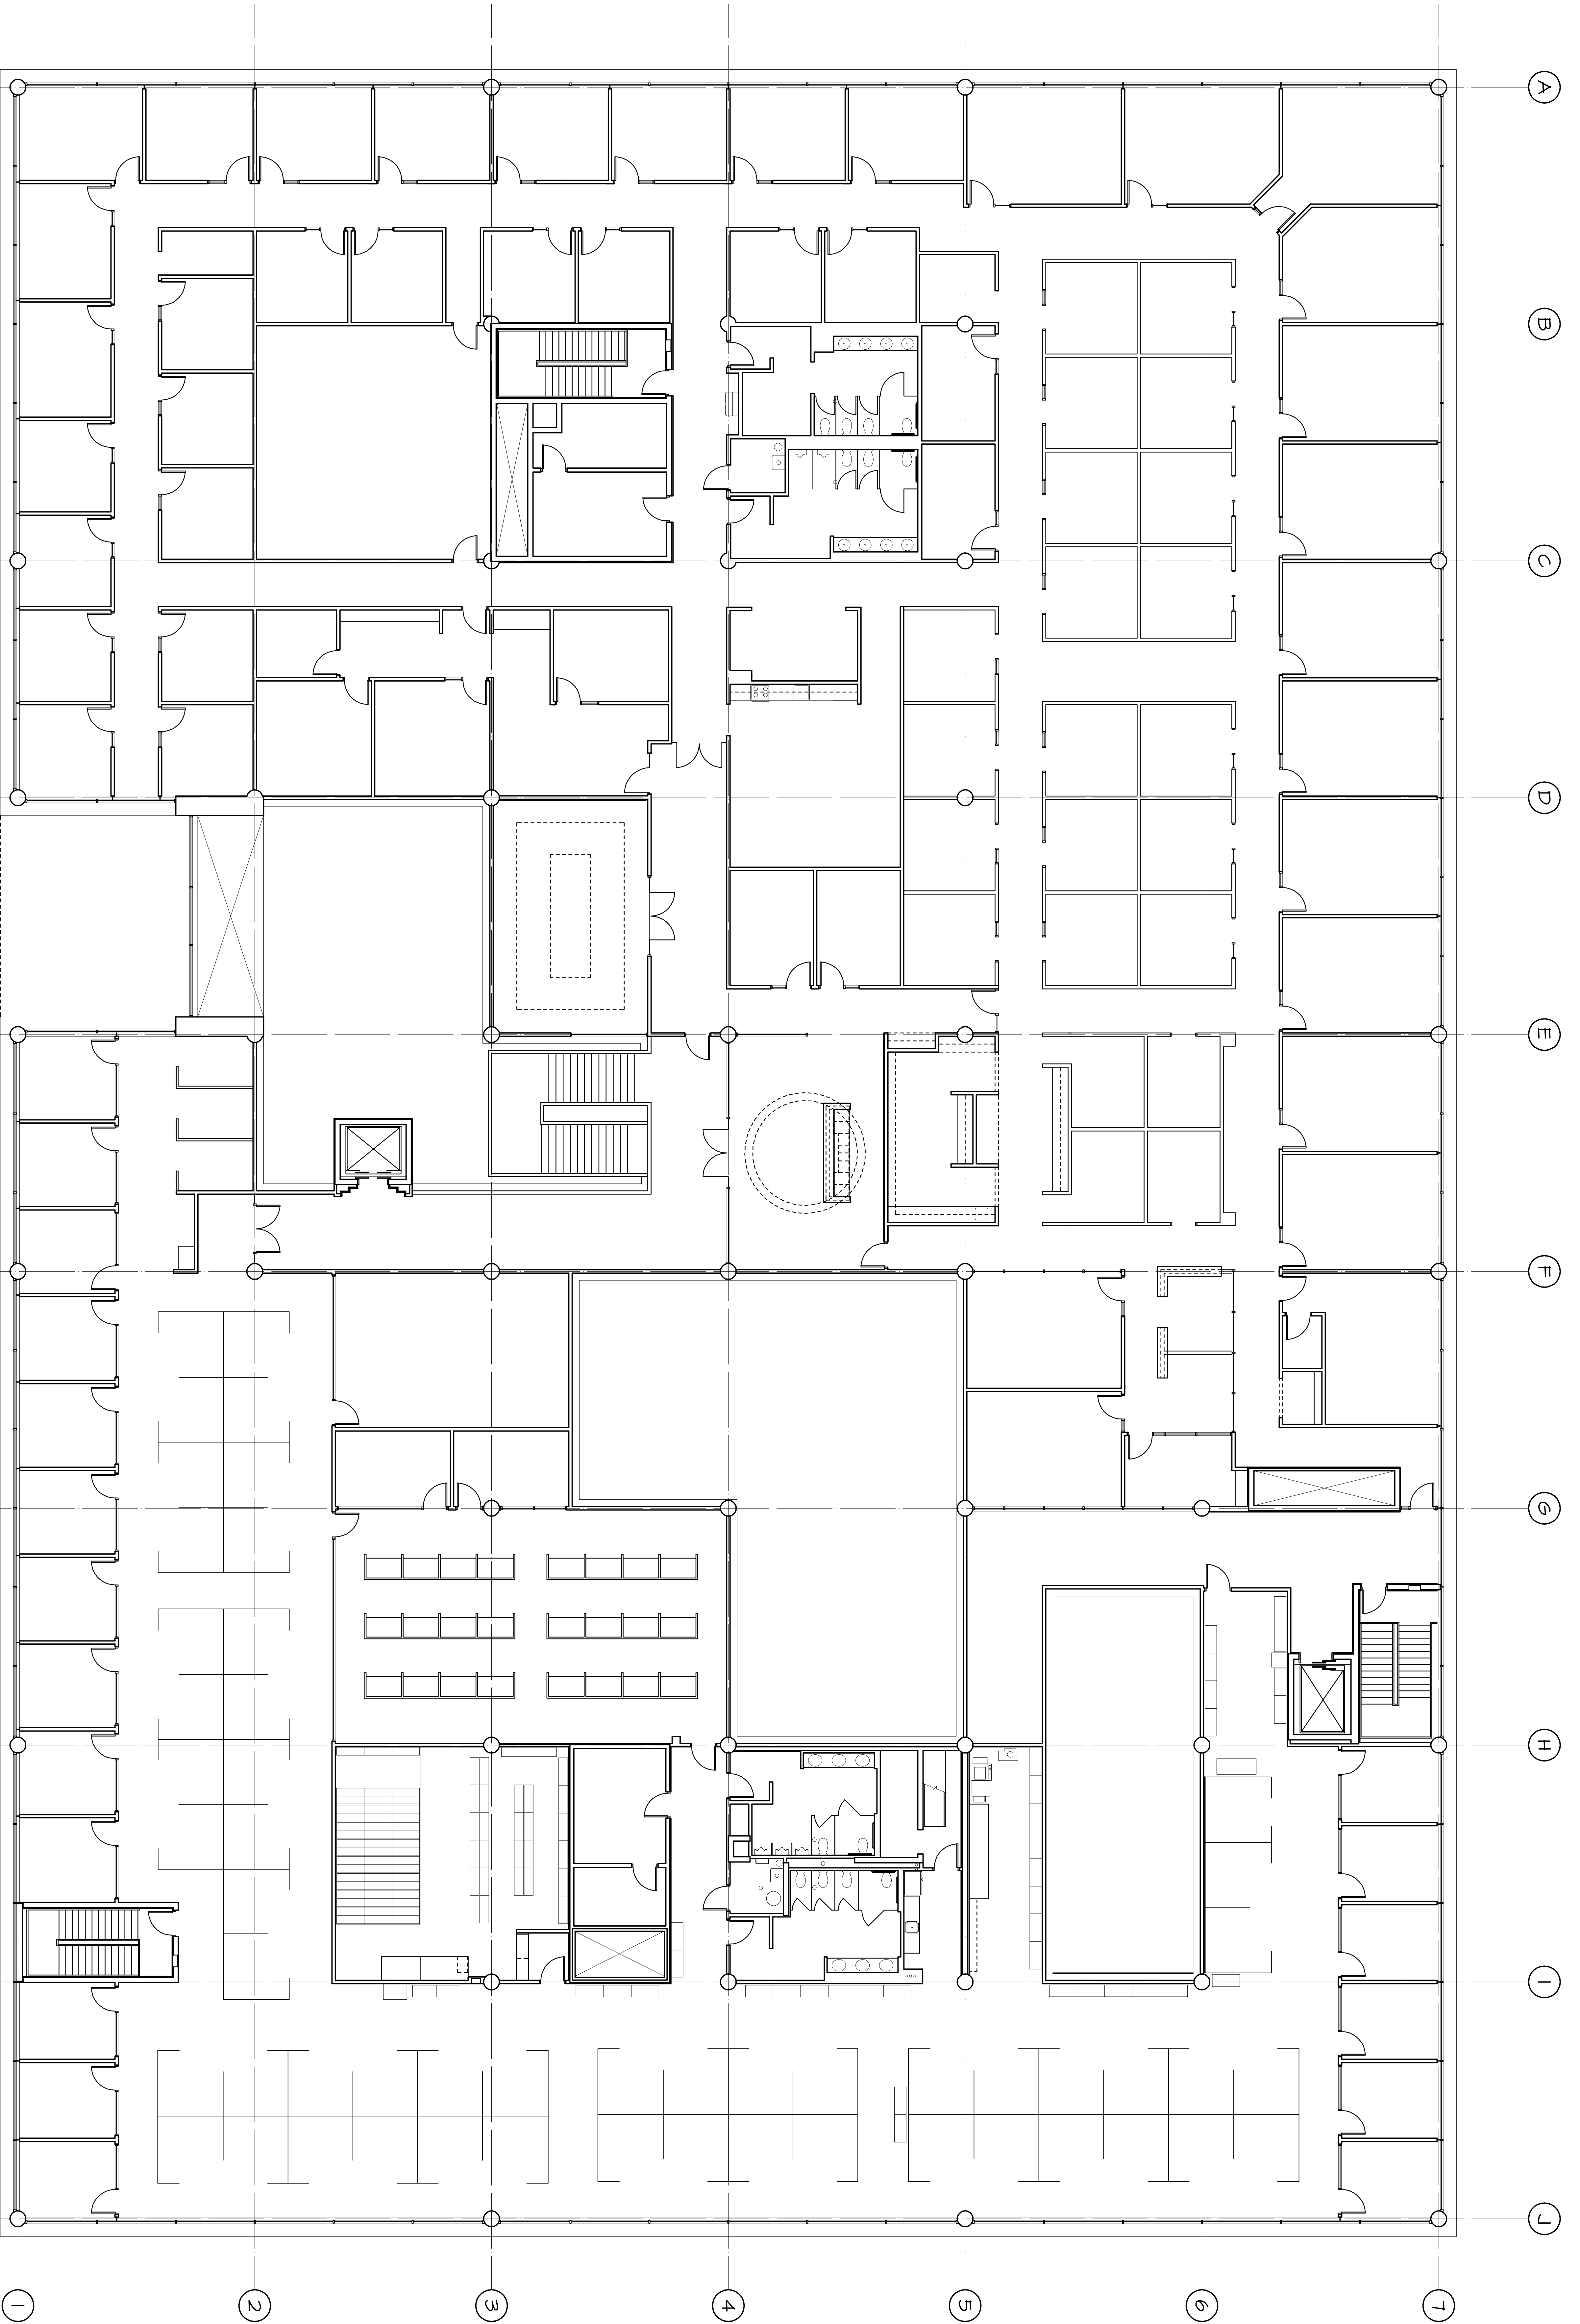

THIRD FLOOR PLAN

SCALE:

1/8" = 1'-0"

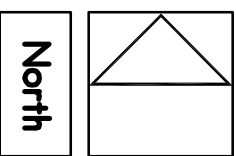

DATE: 1-20-2014

PROJECT NUMBER

M24000

SHEET NUMBER


THIRD

ISSUED FOR: DATE

DRAWN APPROVED

COPYRIGHT 2014
All drawings and writings herein are the property of Larson & Darby Group. No part of this drawing may be reproduced, stored in a retrieval system, or transmitted in any form or by any means, electronic, mechanical, photocopying, recording, or by any information storage and retrieval system, without the prior written consent of Larson & Darby Group.

EXISTING FLOOR PLAN
4949 HARRISON AVENUE
ROCKFORD, ILLINOIS

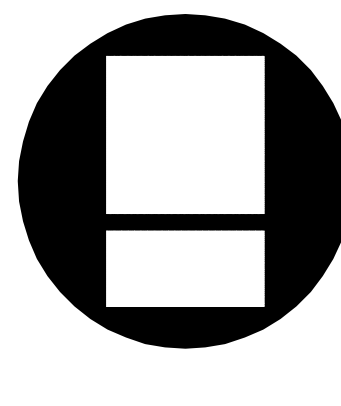

Larson & Darby Group
Architects Engineers Planners

Rockford Office - 1322 East State St., P.O.Box 4344 Rockford, IL 61101 Tel 815.987.5260 Fax 815.987.9867