

LEGEND	
EXISTING WALLS	NEW WALLS
EXISTING DOOR	NEW DOOR
EXISTING LOW DEMO	NEW LOW DEMO
EXISTING RELOCATED DOOR	NEW RELOCATED DOOR

ISSUE DATES	
01-26-2025	ISSUE FOR REVIEW

PROJECT: 601 SAWYER
 PLLOT SCALE: 1/8" = 1'-0"
 SHEET SIZE: 8.5 X 11
 CHECKED BY: WM
 DRAWN BY: WM
 FILE NAME: 601 SAWYER

SHEET TITLE
EXISTING FLOOR PLAN



SHEET NUMBER
EX-1

601 SAWYER
 601 SAWYER STREET, HOUSTON, TX 77007
 SUITE 620

SUITE 620
1,913 NRA

1 FLOOR PLAN
 SCALE: 1/8"=1'-0"

FLOOR PLANS MAY NOT BE TO SCALE AND MAY NOT REFLECT EXISTING CONDITIONS AND SHALL NOT BE RELIED UPON AS SUCH THESE DRAWINGS ARE DESIGN INTENT AND ARE AN EXHIBIT TO THE LEASE

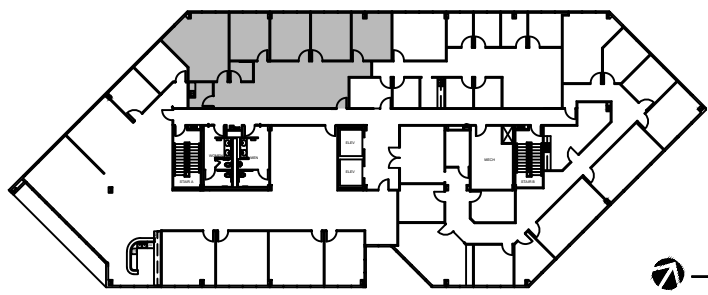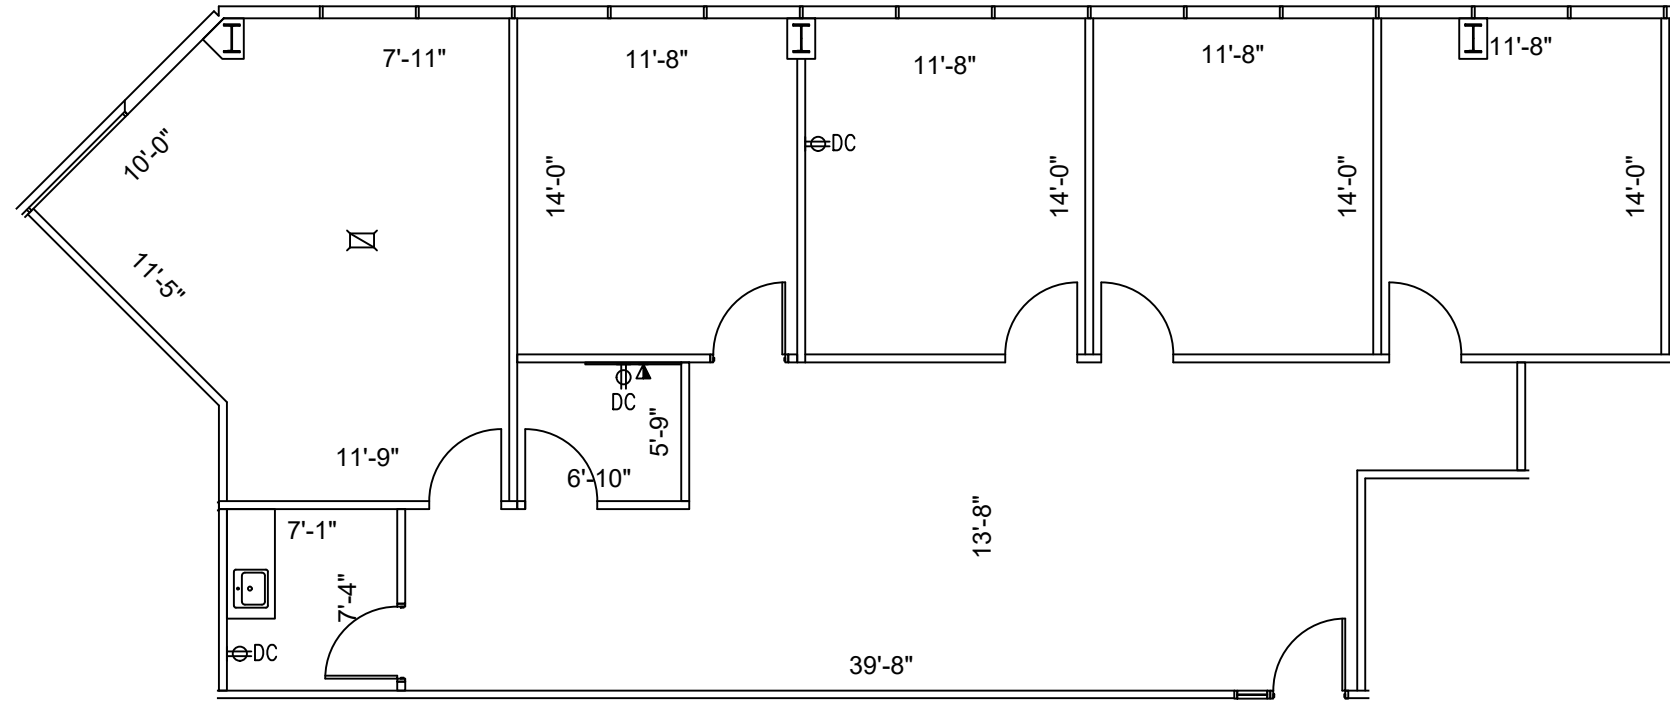

6th FLOOR
 KEY PLAN