


SUITE 300

SUITE 310

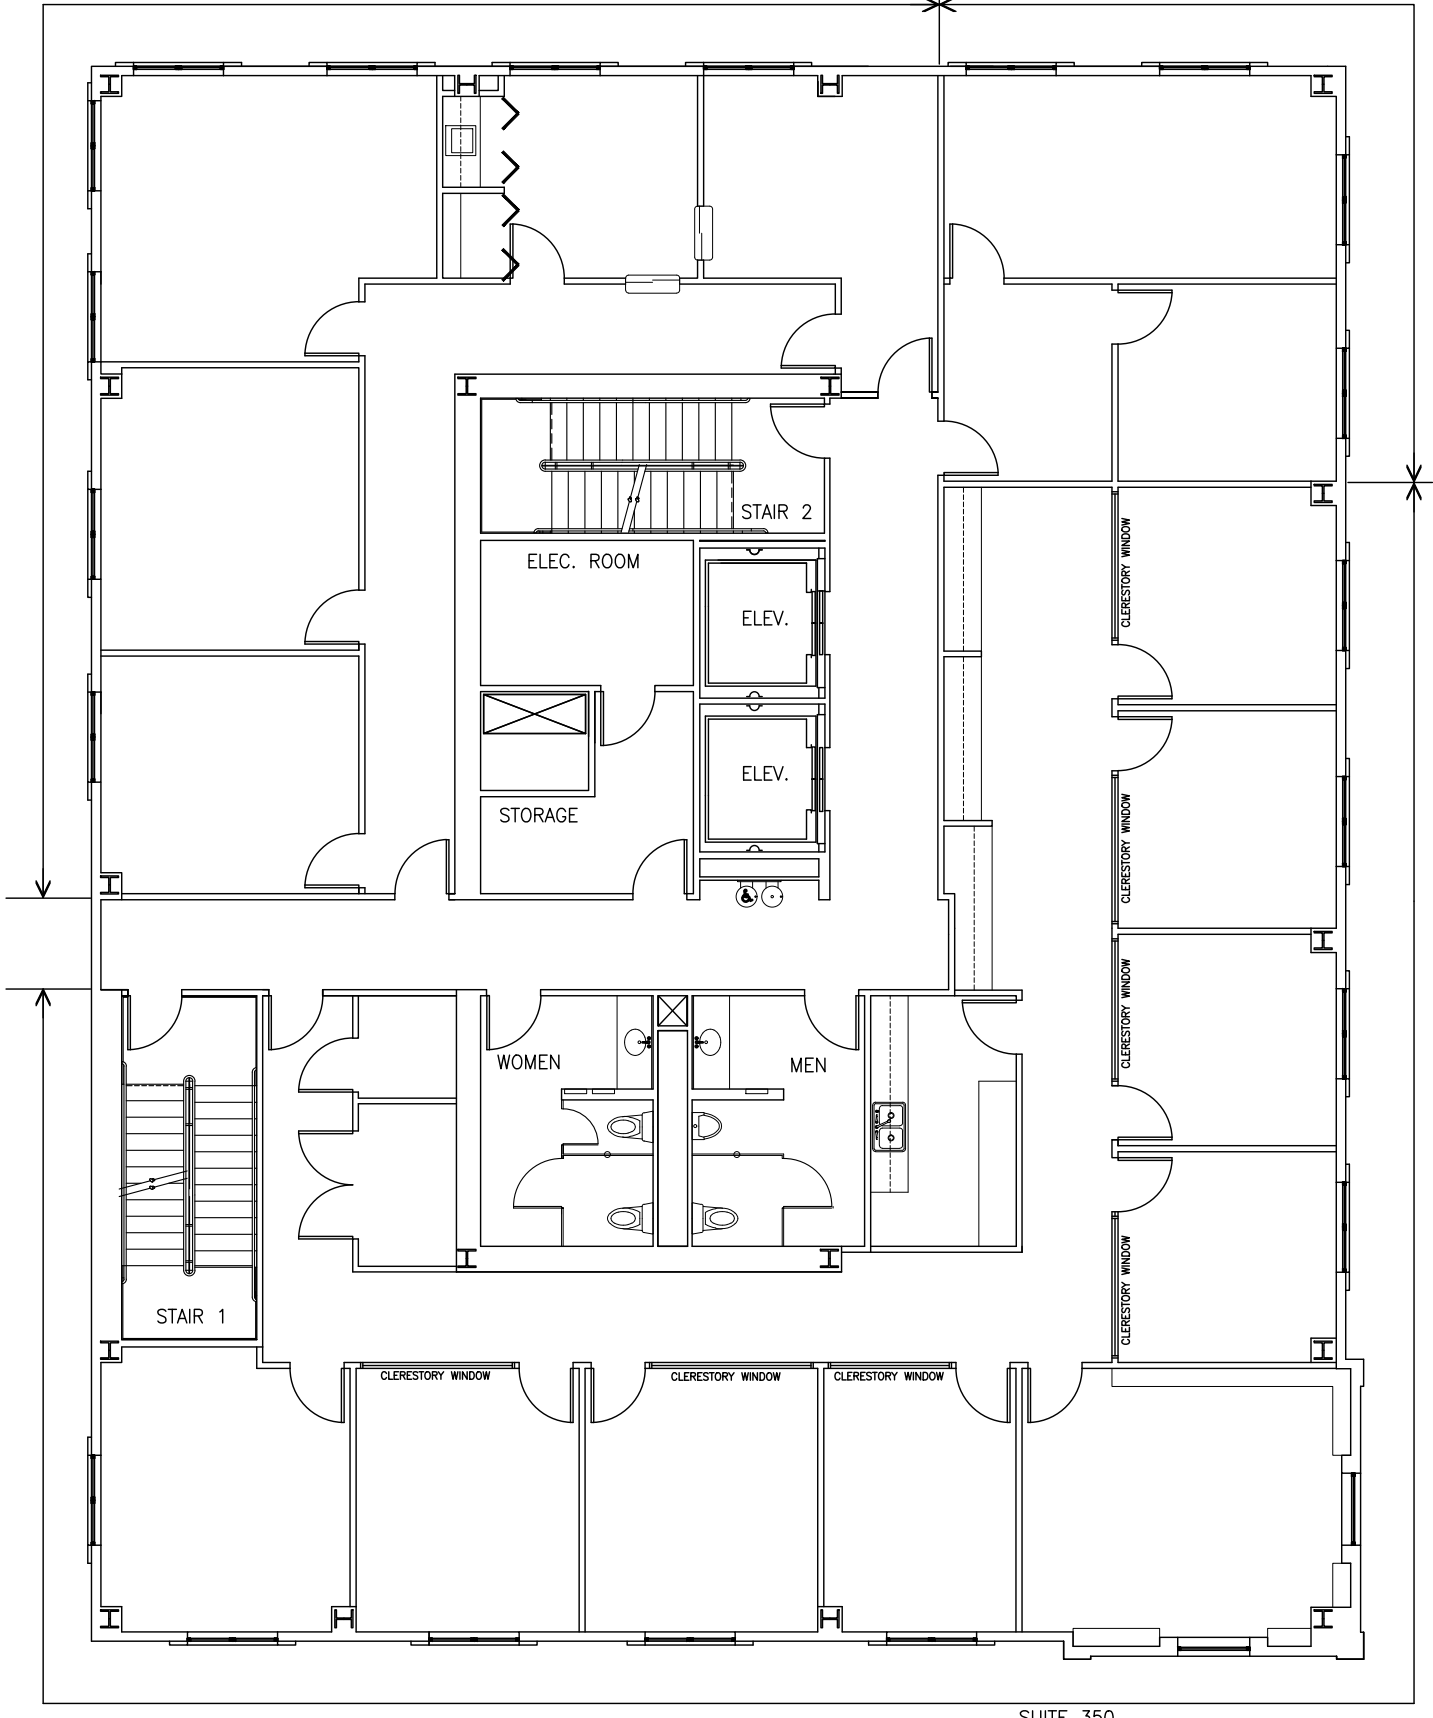

SUITE 350

4119 MONTROSE



EXISTING FLOOR PLAN


**LEVEL 3**  
 Philip Ewald Architecture Incorporated  
Architecture Interior Design Planning  
4000 Westmore Boulevard Suite 400 Houston, Texas 77066 713.262.1010  
www.philipewald.com

05/09/2023 SCALE: 3/32" = 1'-0" PROJECT #23071

NOT FOR REGULATORY APPROVAL, PERMITTING OR CONSTRUCTION  
DO NOT SCALE | NOT FIELD VERIFIED