



410 W. GRAND RIVER
BRIGHTON, MI 48116

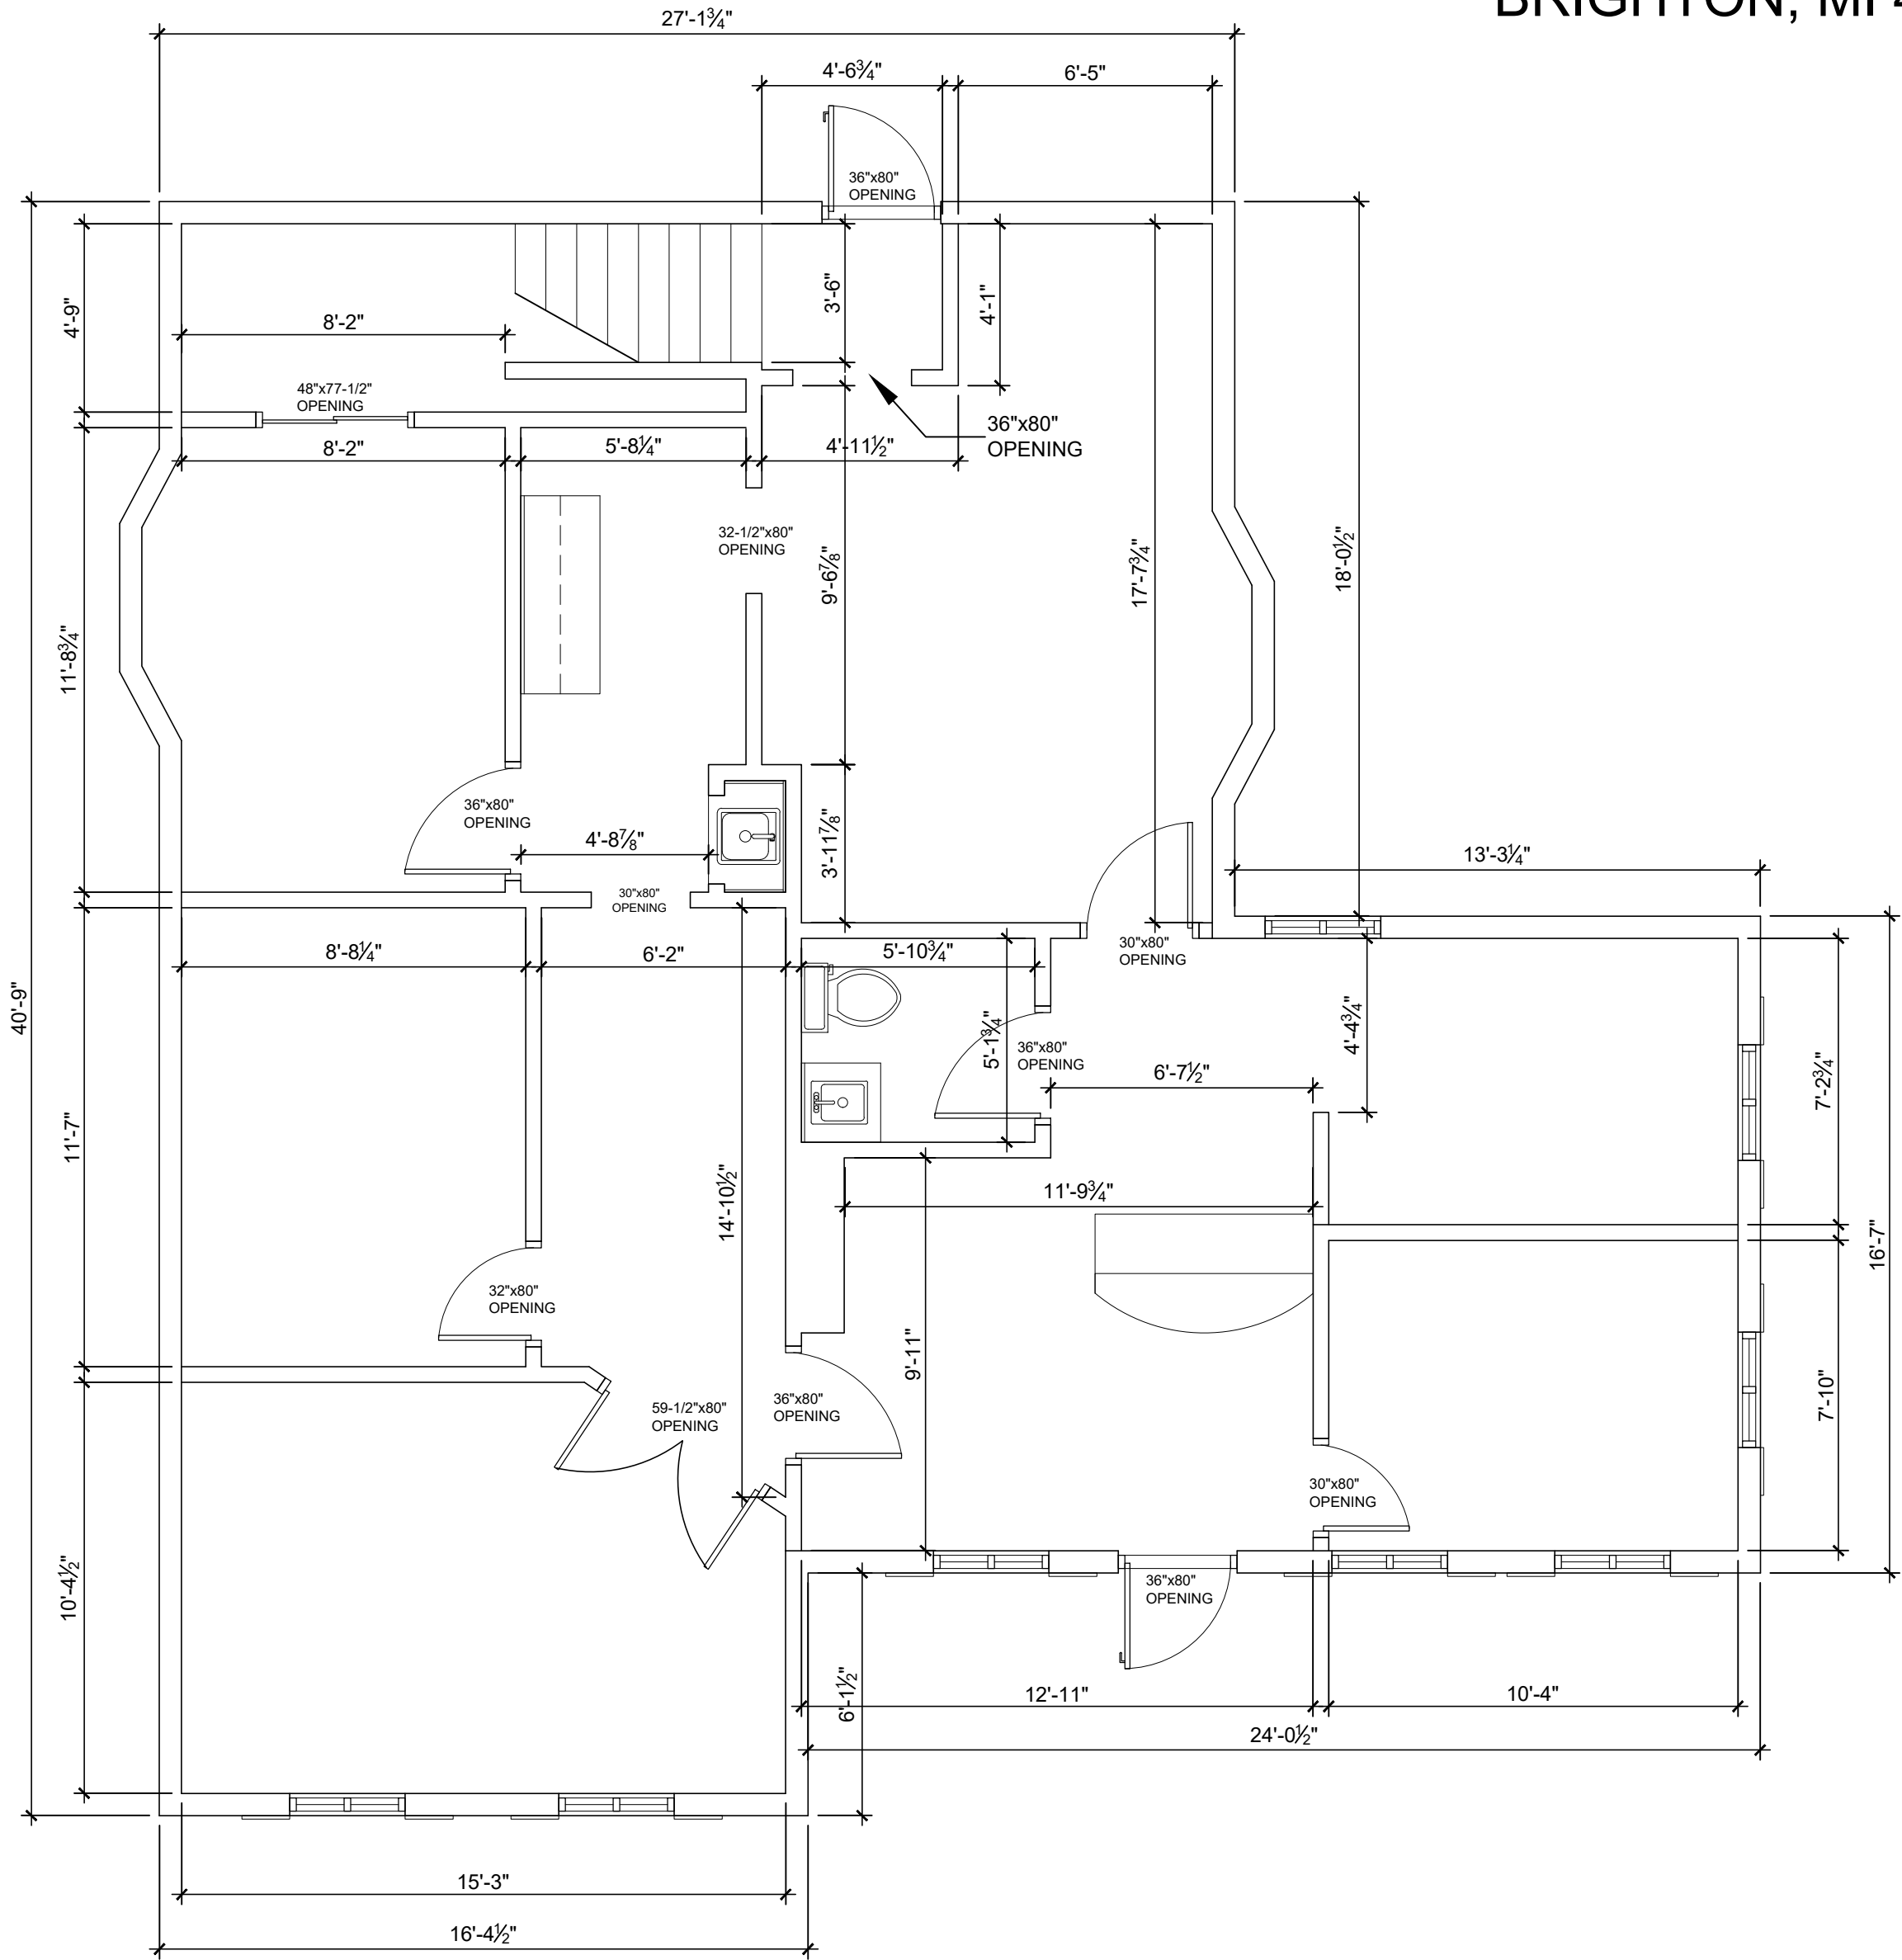

GROUND FLOOR PLAN

SCALE: 1/4" = 1'-0"

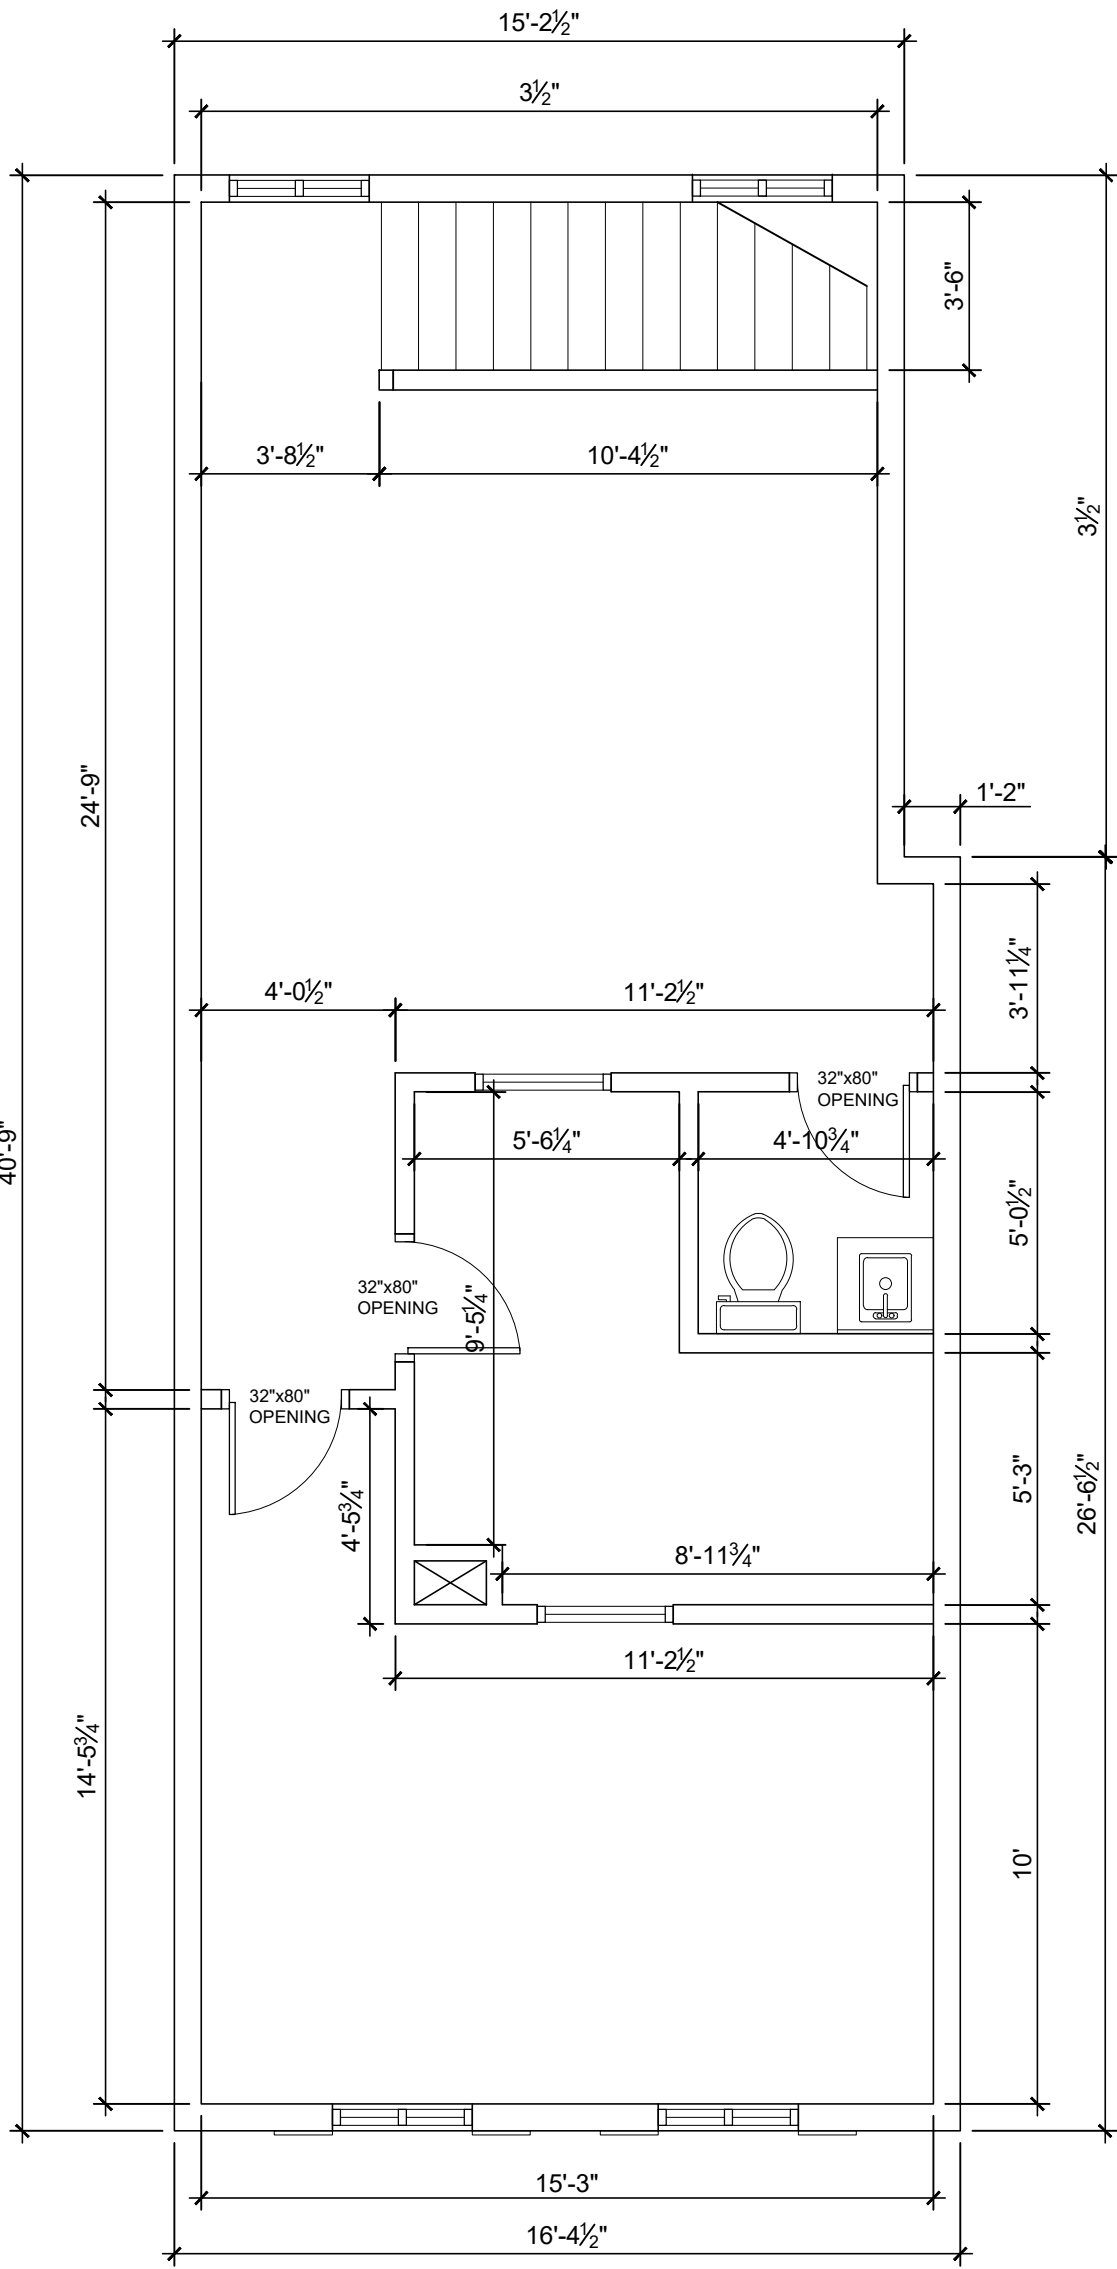

SECOND FLOOR PLAN

SCALE: 1/4" = 1'-0"

