


1161 MURFREESBORO RD, NASHVILLE, TN 37217  
FIRST FLOOR PLAN

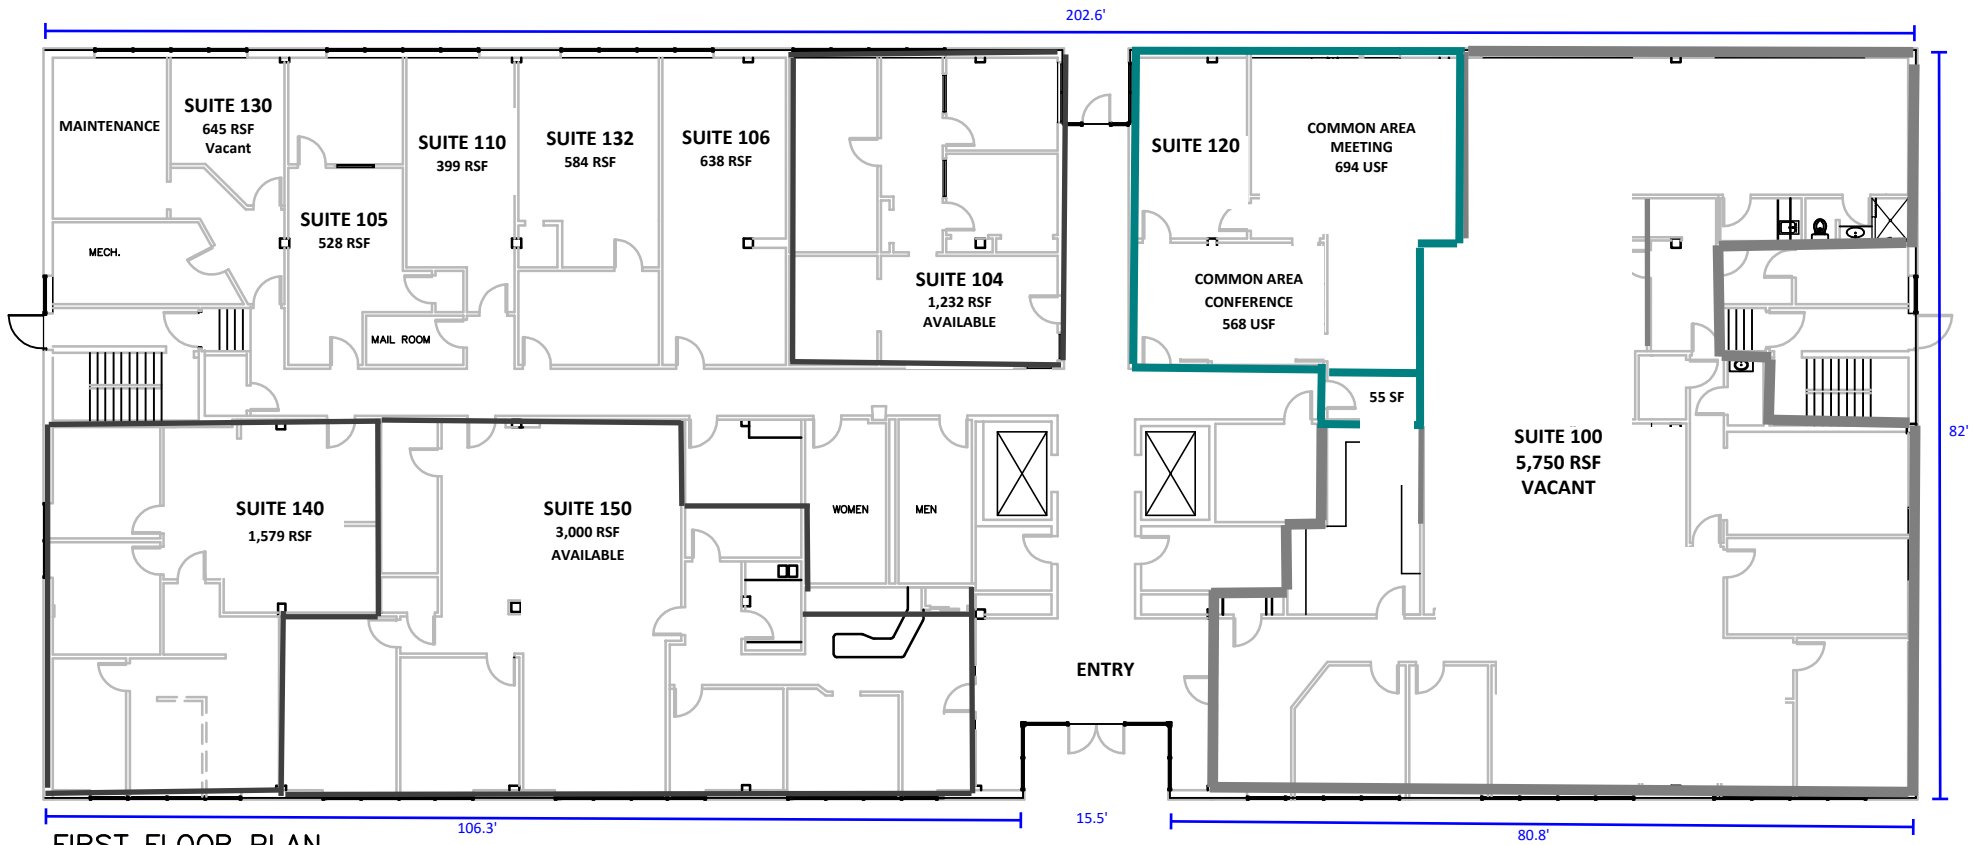

FIRST FLOOR PLAN

SCALE: NTS