


Floor plan

SF = 3,062

April 16, 2012

SCALE: 1/8" = 1'-0"

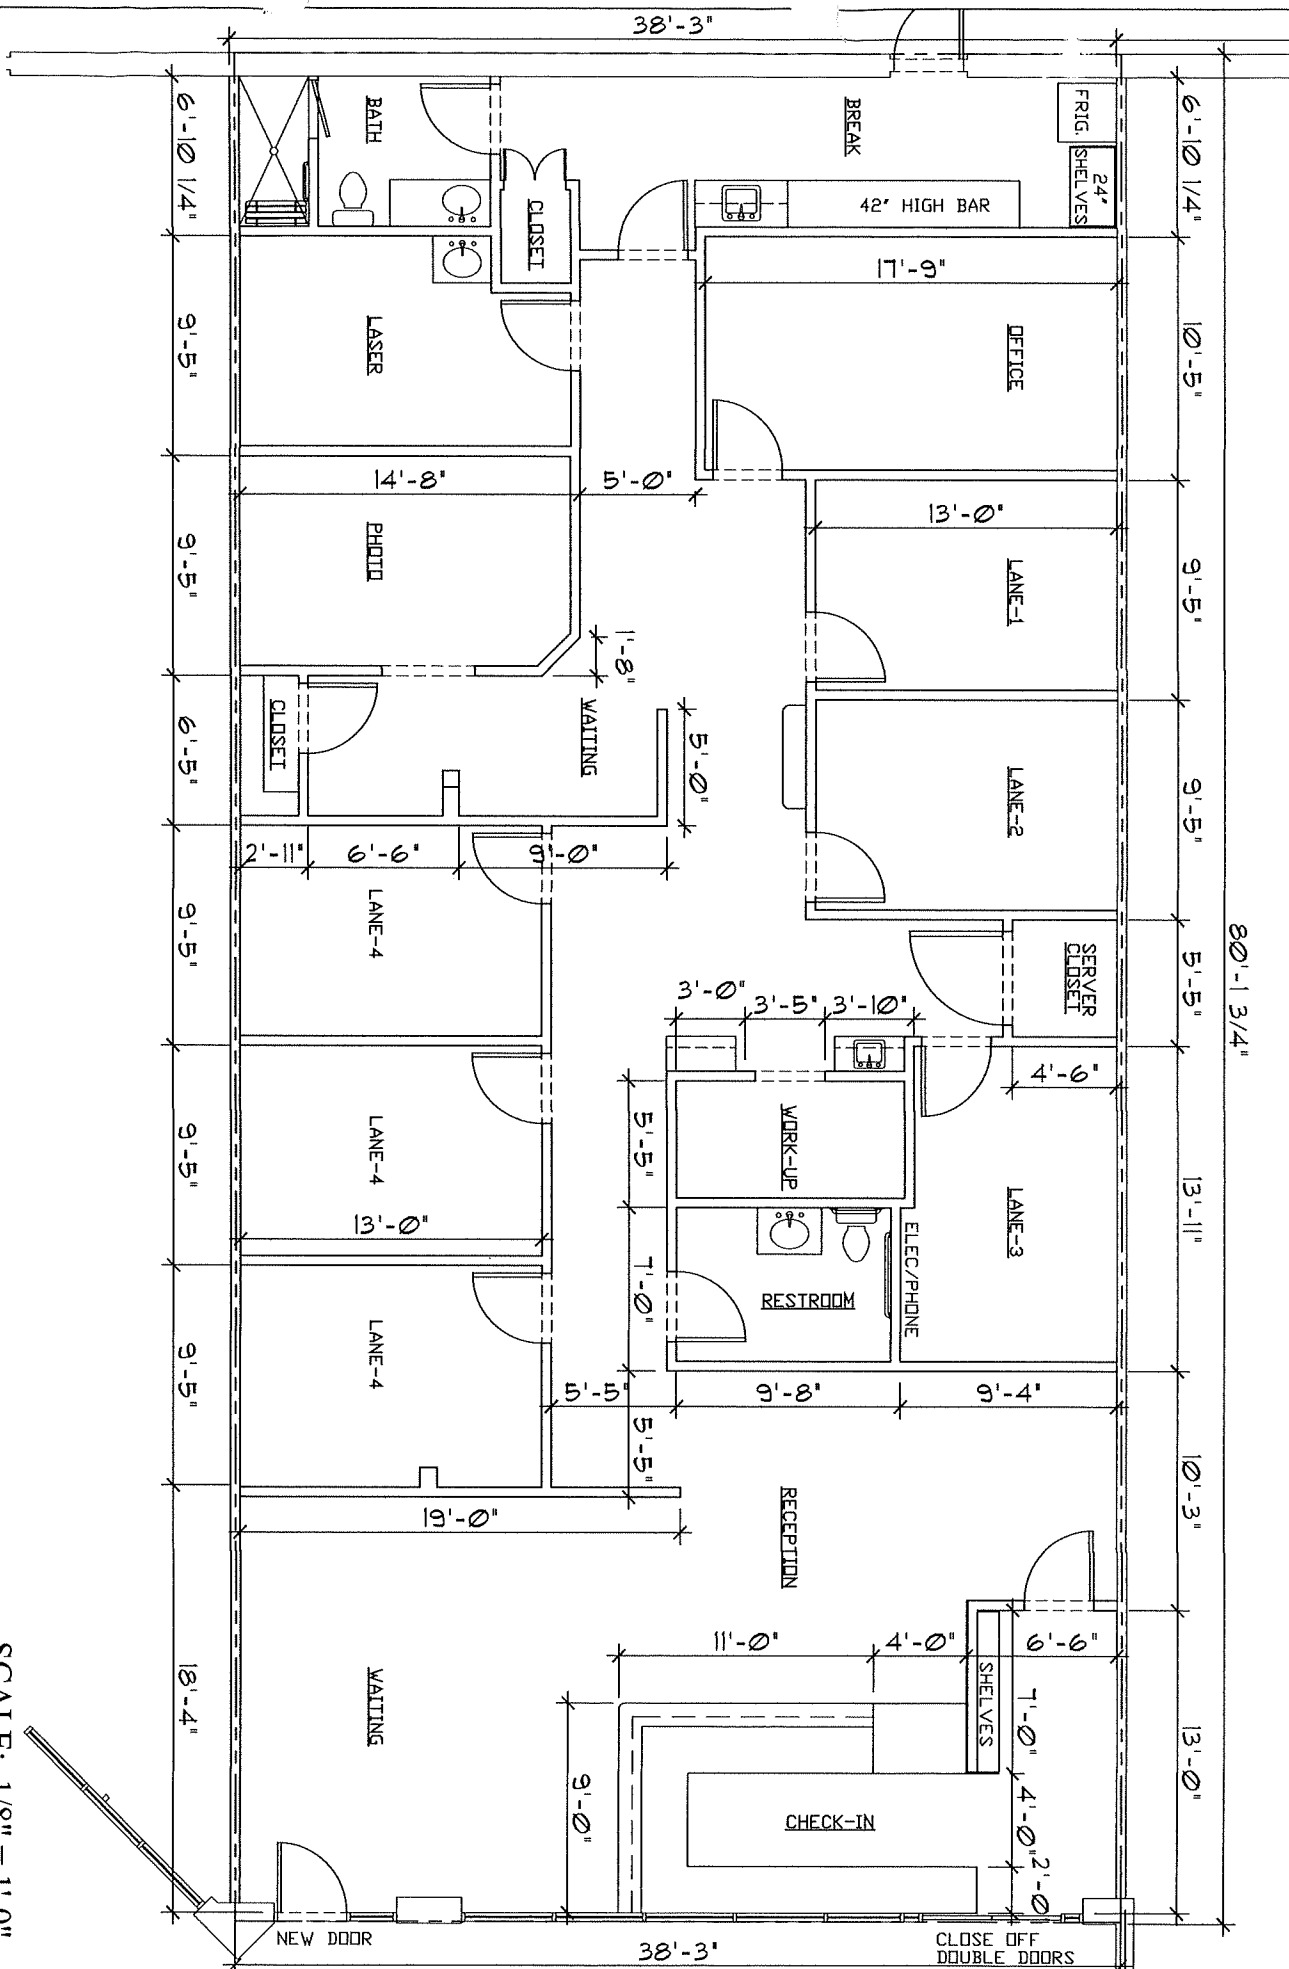

4928 OVERTON RIDGE

Ceiling plan

SF = 3,062

April 16, 2012

SCALE: 1/8" = 1'-0"

