



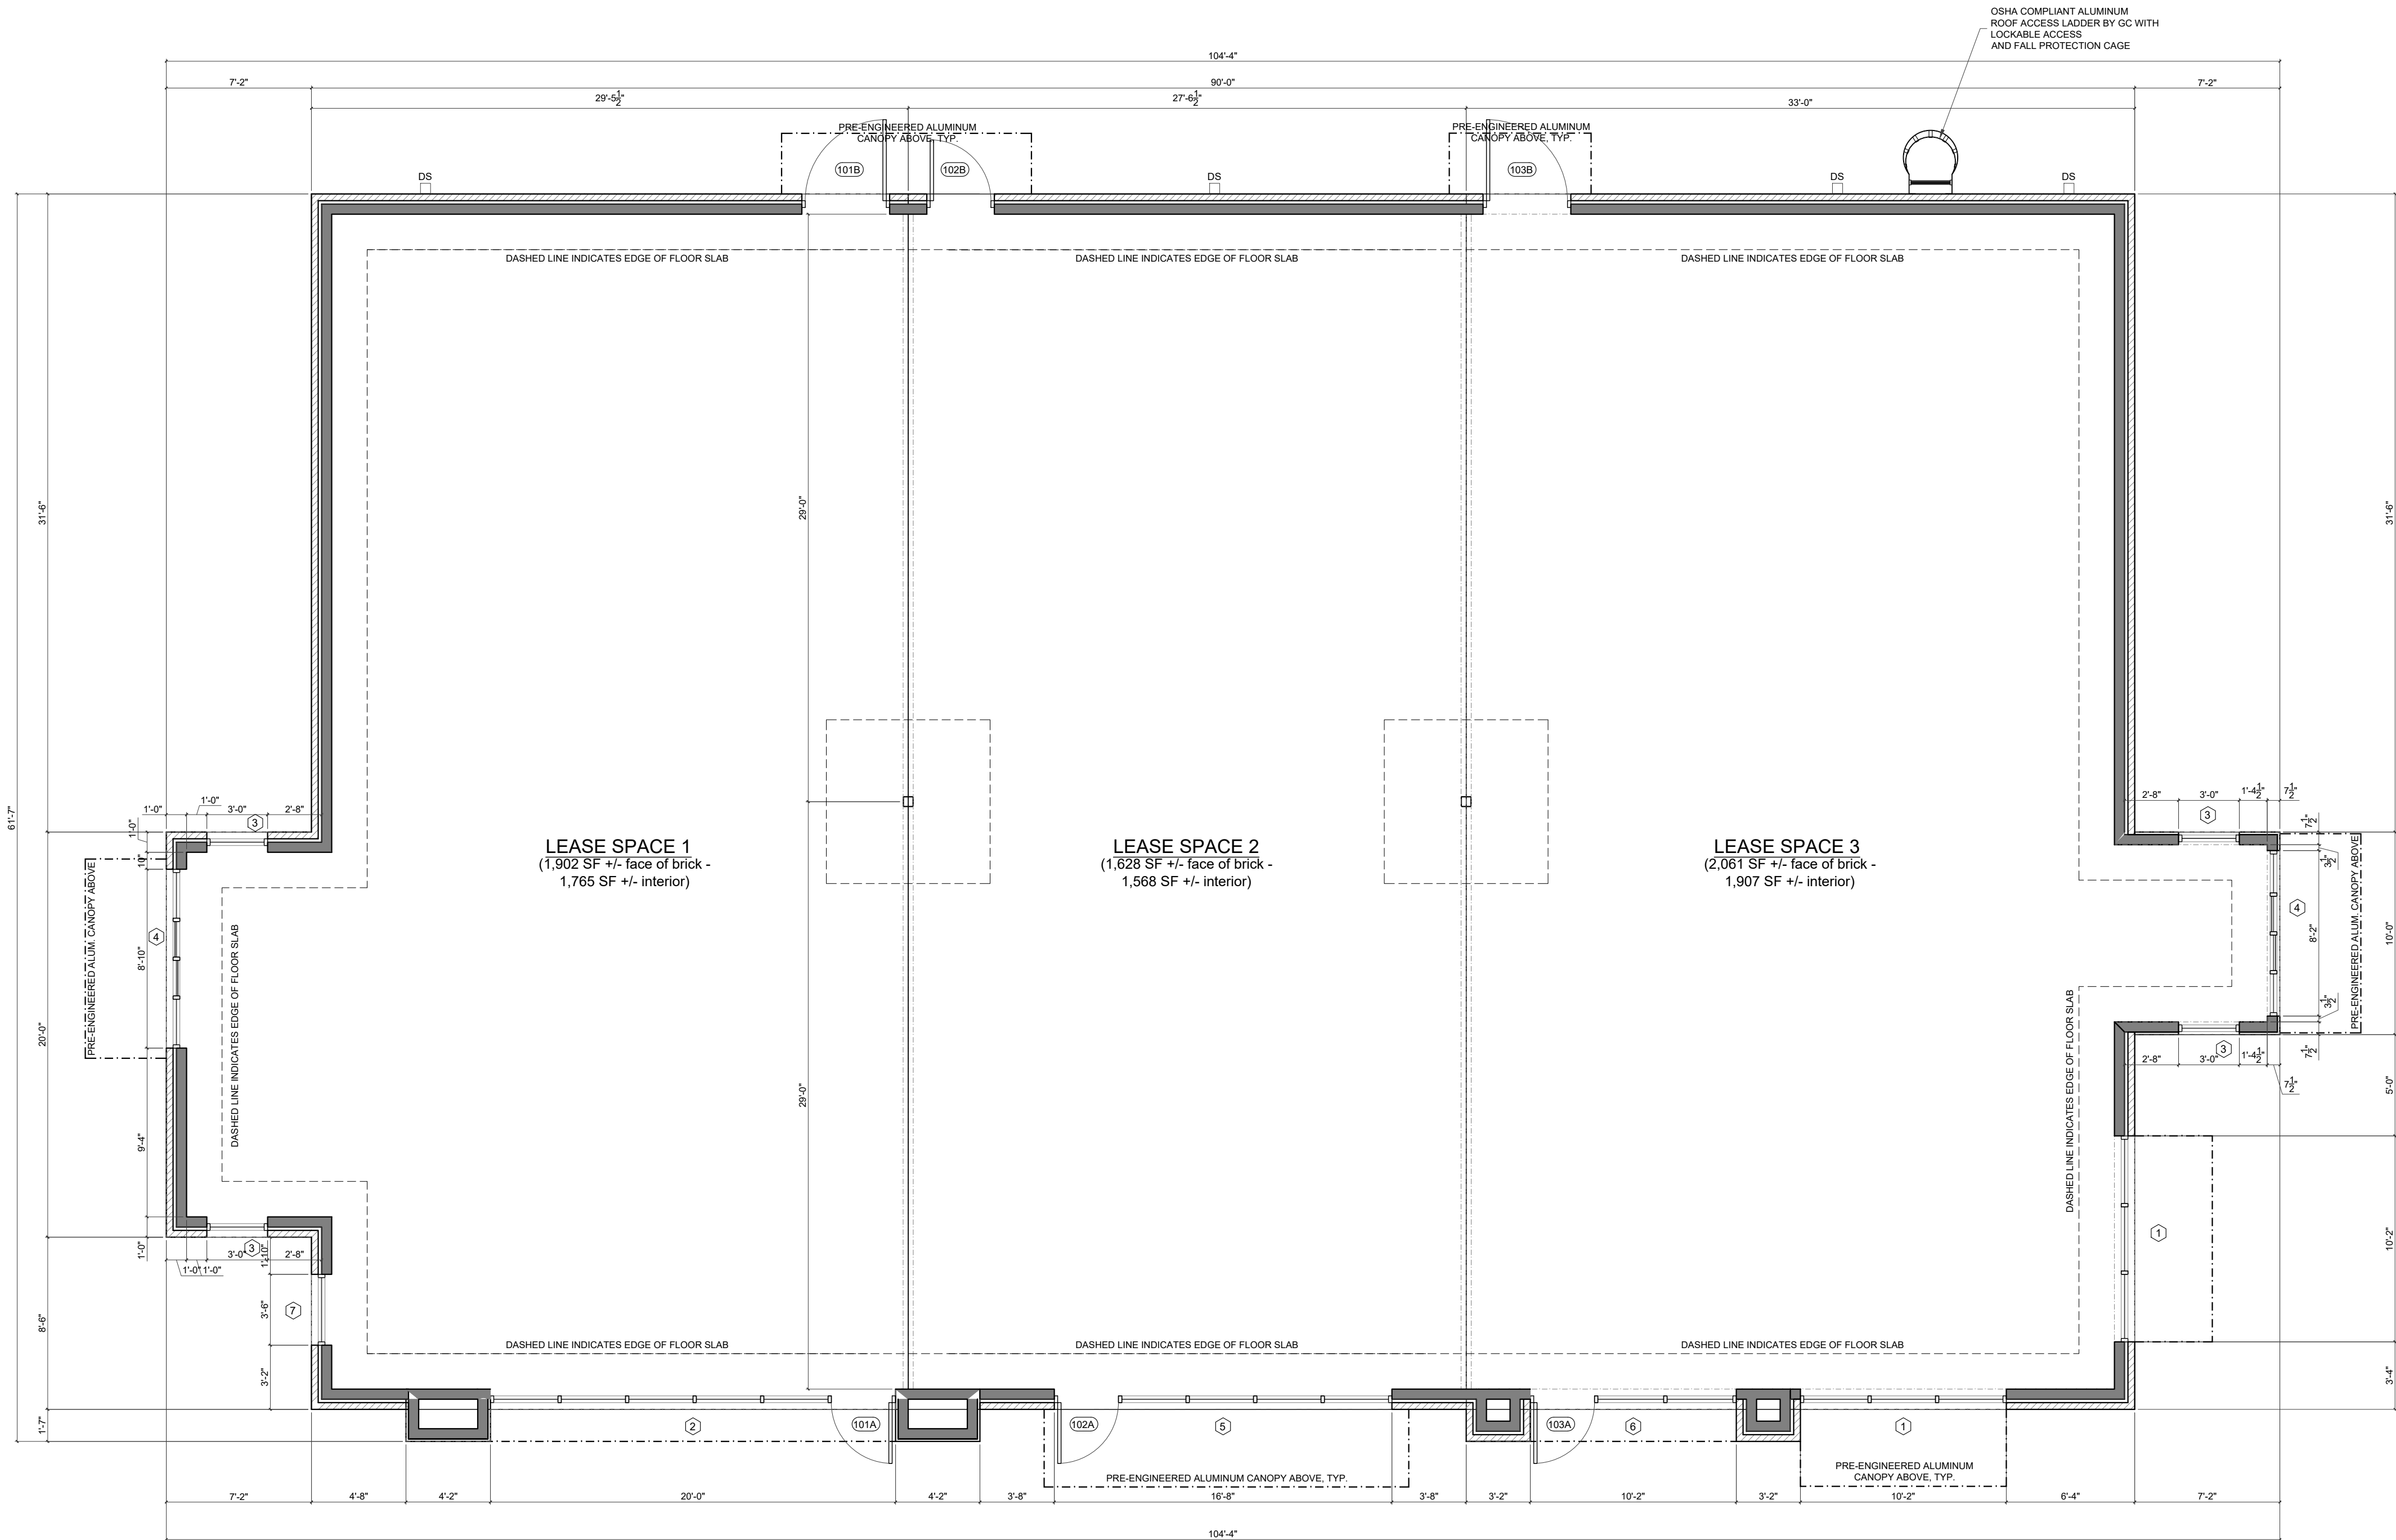

GENERAL NOTES

- DO NOT SCALE THE DRAWINGS. NOTIFY ARCHITECT PRIOR TO COMMENCING WORK IF DIMENSIONAL DISCREPANCIES ARE FOUND.
- GC AND ALL SUBCONTRACTORS SHALL VERIFY SITE CONDITIONS AS WELL AS ALL ROUGH OPENINGS AND DIMENSIONS PRIOR TO COMMENCING FABRICATION AND/OR CONSTRUCTION AND NOTIFY ARCHITECT IF DISCREPANCIES ARE FOUND.
- ALL CONSTRUCTION SHALL BE IN FULL COMPLIANCE WITH THE CURRENT EDITION ALL FEDERAL, STATE AND LOCAL LAWS, CODES AND ORDINANCES.
- GC SHALL COORDINATE WITH MC AND EC BEFORE INSTALLATION OF ALL EQUIPMENT, FIXTURES, & FITTINGS TO AVOID CONFLICT AND NOTIFY ARCHITECT OR ENGINEER OF ANY CONFLICTS.
- ALL FURNITURE IS BY OWNER UNLESS OTHERWISE INDICATED.
- FURNISH AND INSTALL KNOX BOX AT FIRE MARSHAL APPROVED LOCATION

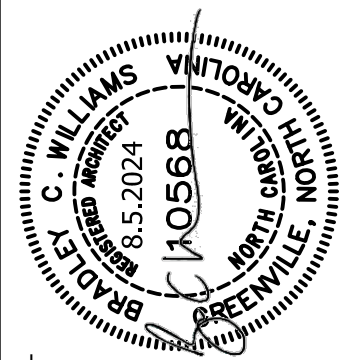

PROFESSIONAL SEAL

PROPOSED NEW BUILDING FOR:
SHOPS AT ARLINGTON
PHASE II
GREENVILLE, NORTH CAROLINA

REVISION DATES									
NO. / DATE									

PROJECT NO.: 24009

ISSUE DATE: 8.4.24

SHEET NO:

A101

101.1 OVERALL FLOOR PLAN
SCALE: 3/16" = 1'