





1 Site Plan  
1/32" = 1'-0"

 

PRELIMINARY PLAN  
NOT FOR CONSTRUCTION

DRAWN BY: <b>ARN</b>	CLIENT NAME: <b>MIKE HUBERT</b>
SCALE: <b>1/32" = 1'-0"</b>	PROJECT NAME: <b>COMMERCIAL DEVELOPMENT</b>
ISSUE DATE: <b>05/16/23</b>	PROJECT LOCATION: <b>HOWARD, WI</b>

THIS DRAWING WAS MADE EXCLUSIVELY FOR THE PARTY NAMED IN THE TITLE BLOCK. IT REMAINS THE PROPERTY OF FOREST CONSTRUCTION CO., INC. AND MAY NOT BE REPRODUCED OR COPIED IN WHOLE OR IN PART BY ANY METHOD WITHOUT THE EXPRESSED WRITTEN CONSENT OF FOREST CONSTRUCTION COMPANY, INC.

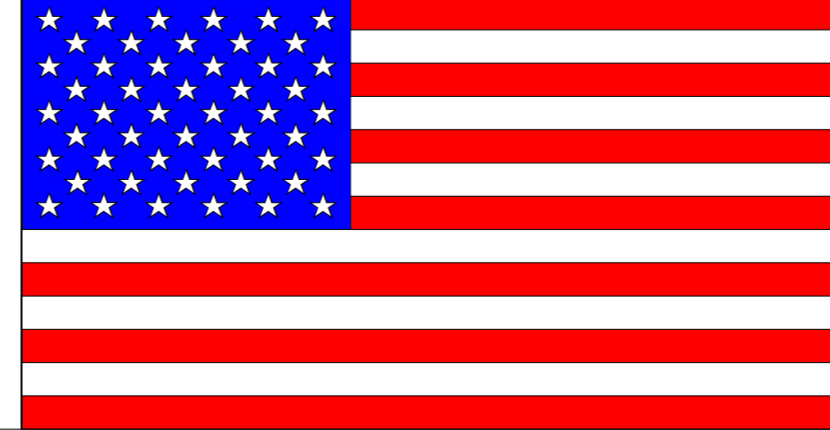

**FOREST**  
CONSTRUCTION INC.

**FOREST CONSTRUCTION CO., INC.**  
106 PRAIRIE LANE  
P.O. BOX 350  
LUXEMBURG, WI 54217  
TOLL FREE: 800-242-8085  
OFFICE: 920-845-2302  
FAX: 920-845-5002  
EMAIL: [INFO@FORESTBUILDINGS.COM](mailto:INFO@FORESTBUILDINGS.COM)  
WEB: [WWW.FORESTBUILDINGS.COM](http://WWW.FORESTBUILDINGS.COM)

SHEET NUMBER:  
**A2**  
LATEST REVISION: