





LEGEND	
EXISTING WALL	NEW WALL
EXISTING DOOR	NEW DOOR
EXISTING RELOCATED DOOR	NEW RELOCATED DOOR

ISSUE DATES	
1	06-24-24

16420 PARK TEN
 16420 PARK TEN PLACE
 HOUSTON, TX 77084
 SUITE 340

PROJECT:	16420 PARK TEN
PLAT SCALE:	1/8"=1'-0"
CHECKED BY:	AE
DESIGNED BY:	AE
FILE NAME:	16420 PARK TEN
SHEET TITLE:	EXISTING PLAN
SHEET NUMBER:	EX-1

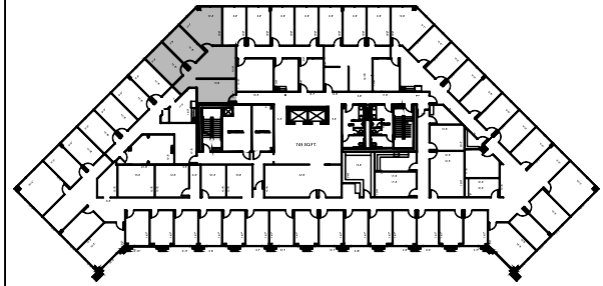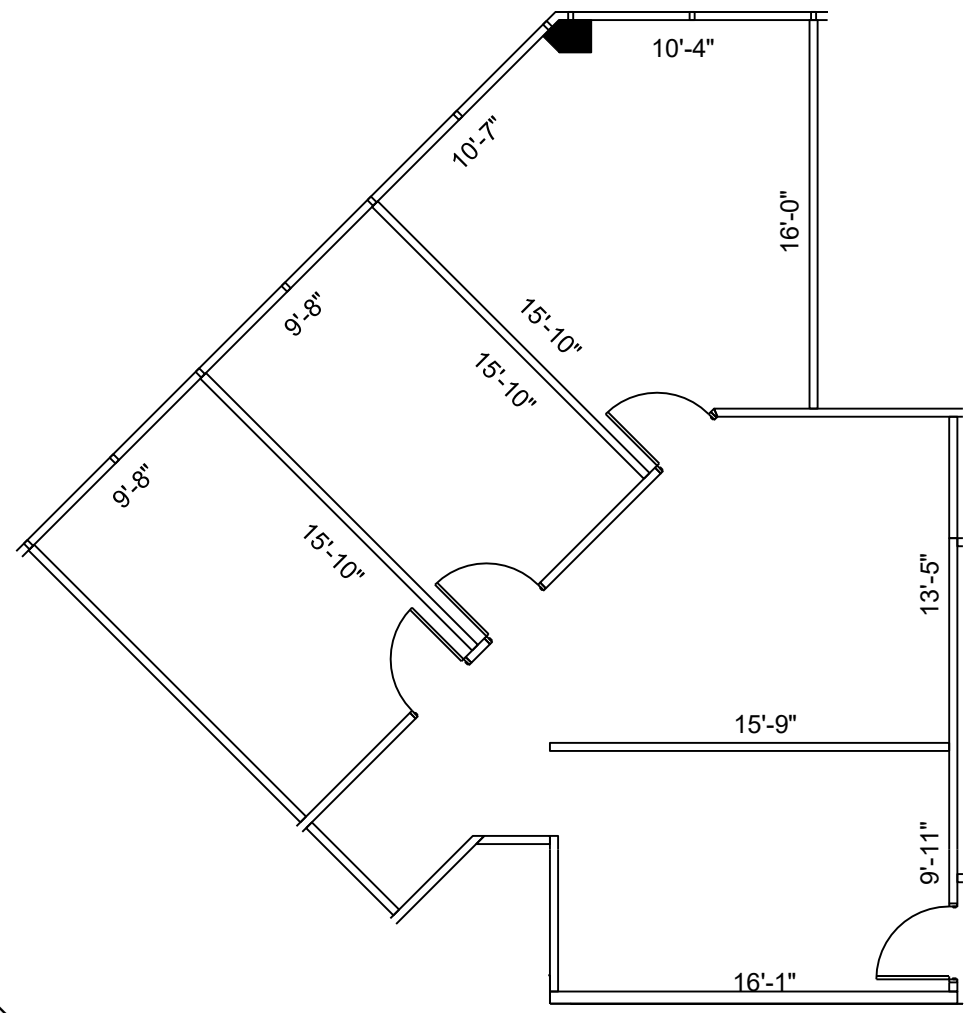

3RD FLOOR
 KEY PLAN

SUITE 340
1,167 NRA

1 FLOOR PLAN
 SCALE: 1/8"=1'-0"

FLOOR PLANS MAY NOT BE TO SCALE AND MAY NOT REFLECT EXISTING CONDITIONS AND SHALL NOT BE RELIED UPON AS SUCH. THESE DRAWINGS ARE DESIGN INTENT AND ARE AN EXHIBIT TO THE LEASE.