



CONSULTANTS

REVISIONS

No.	Description	Date
0	Permit Application	2-15-08
1	Per City Comments	3-13-08

**Gene Pranger**  
**Commercial Properties**


9950 S. 300 West  
Sandy, UT

FLOOR PLAN

Project Number: 000000  
 Design by: -  
 Approved by: DJL  
 Drawn by: DJL  
 Date: 13 MAR 08

A-1

SCALE: AS NOTED

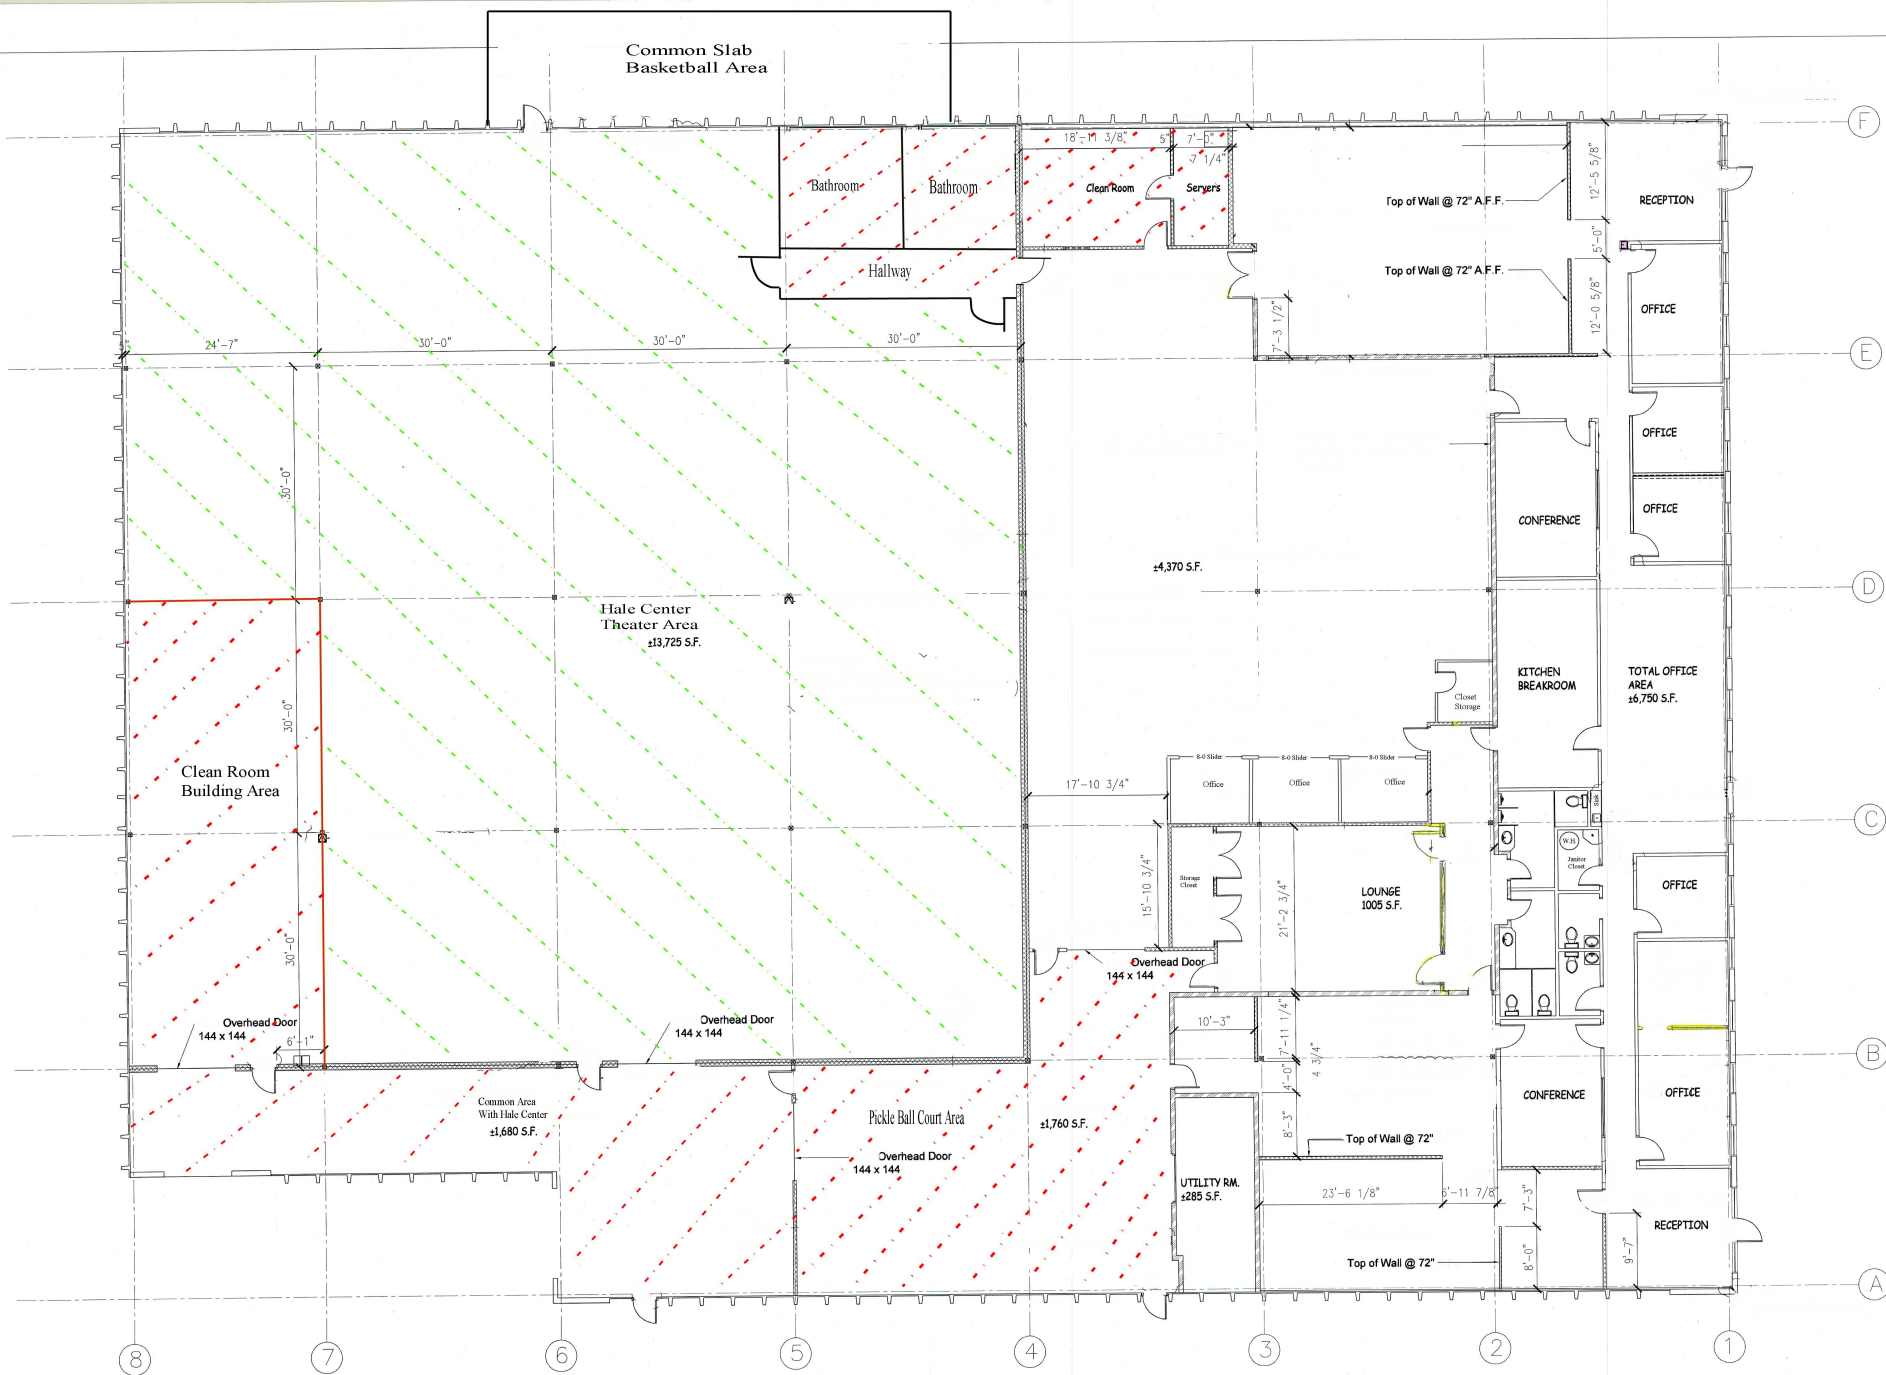

**FLOOR PLAN**  
 SCALE: 1/8"=1'-0"