


BUILDING A 3.10.16			
SPACE	SUITE		AREA SF
A2	110	SUITE	4,083
A3	120	SUITE	1,359
A3	130	SUITE	1,366
A3	140	SUITE	1,638
A3	150	SUITE	1,585
A4	160	SUITE	1,760
A4	170	SUITE	1,550
A4	180	SUITE	1,456
A4	190	SUITE	2,075
A5	1000	SUITE	1,352

BUILDING C 3.10.16			
SPACE	SUITE		AREA SF
C	101	SUITE	6,884
C	102	SUITE	3,848
C	103	SUITE	3,894

BUILDING D 3.10.16			
SPACE	SUITE		AREA SF
D	100	SUITE	2,650
D	105	SUITE	900
D	110	SUITE	1,495
D	120	SUITE	1,575
D	130	SUITE	1,574
D	140	SUITE	1,445
D	150	SUITE	1,448
D	160	SUITE	1,428
D	170	SUITE	1,432
D	180	SUITE	1,322
D	190	SUITE	1,730
D	200	RESIDENCE	1,100
D	205	RESIDENCE	1,100
D	210	RESIDENCE	1,100
D	215	RESIDENCE	1,100
D	220	RESIDENCE	1,100
D	225	RESIDENCE	1,100
D	230	RESIDENCE	1,100
D	235	RESIDENCE	1,100
D	240	RESIDENCE	1,100
D	245	RESIDENCE	1,100
D	250	RESIDENCE	1,100
D	255	RESIDENCE	1,100
D	260	RESIDENCE	1,100
D	265	RESIDENCE	1,100

BUILDING G 3.10.16			
SPACE	SUITE		AREA SF
G	101	SUITE	5,556
G	102	SUITE	2,647
G	103	SUITE	2,023
G	104	SUITE	1,790
G	105	SUITE	613
G	200	RESIDENCE	1,385
G	210	RESIDENCE	1,385
G	220	OFFICE SUITE	2,500
G	230	RESIDENCE	1,545
G	240	RESIDENCE	1,612
G	250	RESTAURANT	3,686
G	260	REST. PATIO	1,741


BUILDING G1 3.10.16			
SPACE	SUITE		AREA SF
G1	101	SUITE	302

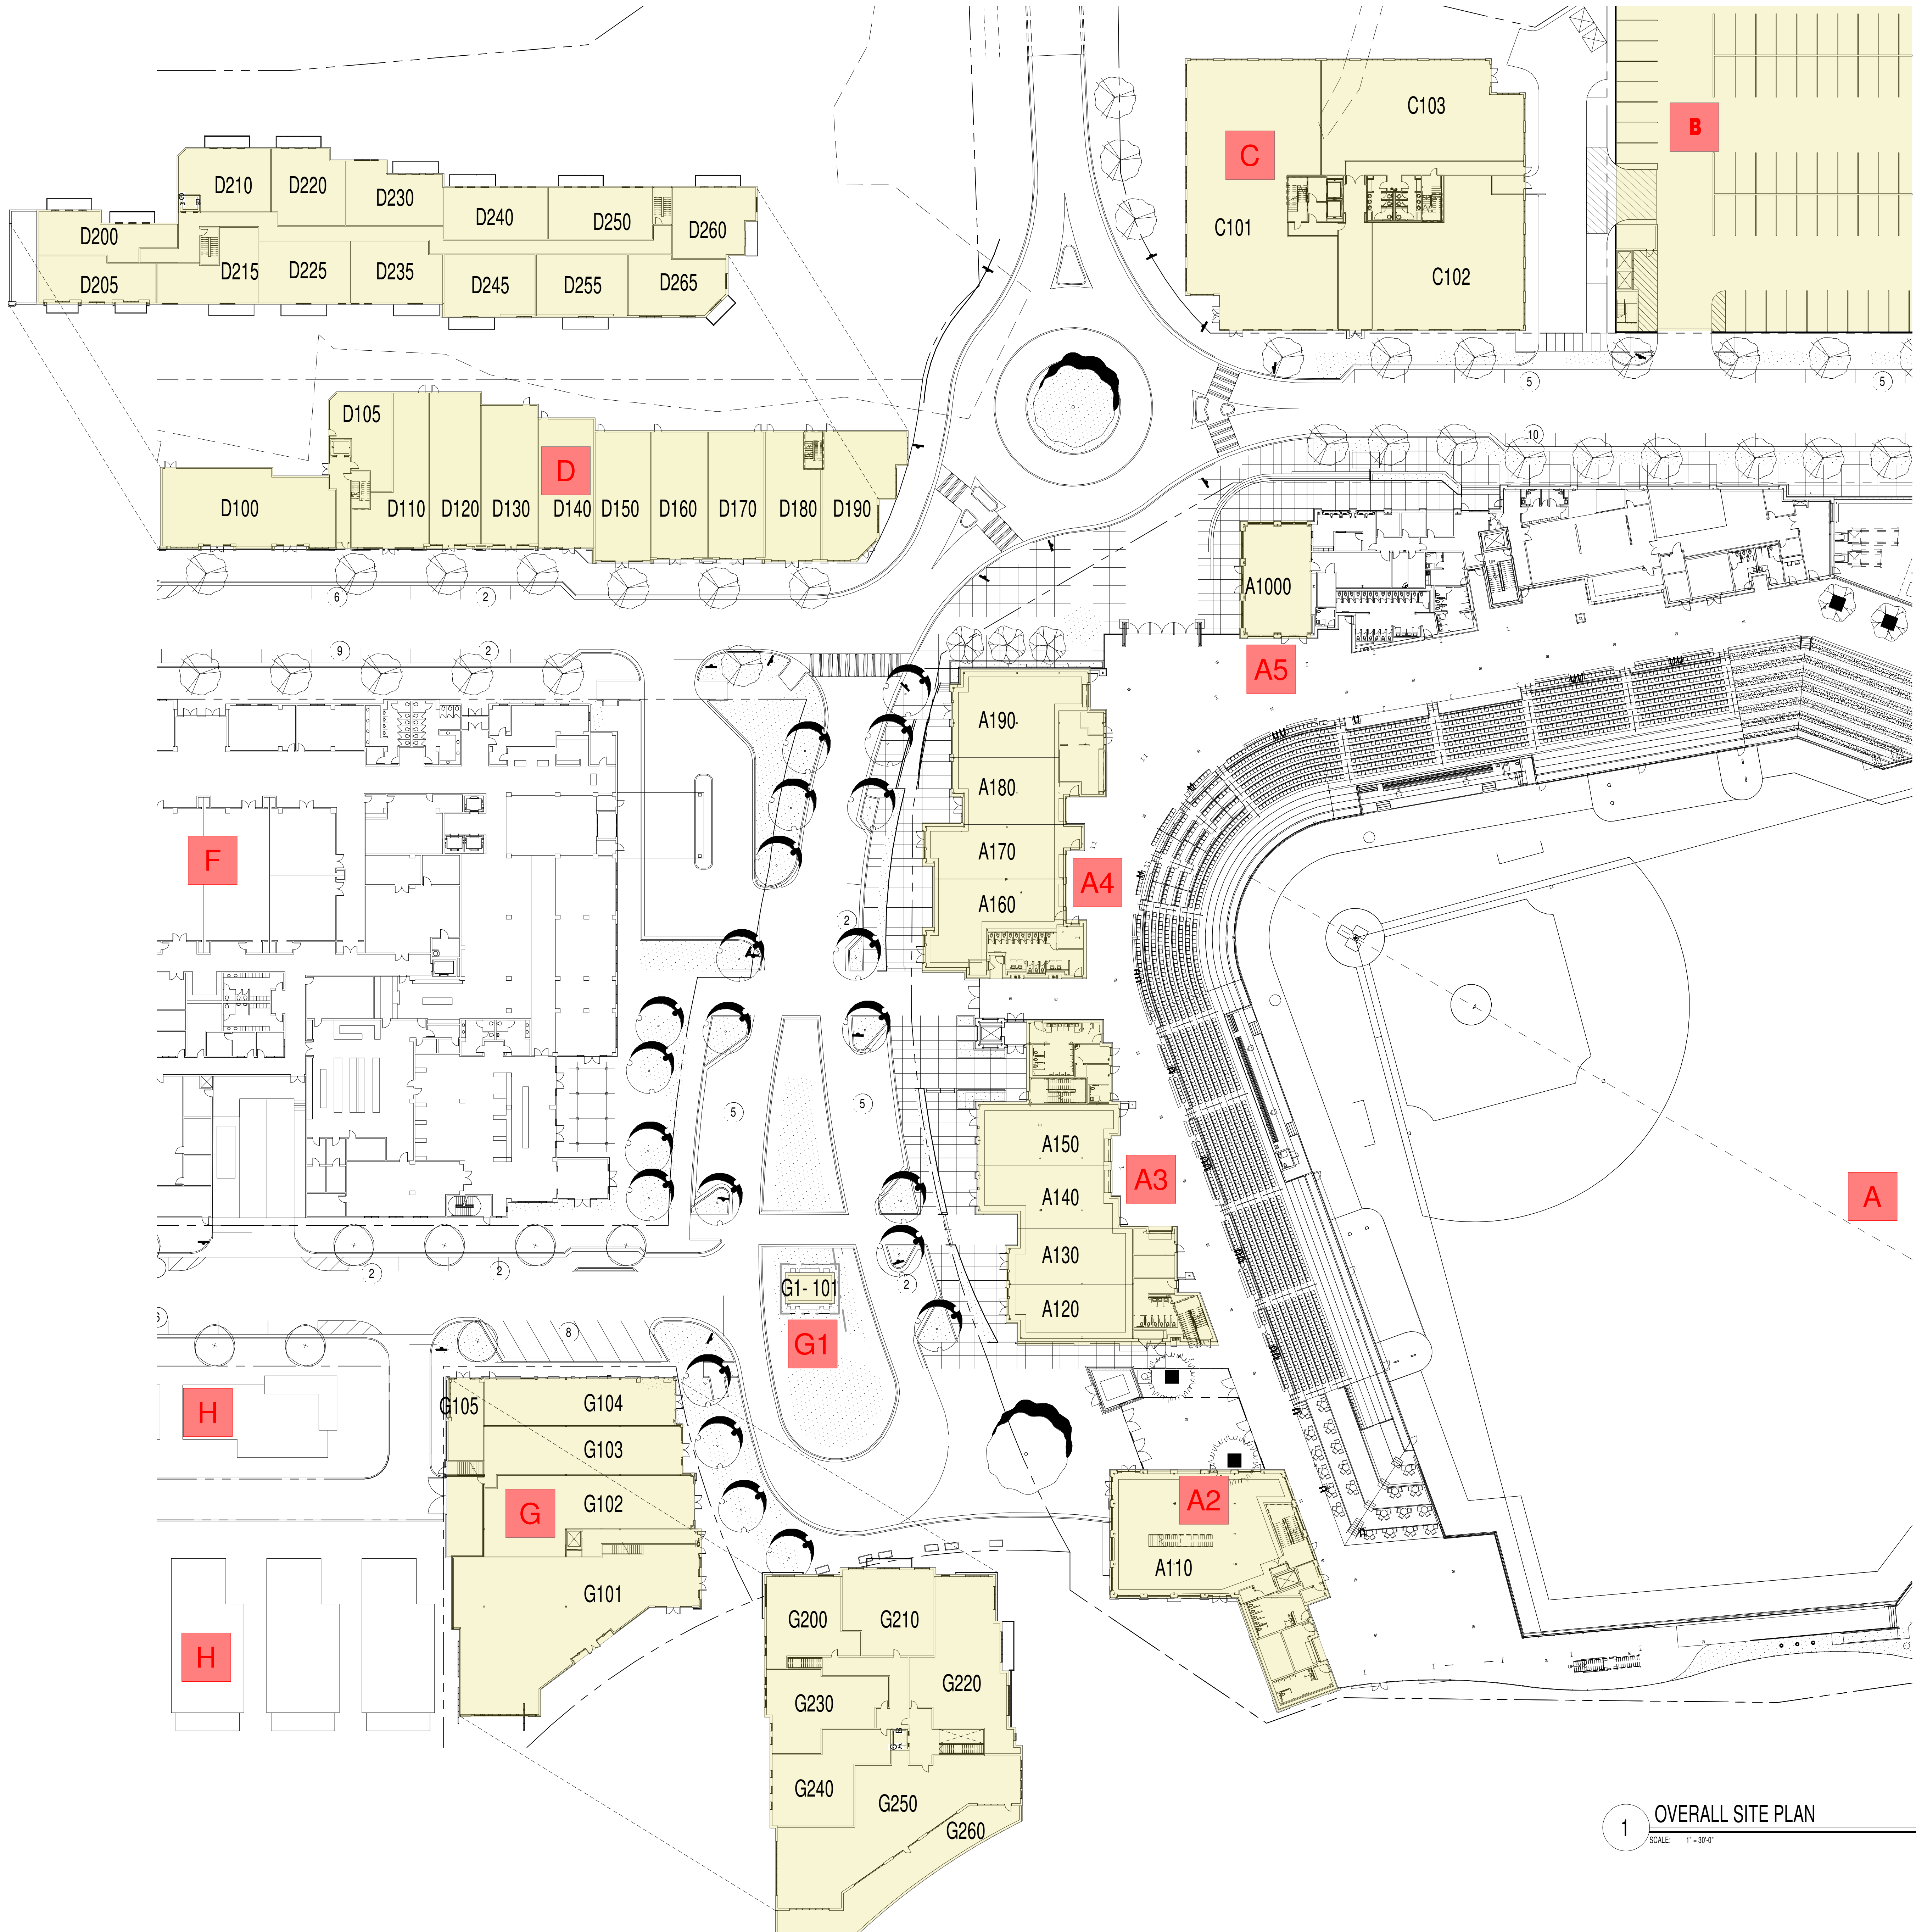

1 OVERALL SITE PLAN
SCALE: 1" = 30'-0"

WAKEFIELD
BEASLEY &
ASSOCIATES

ATLANTA • JACKSONVILLE • PANAMA
ABU DHABI • DUBAI • SHANGHAI

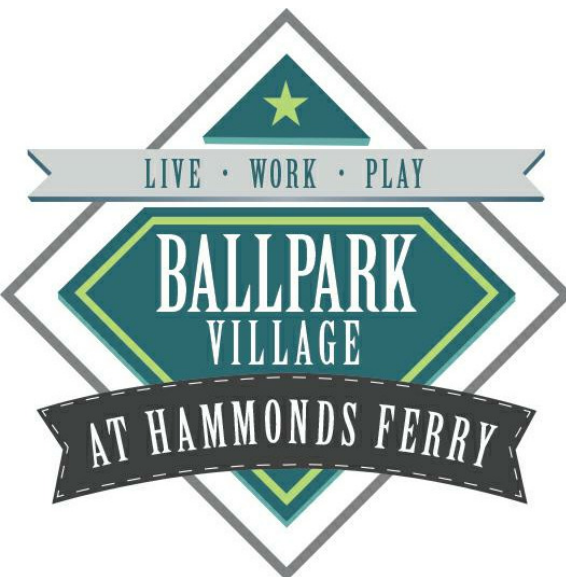

HAMMOND'S FERRY



100 GEORGIA AVENUE
NORTH AUGUSTA, SC 29861

©2015, Wakefield/Beasley & Associates Architects, Inc. These drawings are protected by the copyright laws of the United States. These drawings or any part thereof may not be used for any purpose or reproduced in any form or by any means without the written consent of Wakefield/Beasley.

Print Record

Revisions

Date 03.02.2016
Job No. 1503076000
Sheet Title

OVERALL SITE PLAN

Sheet No.

A1-00

NOT RELEASED FOR CONSTRUCTION