



DATE : _____

DATE :
SCALE : 1/4" = 1'-0"
DRAWN :
JOB :
SHEET :
A-1

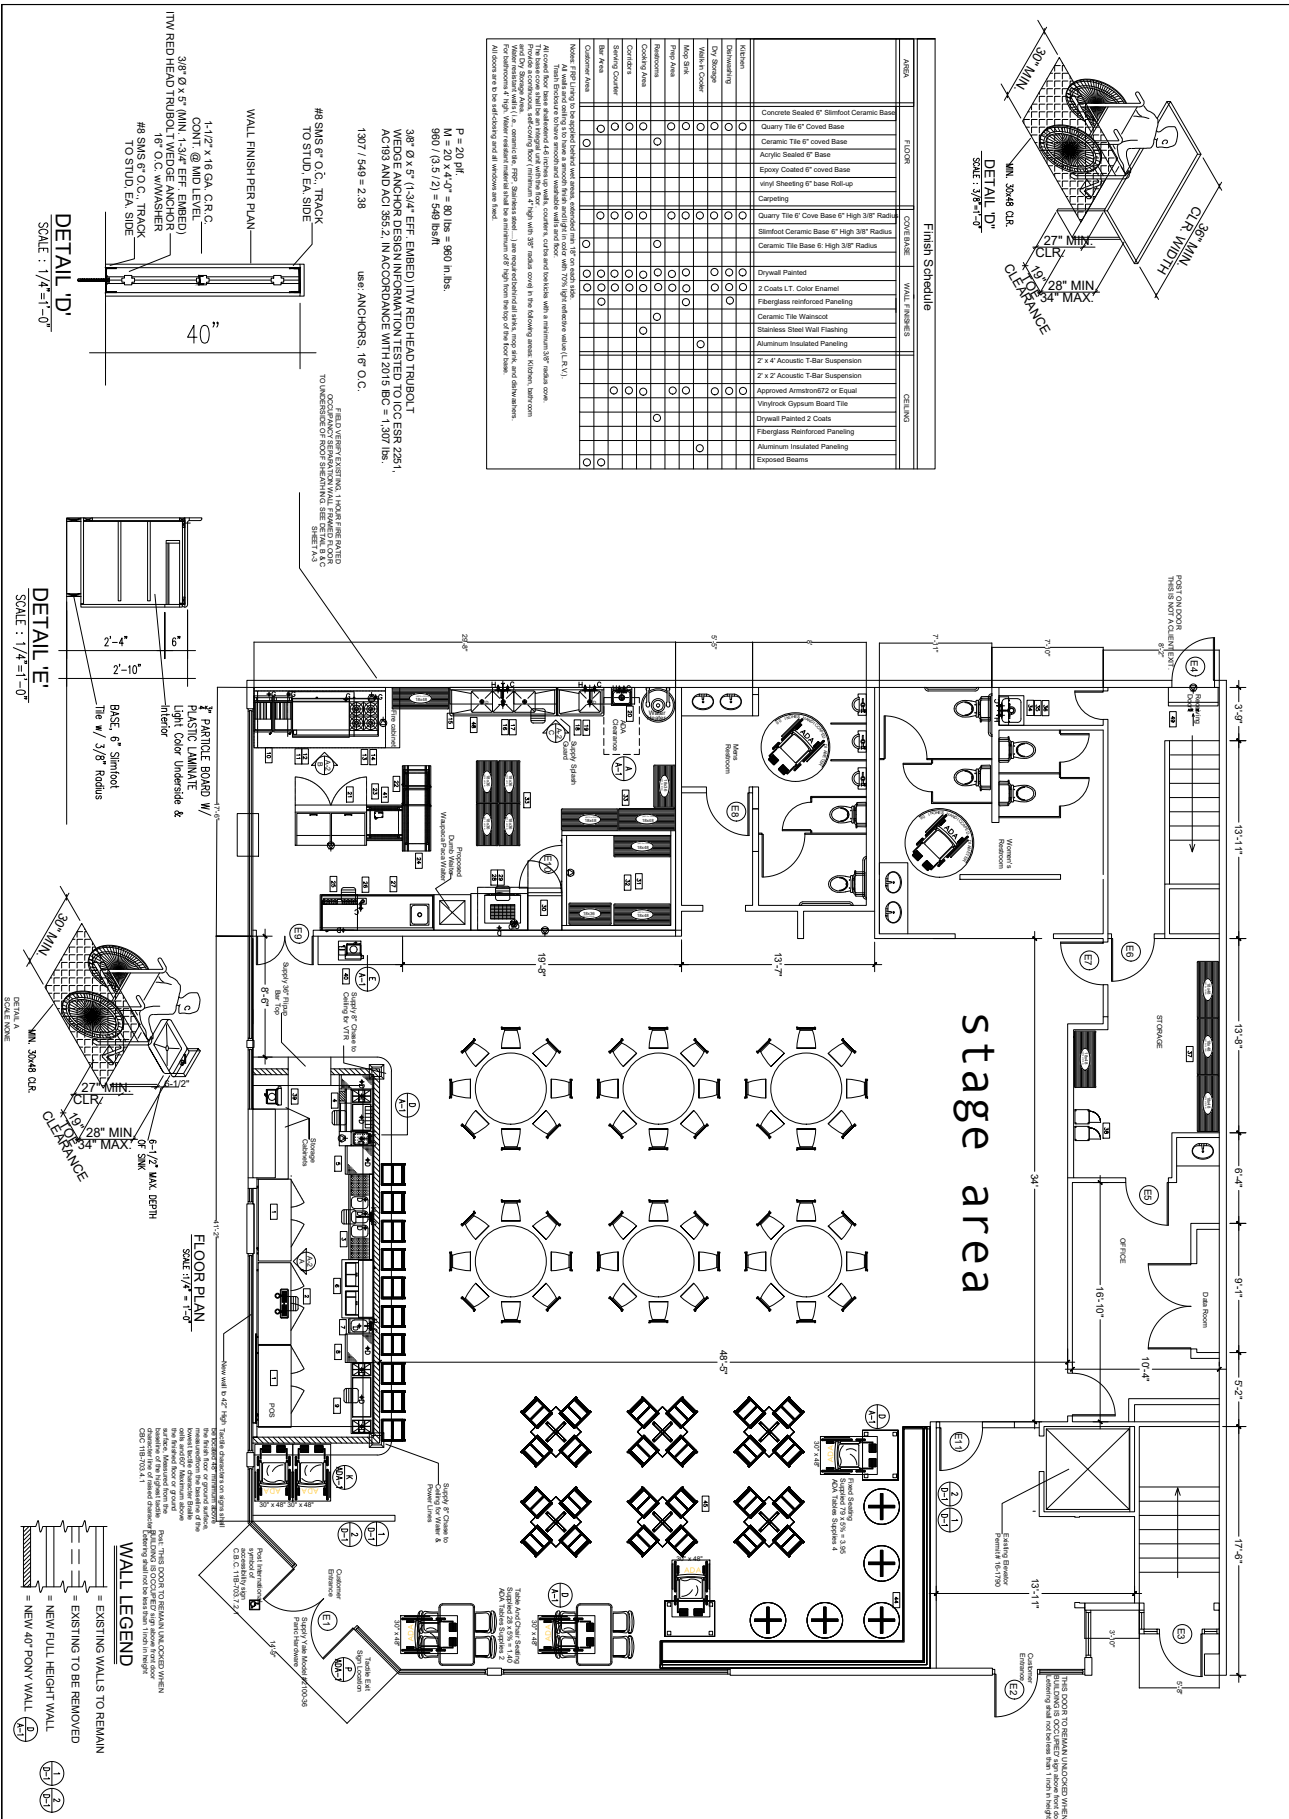

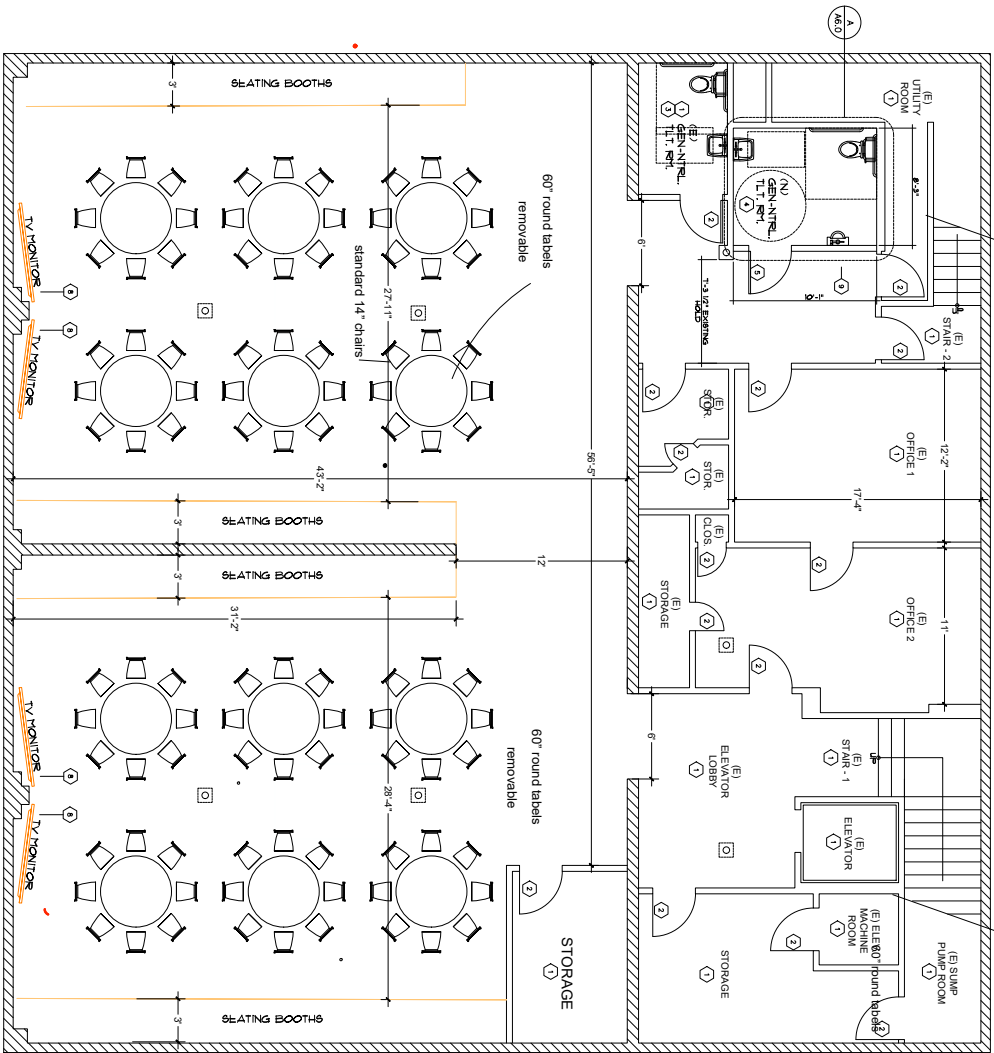

NORTH

- EXISTING INTERIOR PARTITION WALL
- NEW INTERIOR WALL WITH BVP GYM BOULDER LINSCOT FINISH

WALL AND SYMBOLS LEGE

REVISIONS	
DATE	BY

3601 9th St
Riverside Ca

DATE:

BASMENT
FLOOR PLAN

DATE:

SCALE: 1/4" = 1'-0"

DRAWN:

JOB:

SHEET:

A-2.1