



BILD

26 Oakwood Park Road
London
N14 6QG
savas@bildesign.co.uk
Mob: 0739 555 8412

notes:
The contractors are to check all dimensions, drain runs and general conditions on site before works commence, and inform BILD immediately upon discovery of any errors, omissions or discrepancies. All works are to be carried out in accordance with current building regulations, British standards, codes of practice and local authority requirements.

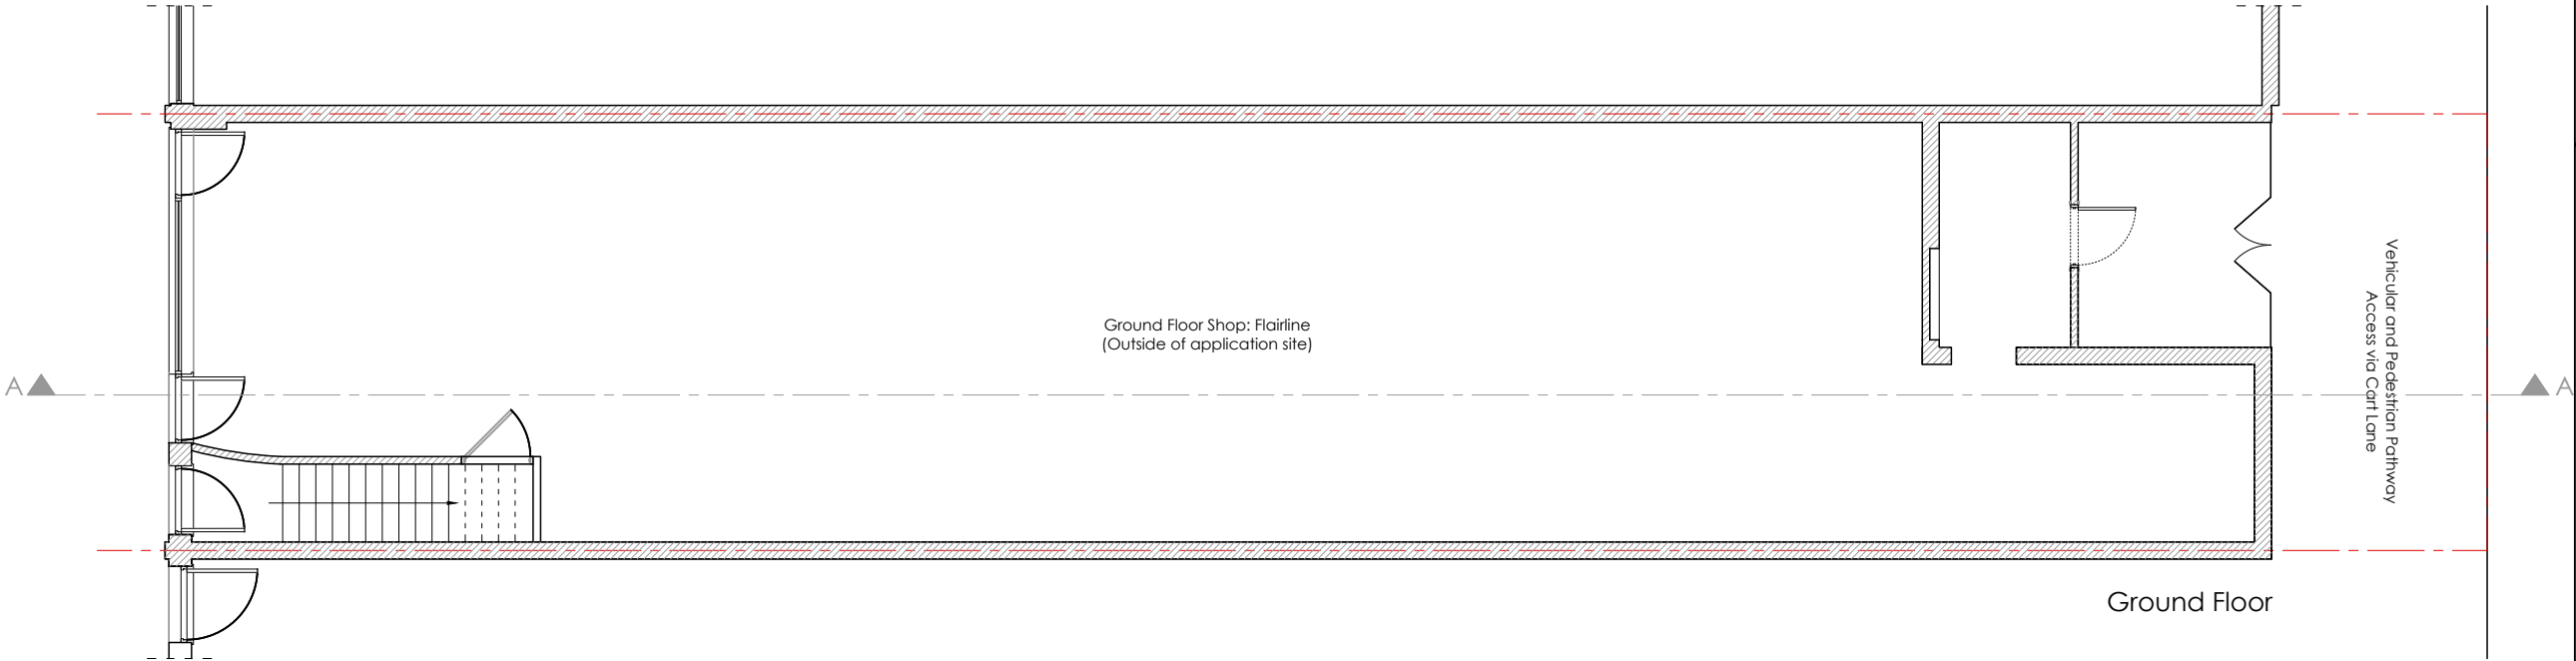

Ground Floor

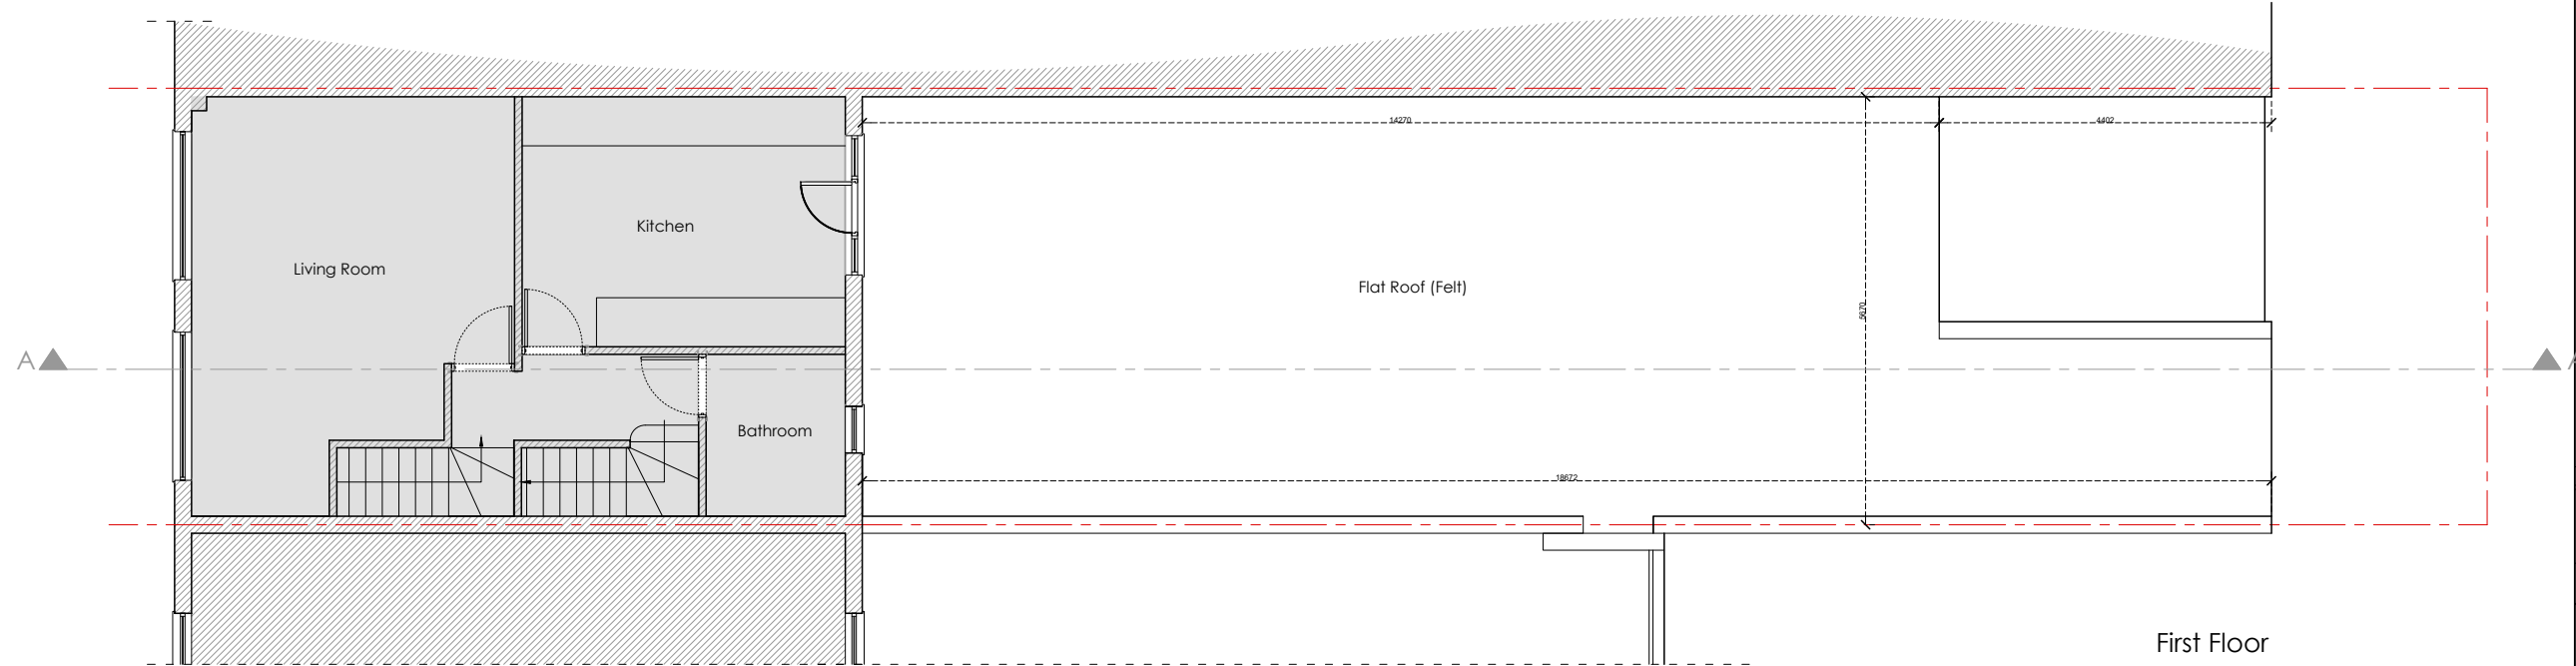

First Floor

0 1 2m

Revisions	

The contents of this plan including the printed notes are copyright. Reproduction in whole or part is not permitted without prior consent of BILD in writing.

Project
103 Station Road
London
E4 7BU

Drawing Title



Existing Ground & First Floor Plans

PLANNING	
103SR-03-2023 - PL01A	
Scale	Drawn by
A3@1:500	S.A

BILD

26 Oakwood Park Road
London
N14 6QG
savas@bilddesign.co.uk
Mob: 0739 555 8412

notes:
The contractors are to check all dimensions, drain runs and general conditions on site before works commence, and inform BILD immediately upon discovery of any errors, omissions or discrepancies. All works are to be carried out in accordance with current building regulations, British standards, codes of practice and local authority requirements.

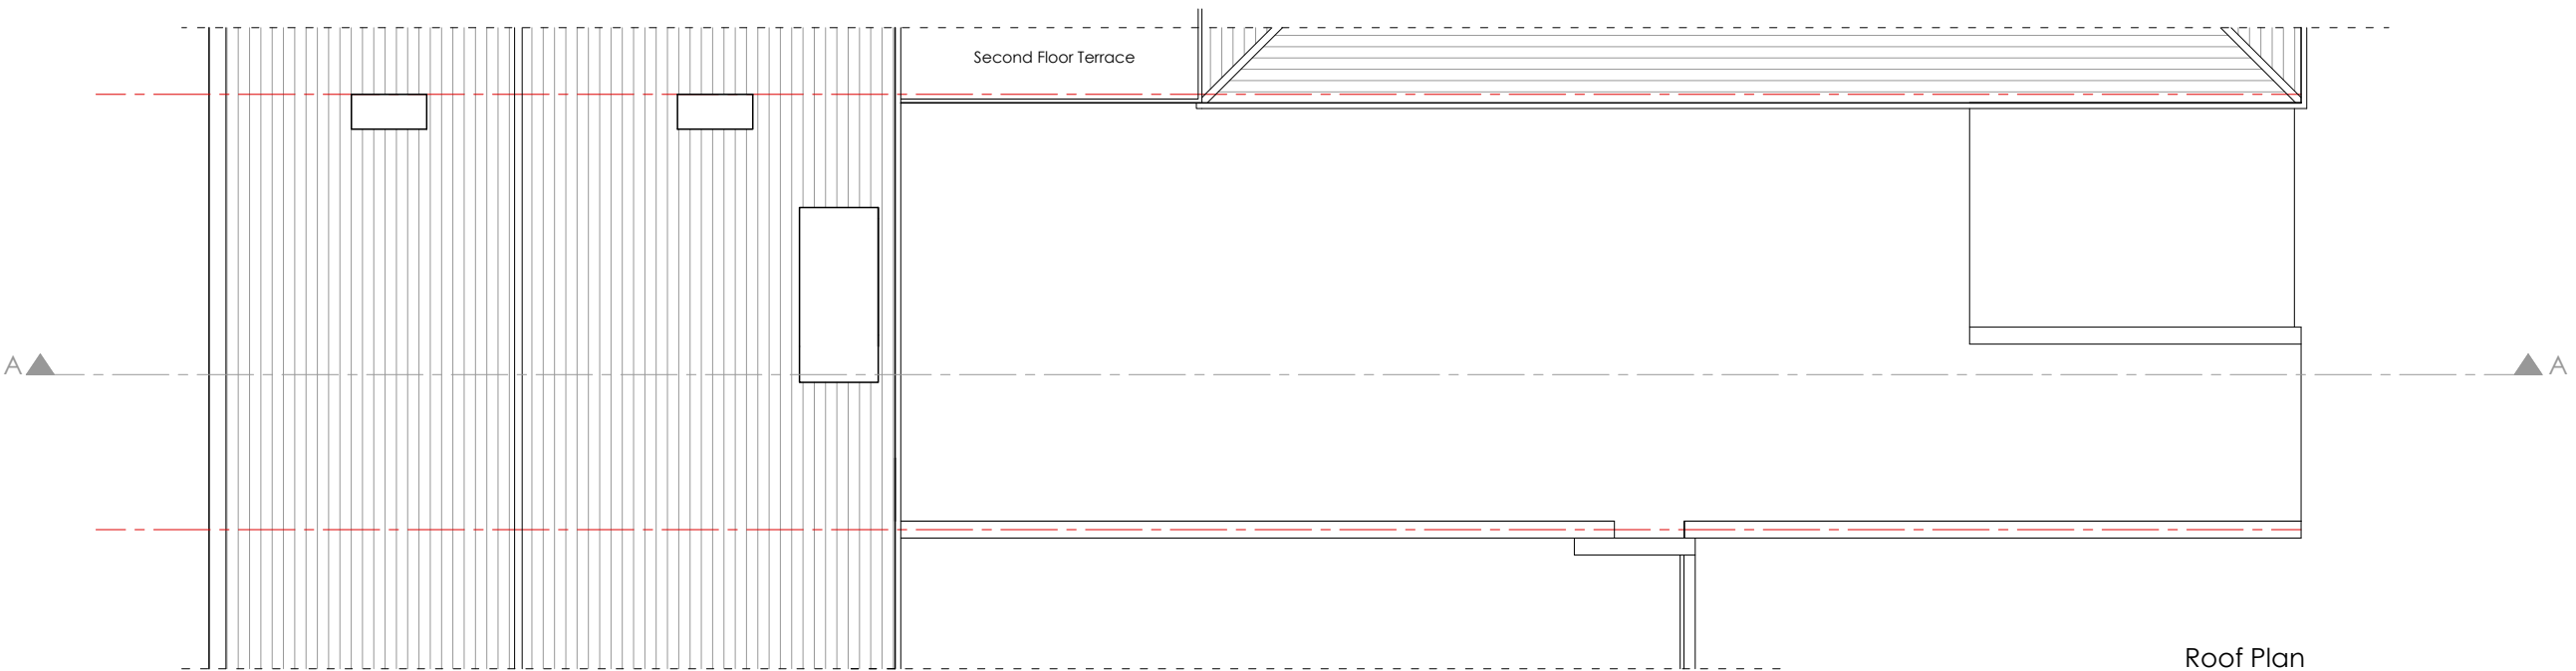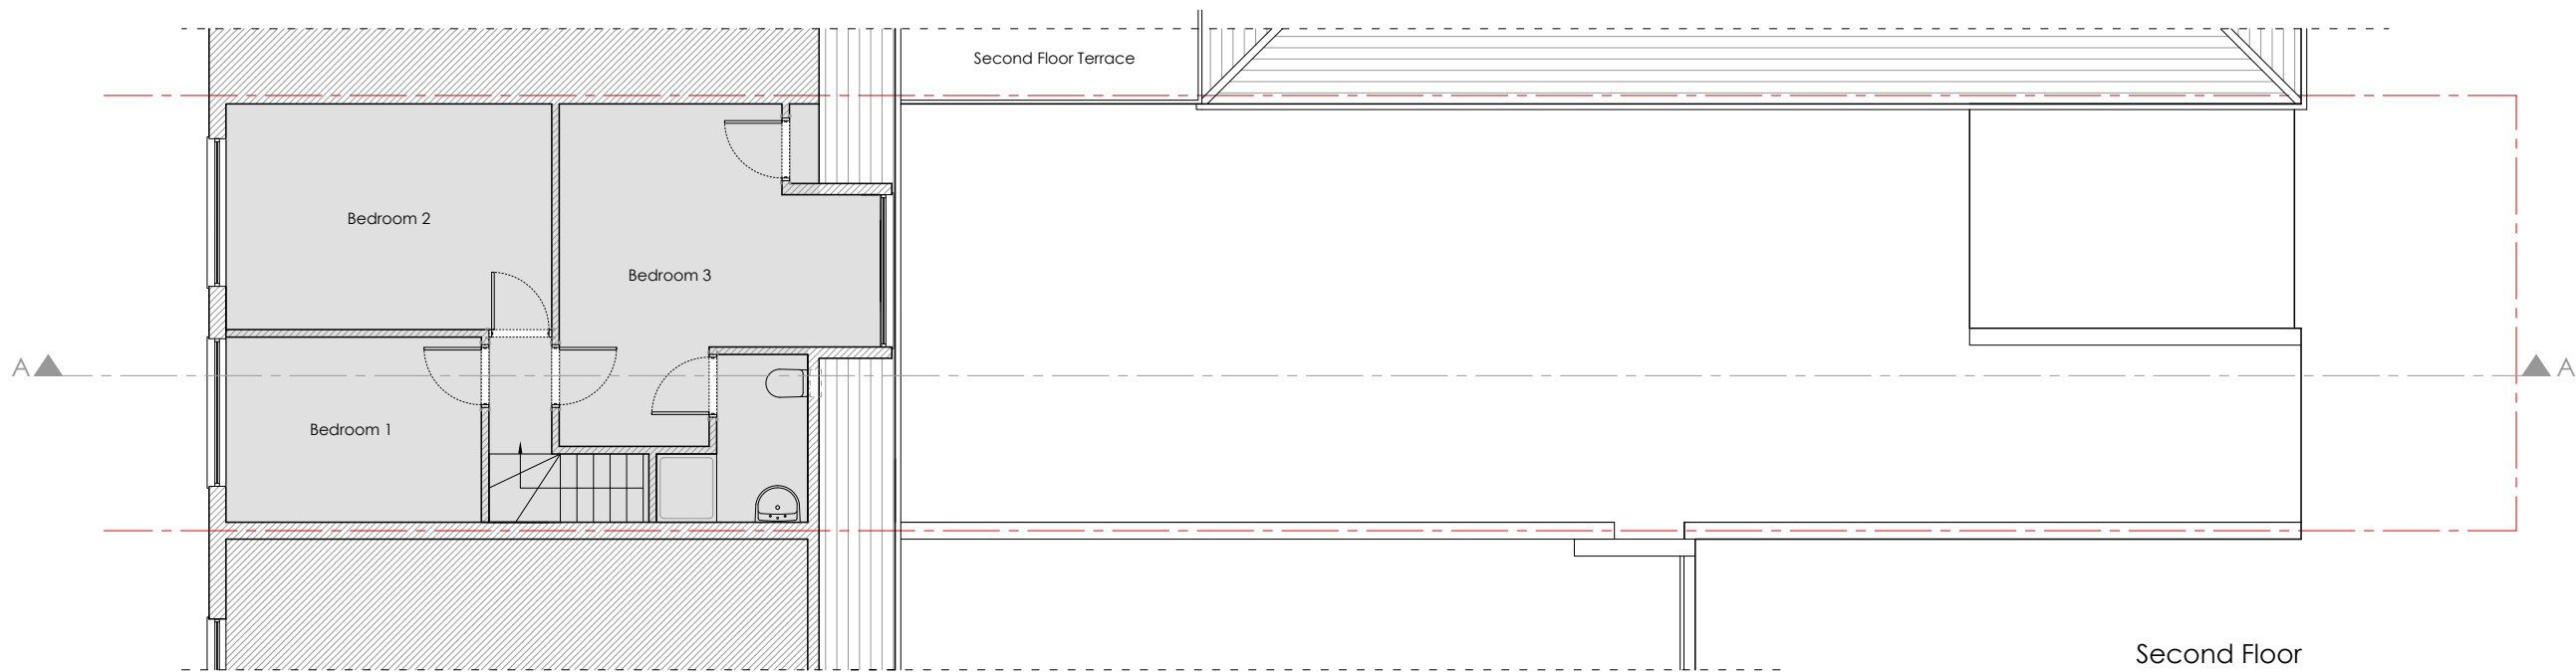

0 1 2m

Revisions	

The contents of this plan including the printed notes are copyright. Reproduction in whole or part is not permitted without prior consent of BILD in writing.


Project
103 Station Road
London
E4 7BU

Drawing Title


Existing Second Floor & Roof Plans

PLANNING	
103SR-03-2023 - PL02A	
Scale	Drawn by
A3@1:500	S.A

notes:
The contractors are to check all dimensions, drain runs and general conditions on site before works commence, and inform BILD immediately upon discovery of any errors, omissions or discrepancies. All works are to be carried out in accordance with current building regulations, British standards, codes of practice and local authority requirements.

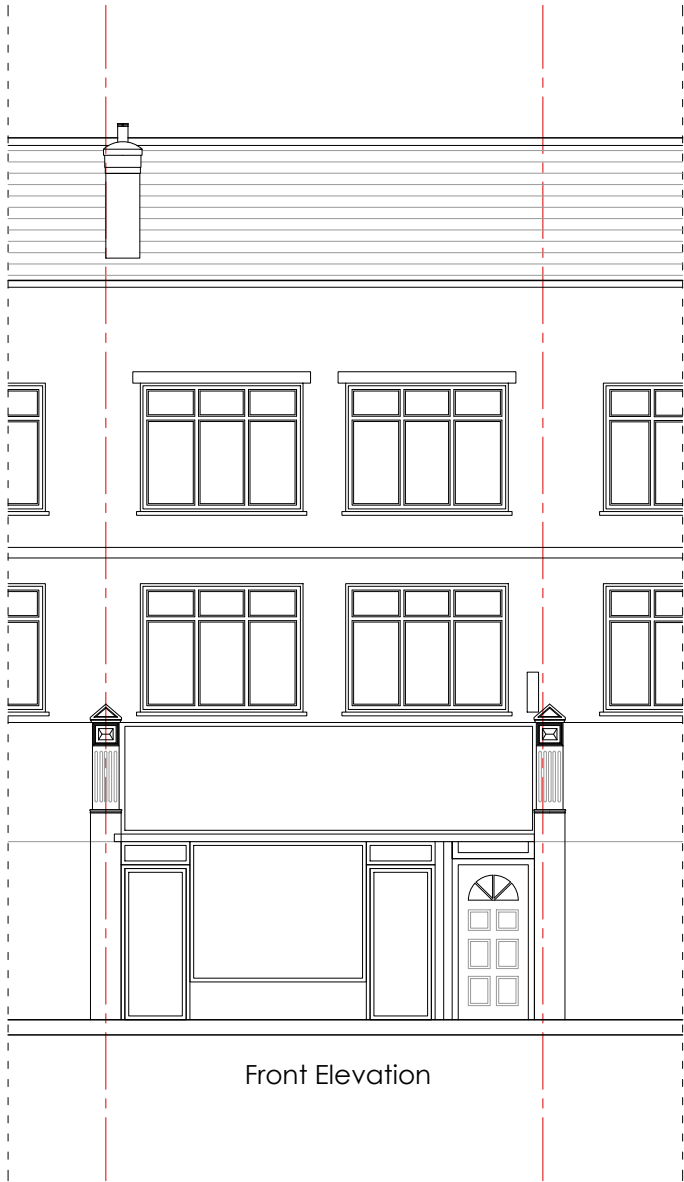

Front Elevation

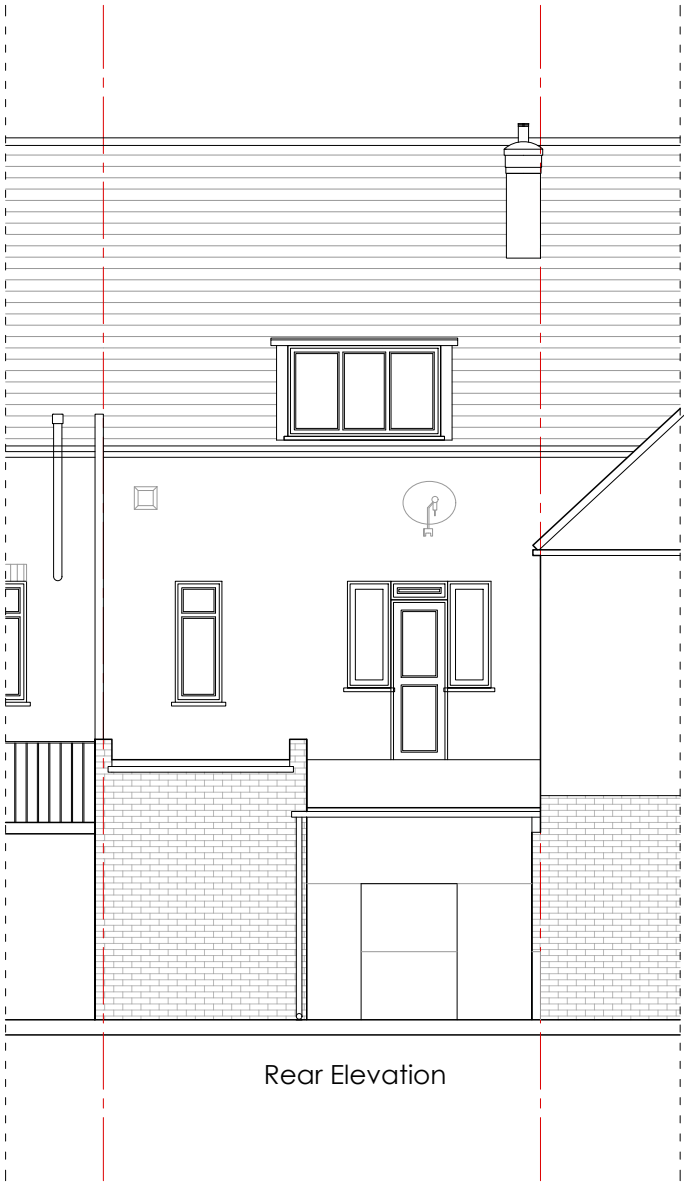

Rear Elevation

Revisions	

The contents of this plan including the printed notes are copyright. Reproduction in whole or part is not permitted without prior consent of BILD in writing.

Project
103 Station Road
London
E4 7BU

Drawing Title

Existing Front & Rear Elevations


PLANNING	
103SR-10-2021 - PL03A	
Scale	Drawn by
A3@1:500	S.A

BILD

26 Oakwood Park Road
London
N14 6QG
savas@bildesign.co.uk

Mob: 0739 555 8412

notes:
The contractors are to check all dimensions, drain runs and general conditions on site before works commence, and inform BILD immediately upon discovery of any errors, omissions or discrepancies. All works are to be carried out in accordance with current building regulations, British standards, codes of practice and local authority requirements.

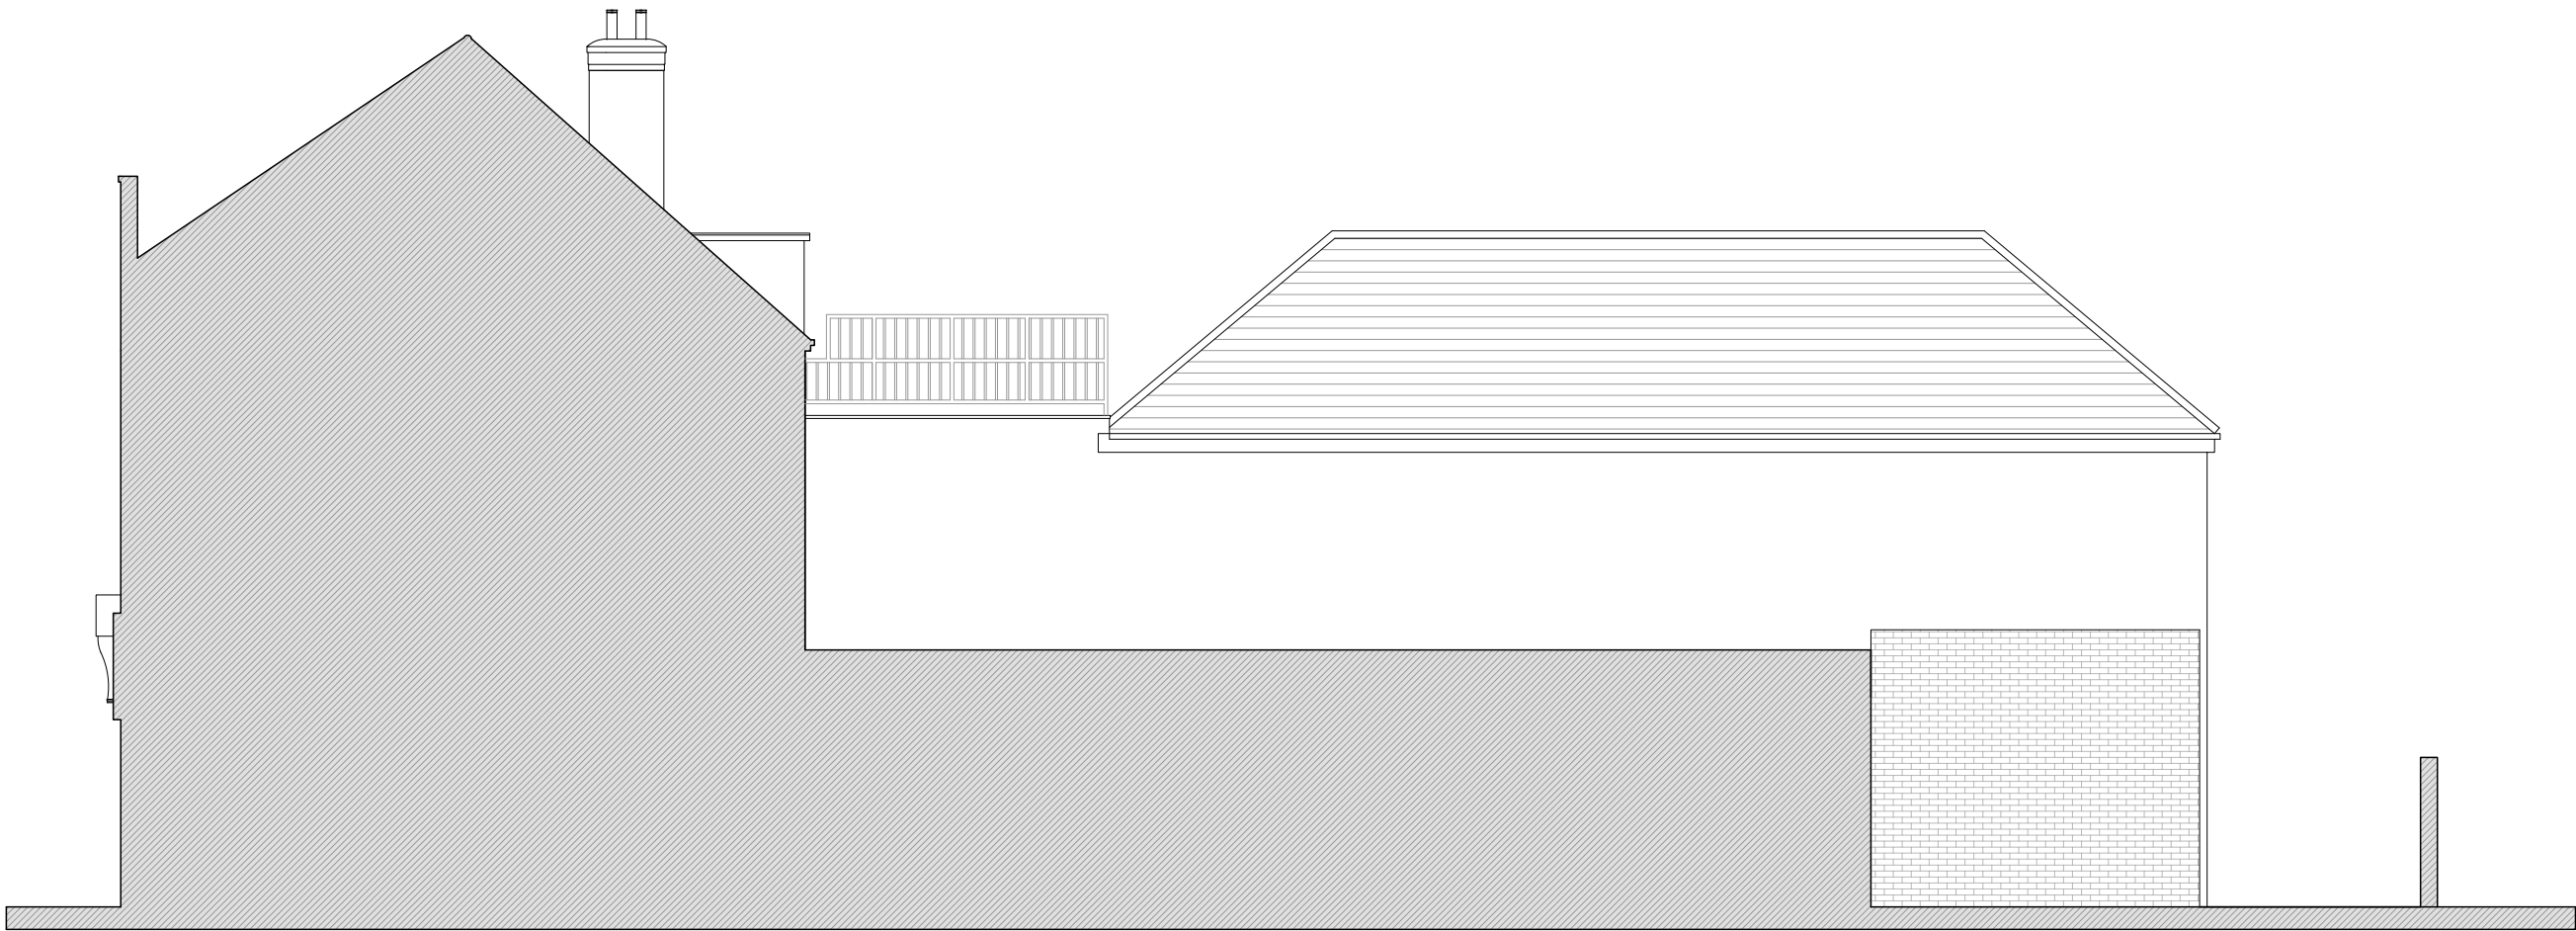

Side Elevation

0 1 2m

Revisions	

The contents of this plan including the printed notes are copyright. Reproduction in whole or part is not permitted without prior consent of BILD in writing.

Project
103 Station Road
London
E4 7BU

Drawing Title

Existing Side Elevation


PLANNING	
103SR-03-2023 - PL04	
Scale	Drawn by
A3@1:500	S.A

BILD

26 Oakwood Park Road
London
N14 6QG
savas@bildesign.co.uk

Mob: 0739 555 8412

notes:
The contractors are to check all dimensions, drain runs and general conditions on site before works commence, and inform BILD immediately upon discovery of any errors, omissions or discrepancies. All works are to be carried out in accordance with current building regulations, British standards, codes of practice and local authority requirements.

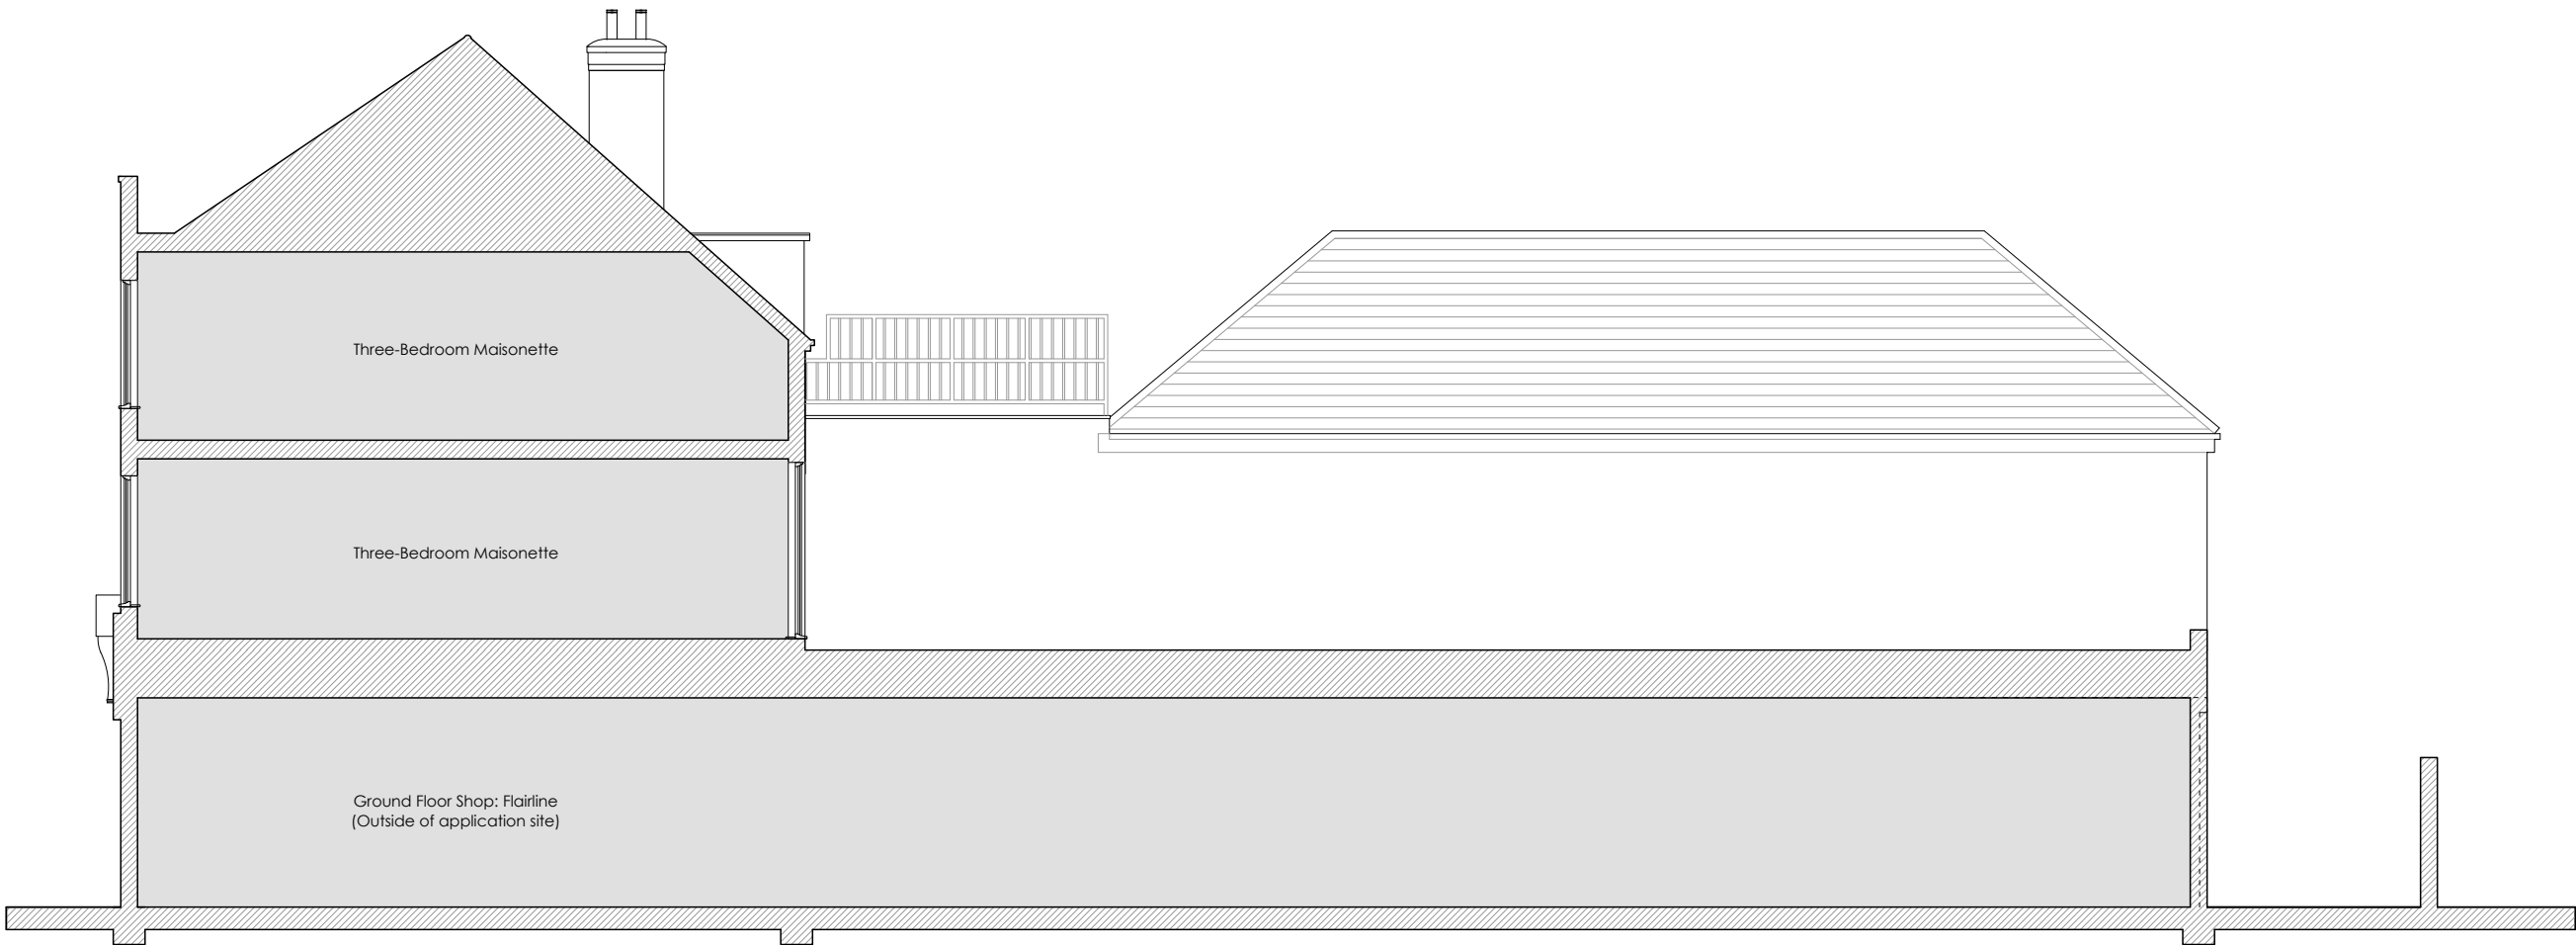

Section A-A

0 1 2m

Revisions	

The contents of this plan including the printed notes are copyright. Reproduction in whole or part is not permitted without prior consent of BILD in writing.

Project
103 Station Road
London
E4 7BU

Drawing Title

Existing Section A-A

PLANNING

103SR-03-2023 - PL05

Scale	Drawn by
A3@1:500	S.A