


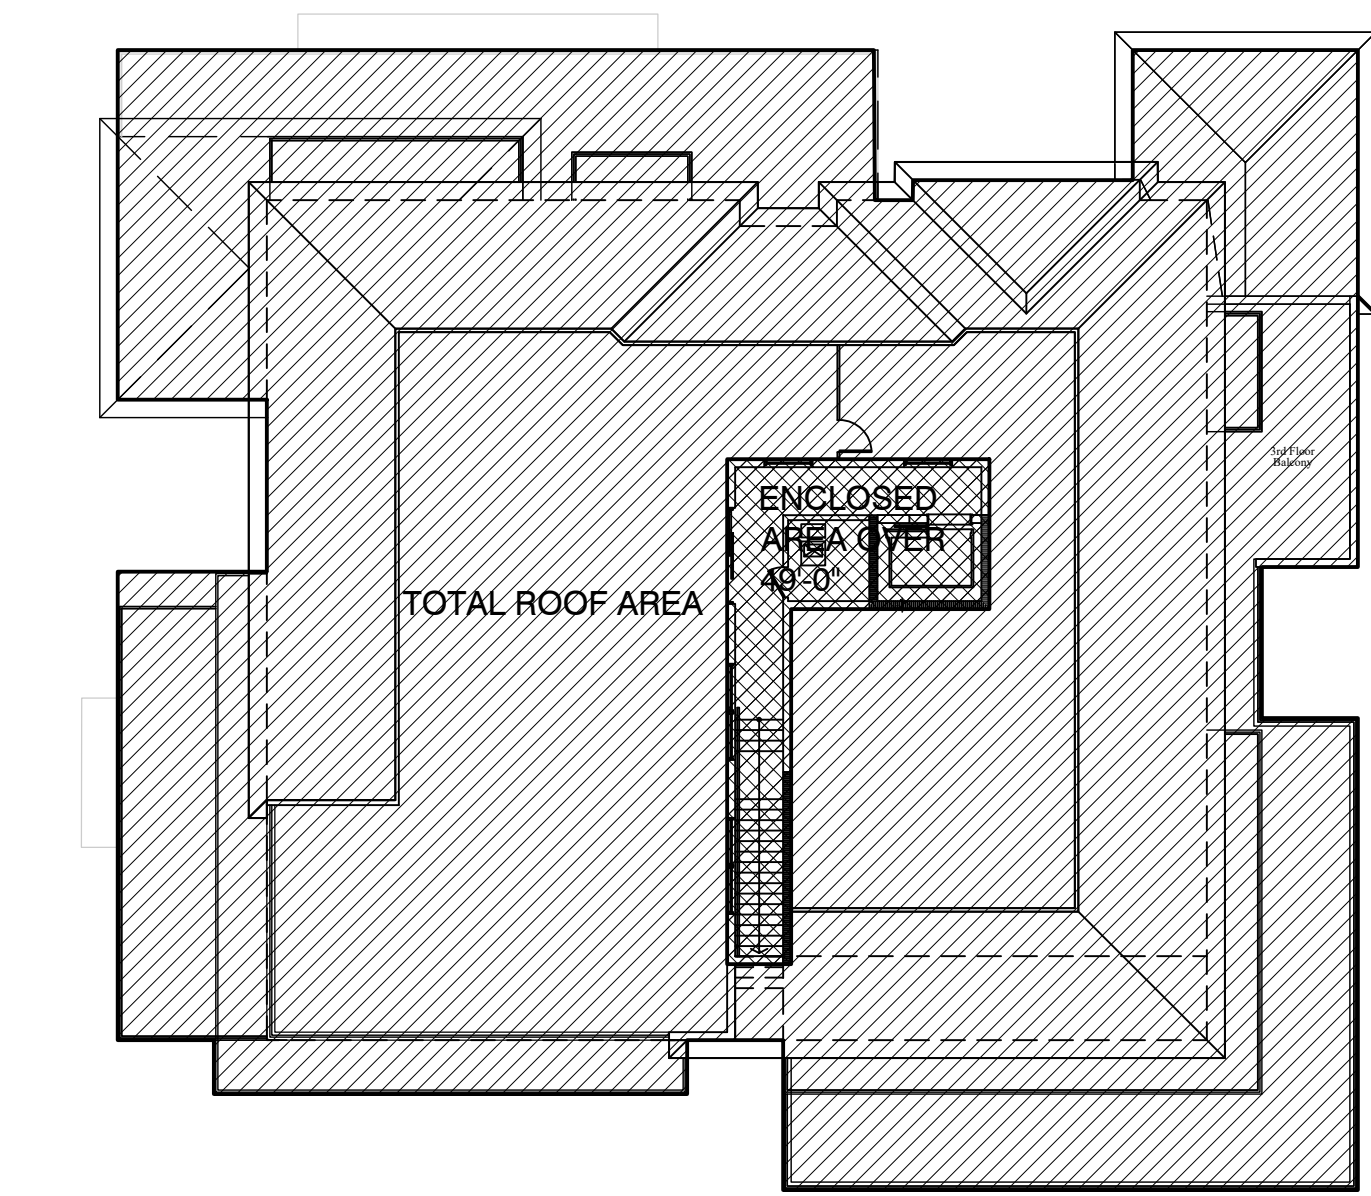


8,787 SQ. FT. x 30% = 2,636 SQ. FT. ALLOWED

TOTAL ROOF AREA = 8,787 SQ. FT.

ENCLOSED AREA OVER 50'-0" = 431 SQ. FT. PROVIDED

2 ROOF AREA CALCULATION
1/16"=1'-0"

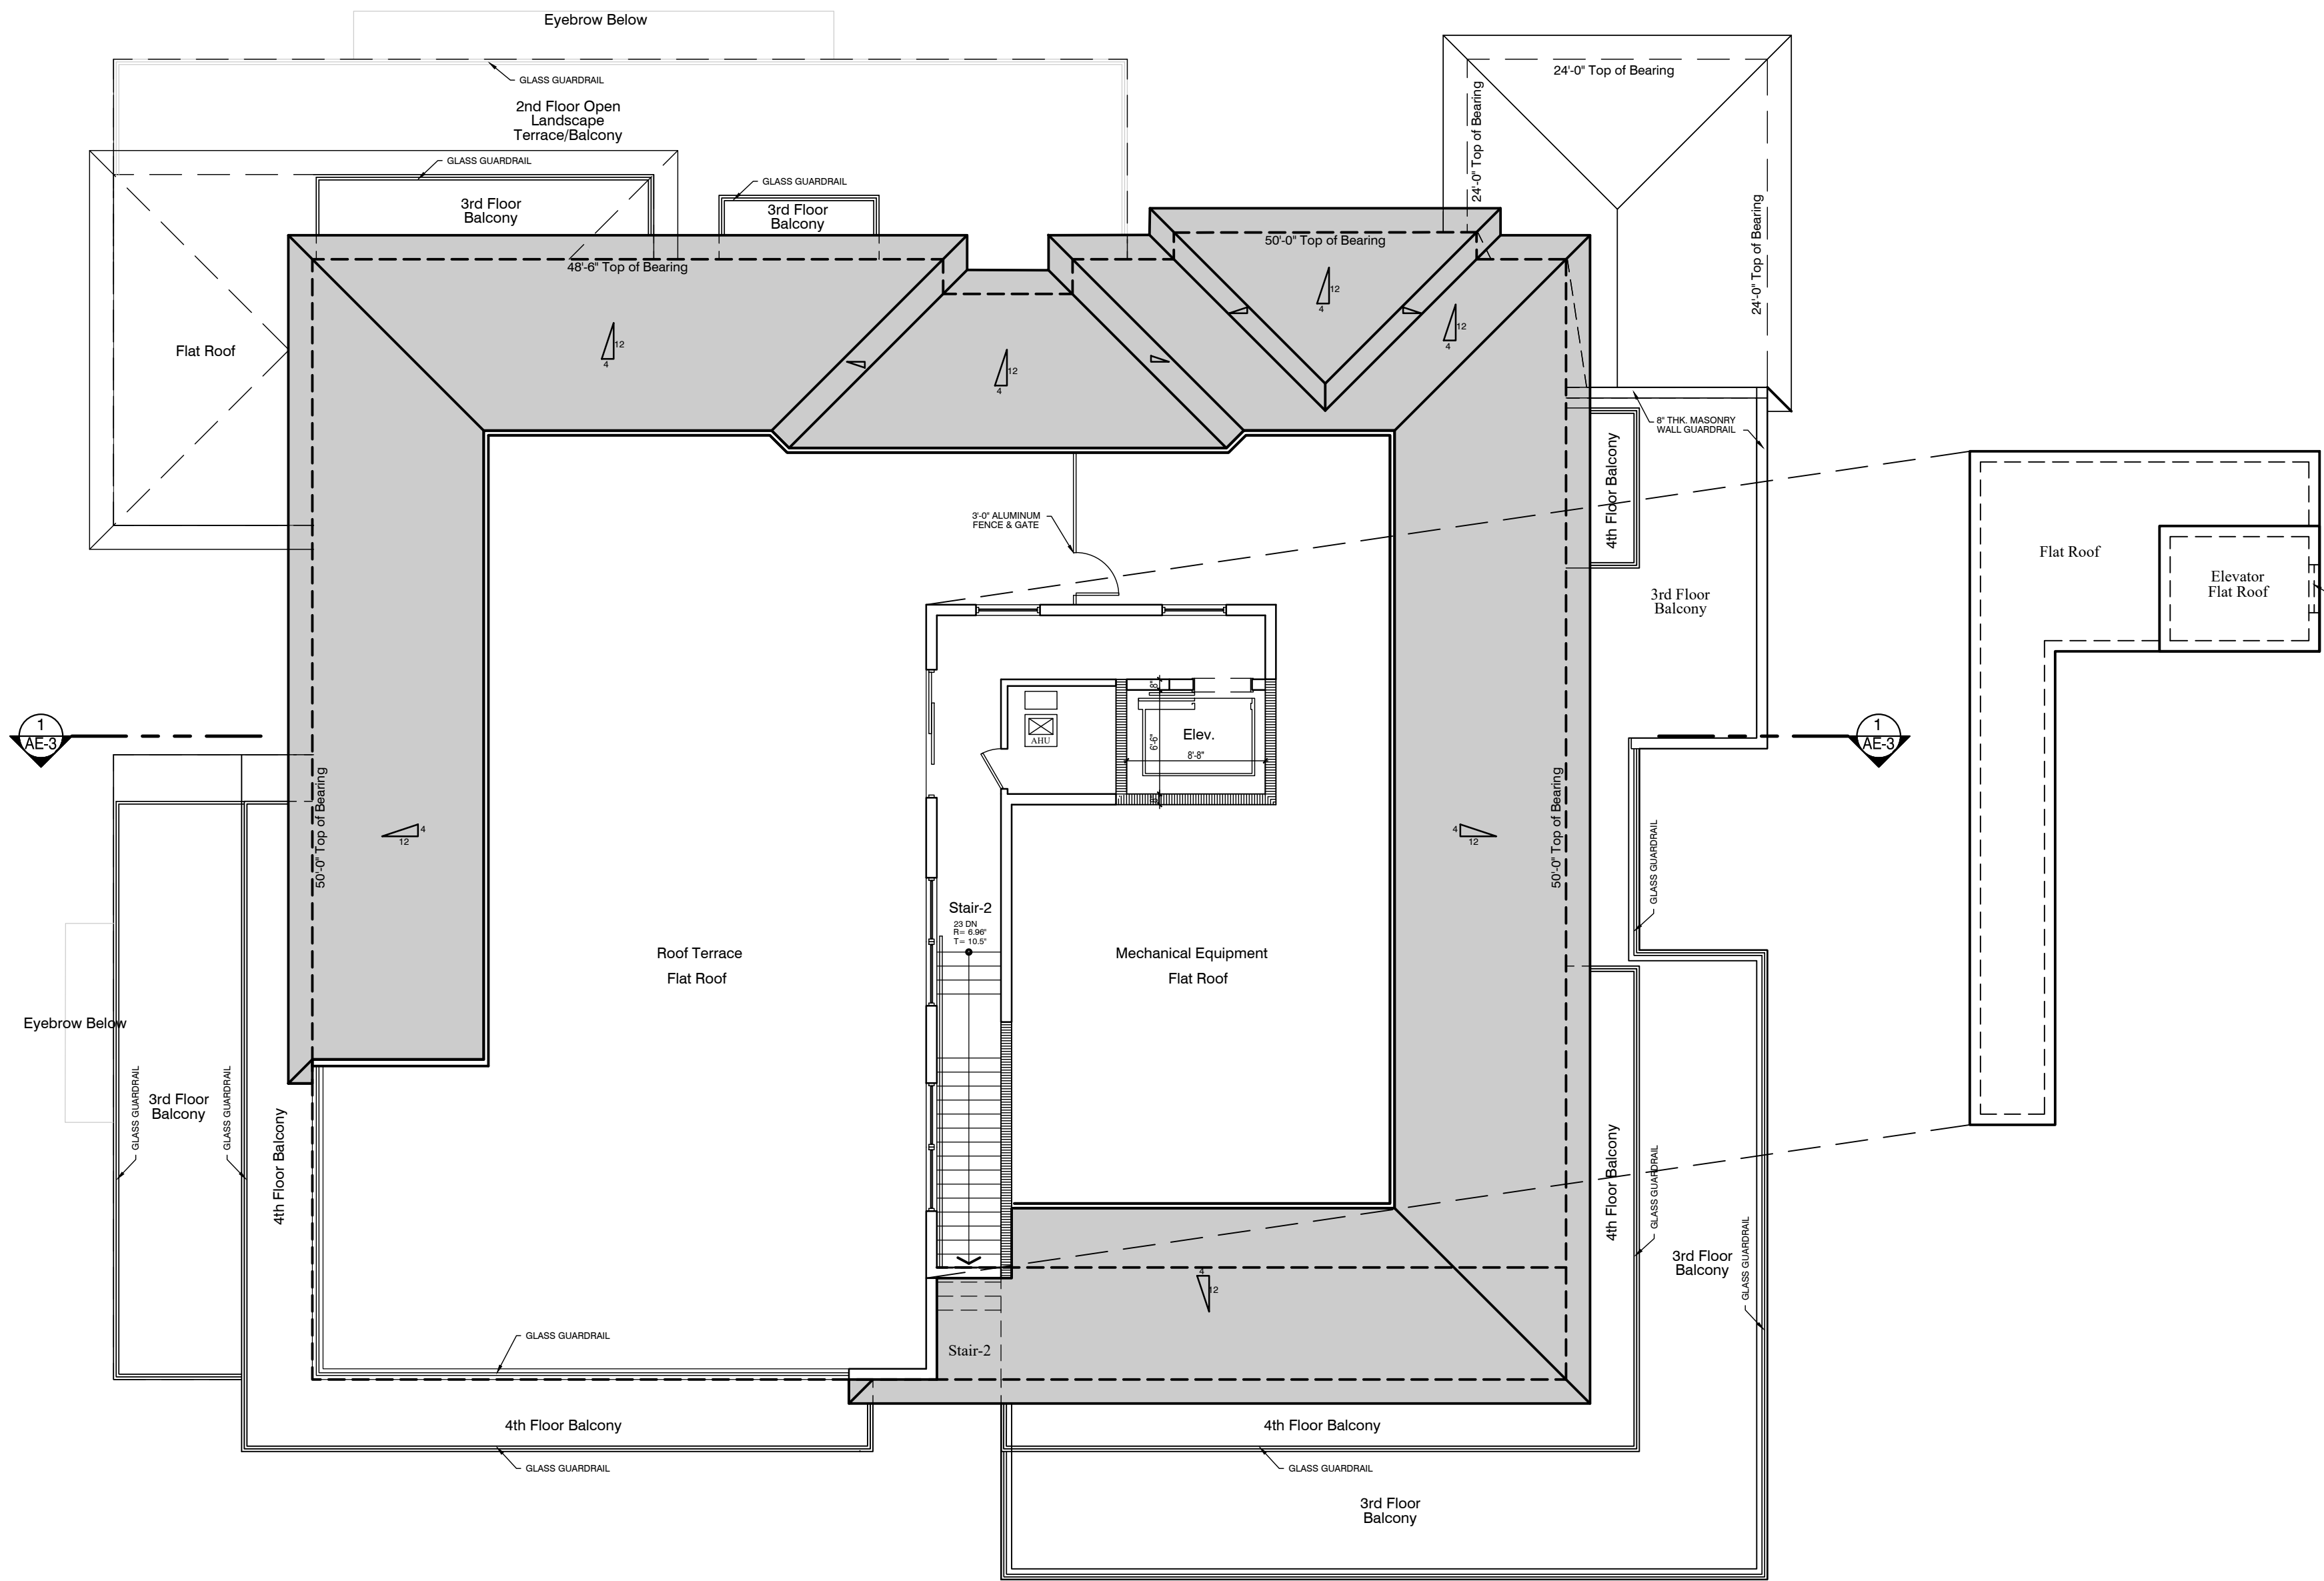

1 ROOF PLAN
1/8"=1'-0"

ALL IDEAS, DESIGNS, ARRANGEMENTS, & PLANS INDICATED OR REPRESENTED BY THIS DRAWING ARE OWNED BY, & THE PROPERTY OF THE ARCHITECT & WERE CREATED, EVOLVED, & DEVELOPED FOR USE ON & IN CONNECTION WITH THE SPECIFIED PROJECT. NONE OF SUCH IDEAS, DESIGNS, ARRANGEMENTS, OR PLANS SHALL BE USED BY, OR DISCLOSED TO ANY PERSON, FIRM, OR CORPORATION FOR ANY PURPOSE WHATSOEVER WITHOUT THE WRITTEN PERMISSION OF BRIAN RA BULLOCK, ARCHITECT. WRITTEN DIMENSIONS ON THESE DRAWINGS SHALL HAVE PRECEDENCE OVER SCALE DIMENSIONS. CONTRACTORS SHALL VERIFY & BE RESPONSIBLE FOR ALL DIMENSIONS & CONDITIONS ON THE JOB. THE ARCHITECT MUST BE NOTIFIED OF ANY VARIATIONS FROM THE DIMENSIONS AND CONDITIONS SHOWN BY THESE DRAWINGS. SHOP DETAILS OF ADEQUATE SCALE MUST BE SUBMITTED TO THE ARCHITECT FOR APPROVAL BEFORE PROCEEDING WITH FABRICATION ON ITEMS SO NOTED.

REV		BY	DATE
1		RST	04-11-2022
CITY PLAN CHECK COMMENTS:			
REVISIONS			
The Benedict Bullock Group, PA			
ARCHITECTURE • PLANNING			
1525 NW 3RD STREET, SUITE #1			
DEERFIELD BEACH, FLORIDA 33442			
PHONE (561) 570-9500 FAX (561) 570-9550			
www.TBBO.net			
450/468 RESIDENTIAL			
BOCA RATON, FLORIDA			
ARCHITECT'S SEAL			
BRIAN BULLOCK, ARCHITECT			
AR 95754			
DATE	04-11-2022		
DRAWN BY	RST		
PROJECT NO.	B12222		
ROOF PLAN			
RP			
TITLE SHEET & NUMBER			