

LEGEND	
EXISTING NEW/LW DEMO	
WALLS	
NEW/RELOCATED DOOR	



ISSUE DATES	
05-18-2023	LEADERS REVIEW

NORTHCHASE CENTER
 14550 TORREY CHASE HOUSTON, TX 77014
 SUITE 120

PROJECT	688-NORTHCHASE CENTER
PLATT SCALE	1/16" = 1'-0"
CHECKED BY	WM
FILE NAME	688-NORTHCHASE CENTER
SHEETS	SUITS
8 & X 11	11
DRAWN BY	WM

SHEET TITLE
EXISTING PLAN

SHEET NUMBER
EX-1

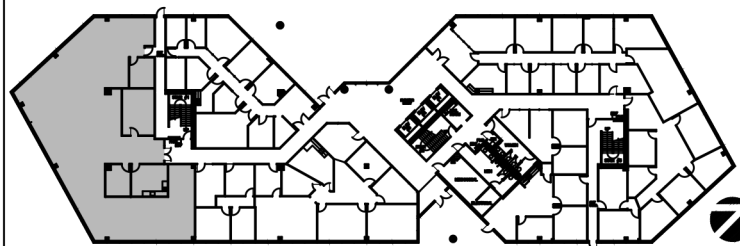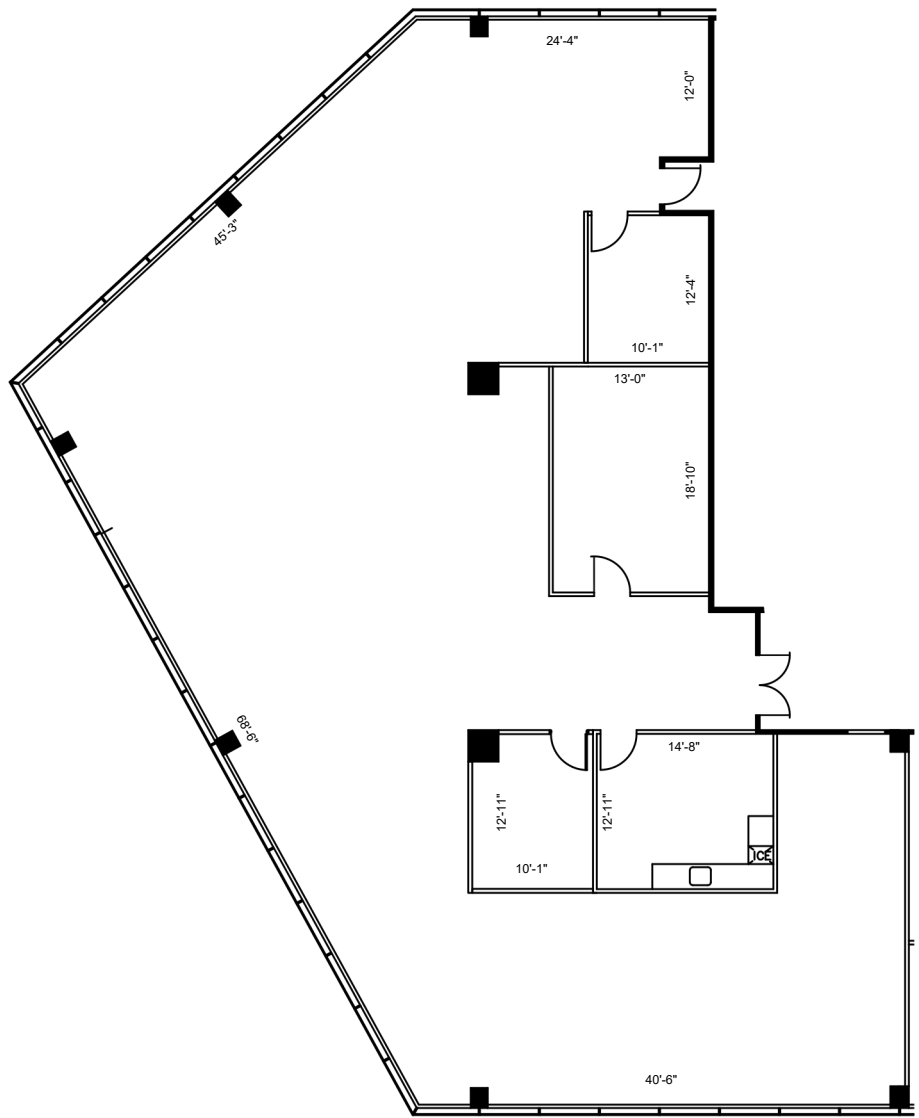

1st FLOOR
 KEY PLAN

SUITE 120
5,198 NRA

1 FLOOR PLAN
 SCALE: 1/16"=1'-0"

FLOOR PLANS MAY NOT BE TO SCALE AND MAY NOT REFLECT EXISTING CONDITIONS AND SHALL NOT BE RELIED UPON AS SUCH. THESE DRAWINGS ARE DESIGN INTENT AND ARE AN EXHIBIT TO THE LEASE.