



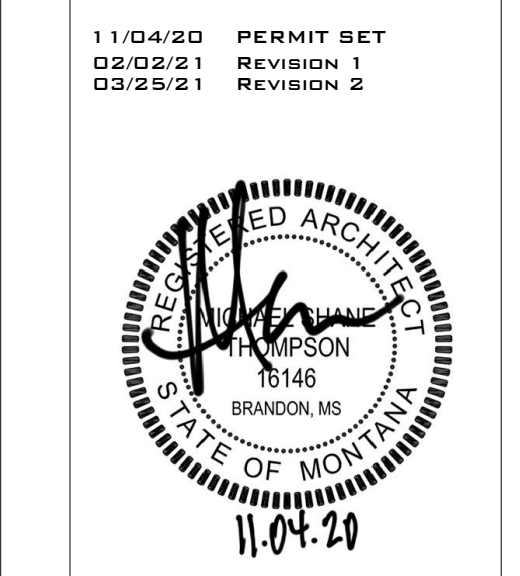

ANNAFELD
MIXED USE 1

LEGEND


	SOUND INSULATED WALL
	CEILING SOFFIT - BELOW RATED ASSEMBLY
	"9'-0" MOISTURE-RESISTANT ACT A.F.F. @ ADA RESTROOMS

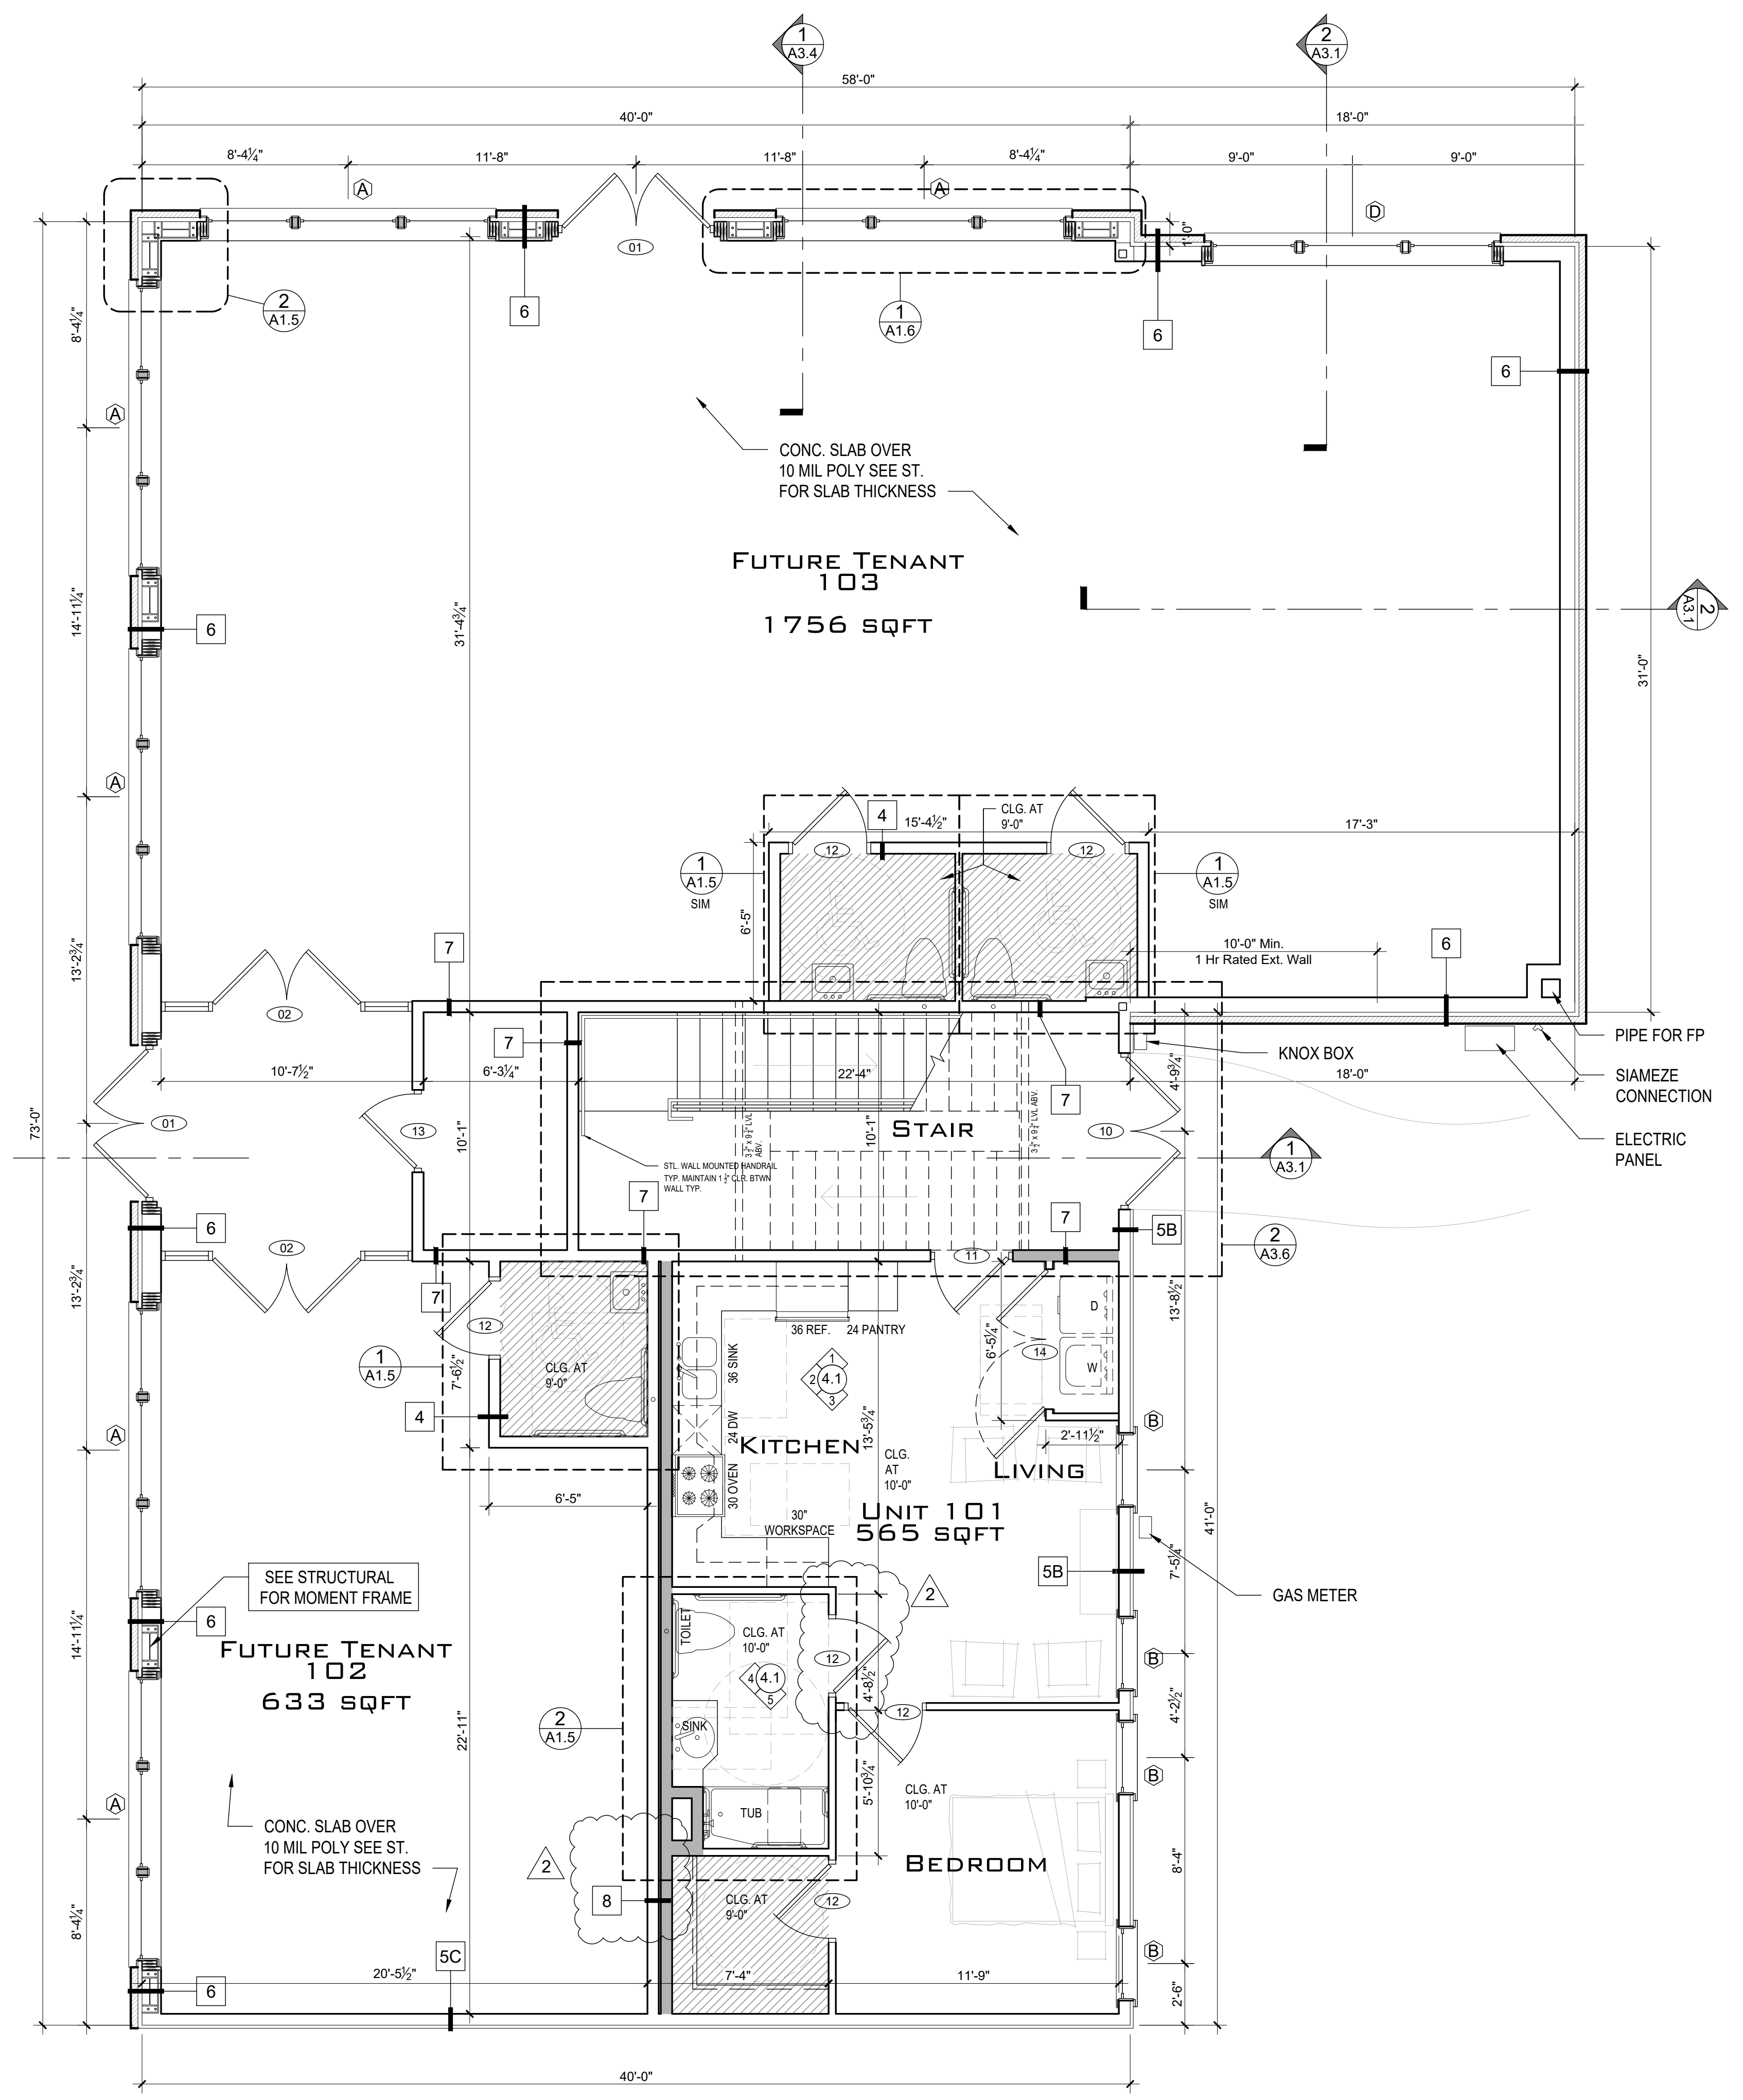

1 FIRST FLOOR PLAN
SCALE: 1/4" = 1'-0"

LEGEND

	SOUND INSULATED WALL
	CEILING SOFFIT - BELOW RATED ASSEMBLY
	"9'-0" MOISTURE-RESISTANT ACT A.F.F. @ ADA RESTROOMS

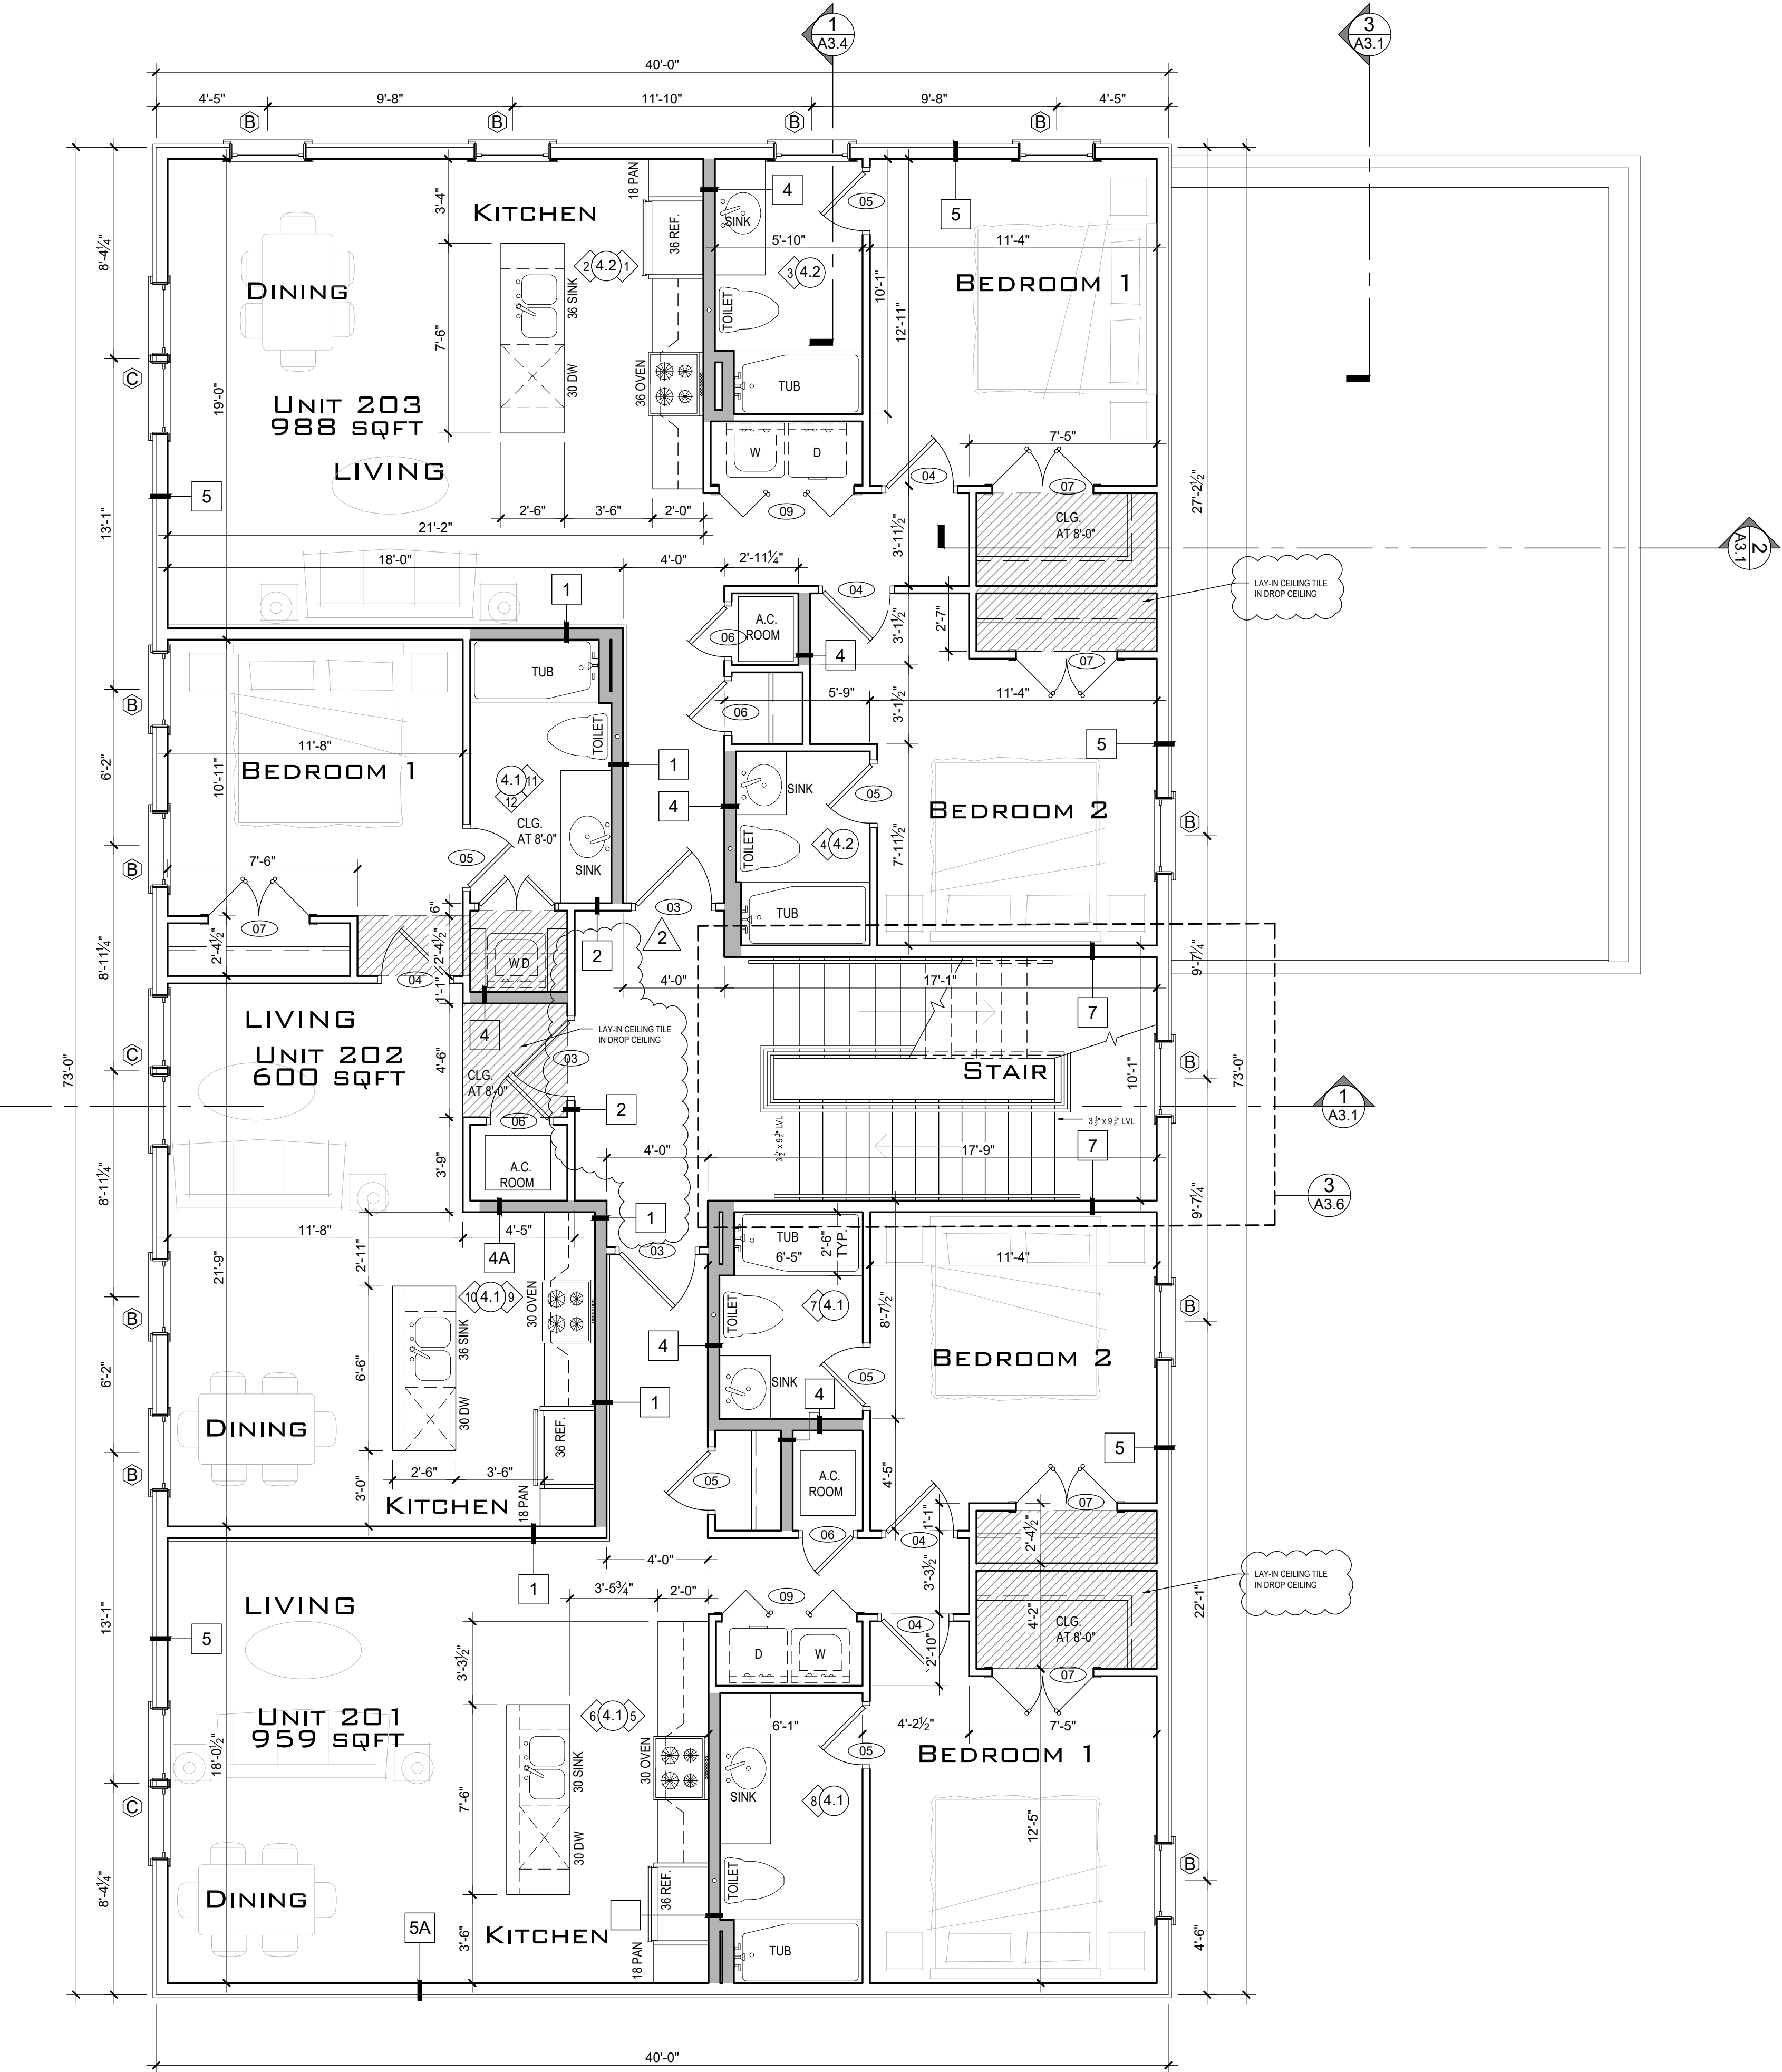


1 SECOND FLOOR PLAN
SCALE: 1/4" = 1'-0"


11/04/20 PERMIT SET
02/02/21 REVISION 1
03/25/21 REVISION 2




ANNAFELD
MIXED USE 1

LEGEND

 	SOUND INSULATED WALL
	CEILING SOFFIT - BELOW RATED ASSEMBLY
	"9'-0" MOISTURE-RESISTANT ACT A.F.F. @ ADA RESTROOMS

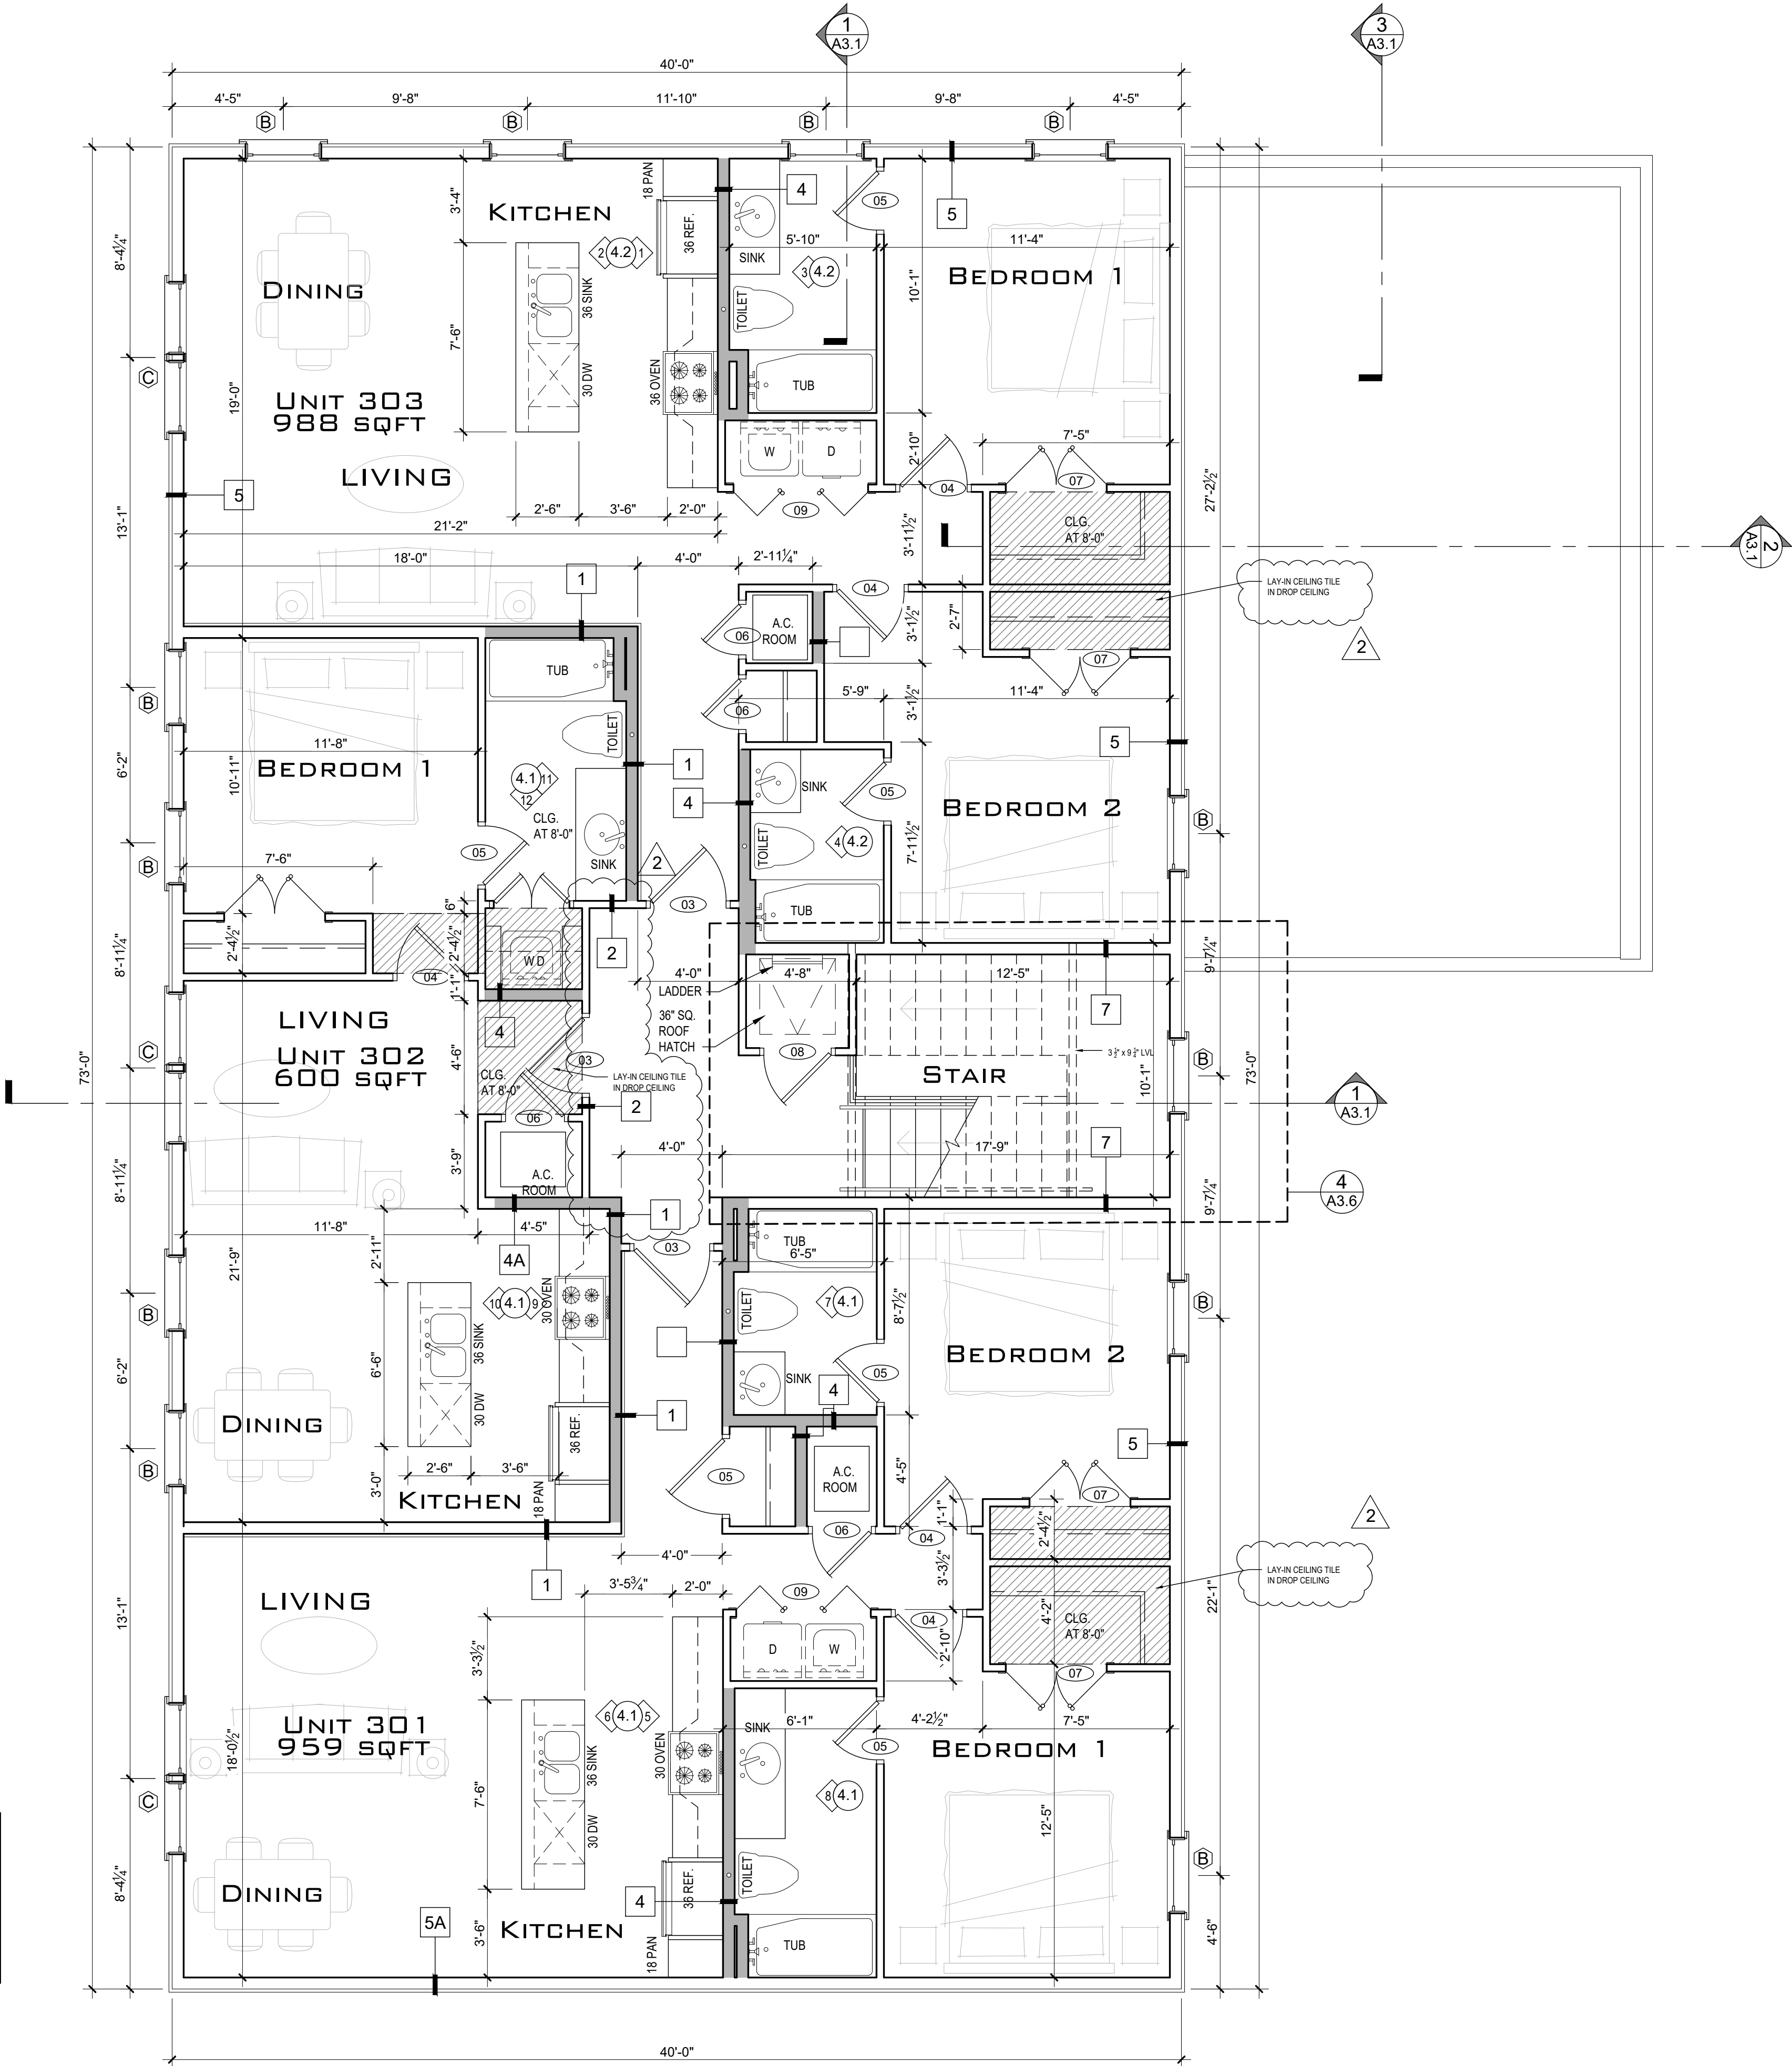

1 THIRD FLOOR PLAN
SCALE: 1/4" = 1'-0"

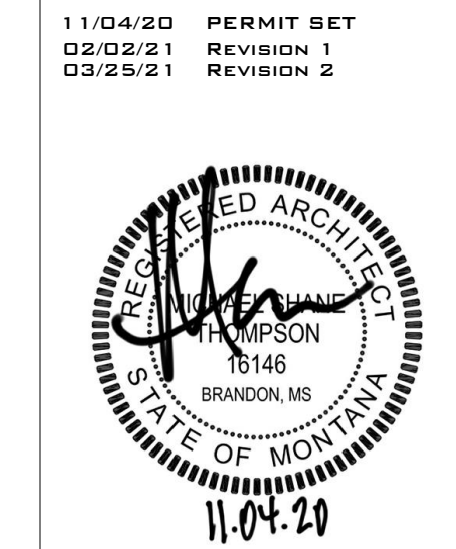

ANNAFELD
MIXED USE 1