

LEGEND


| | |
|----------------------|-----|
| EXISTING NEW/LW DEMO | --- |
| WALLS | |
| NEW/RELOCATED N/P | --- |
| DOOR | ⤵ |

ISSUE DATES

| | |
|------------|---------|
| 10-04-2023 | LEADERS |
| | REVIEW |
| | |
| | |
| | |
| | |
| | |
| | |
| | |

NORTHCHASE CENTER
 14550 TORREY CHASE HOUSTON, TX 77014
 SUITE 210

| | |
|--------------|----------------------|
| PROJECT | 88-NORTHCHASE CENTER |
| PLOT SCALE | 1/8"=1'-0" |
| CHECKED BY | WM |
| FILE NAME | 88-NORTHCHASE CENTER |
| SHEET TITLE | EXISTING PLAN |
| SHEET NUMBER | EX-1 |

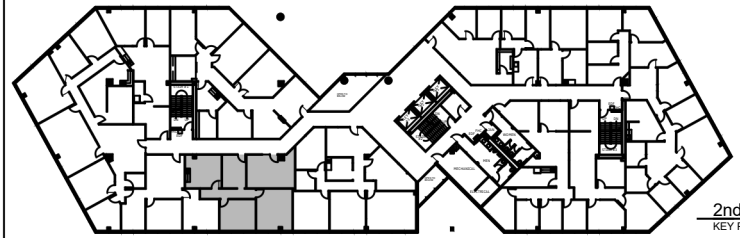

2nd FLOOR
KEY PLAN

SUITE 210
1,062 NRA
1 FLOOR PLAN
 SCALE: 1/8"=1'-0"

FLOOR PLANS MAY NOT BE TO SCALE AND MAY NOT REFLECT EXISTING CONDITIONS AND SHALL NOT BE RELIED UPON AS SUCH. THESE DRAWINGS ARE DESIGN INTENT AND ARE AN EXHIBIT TO THE LEASE.