
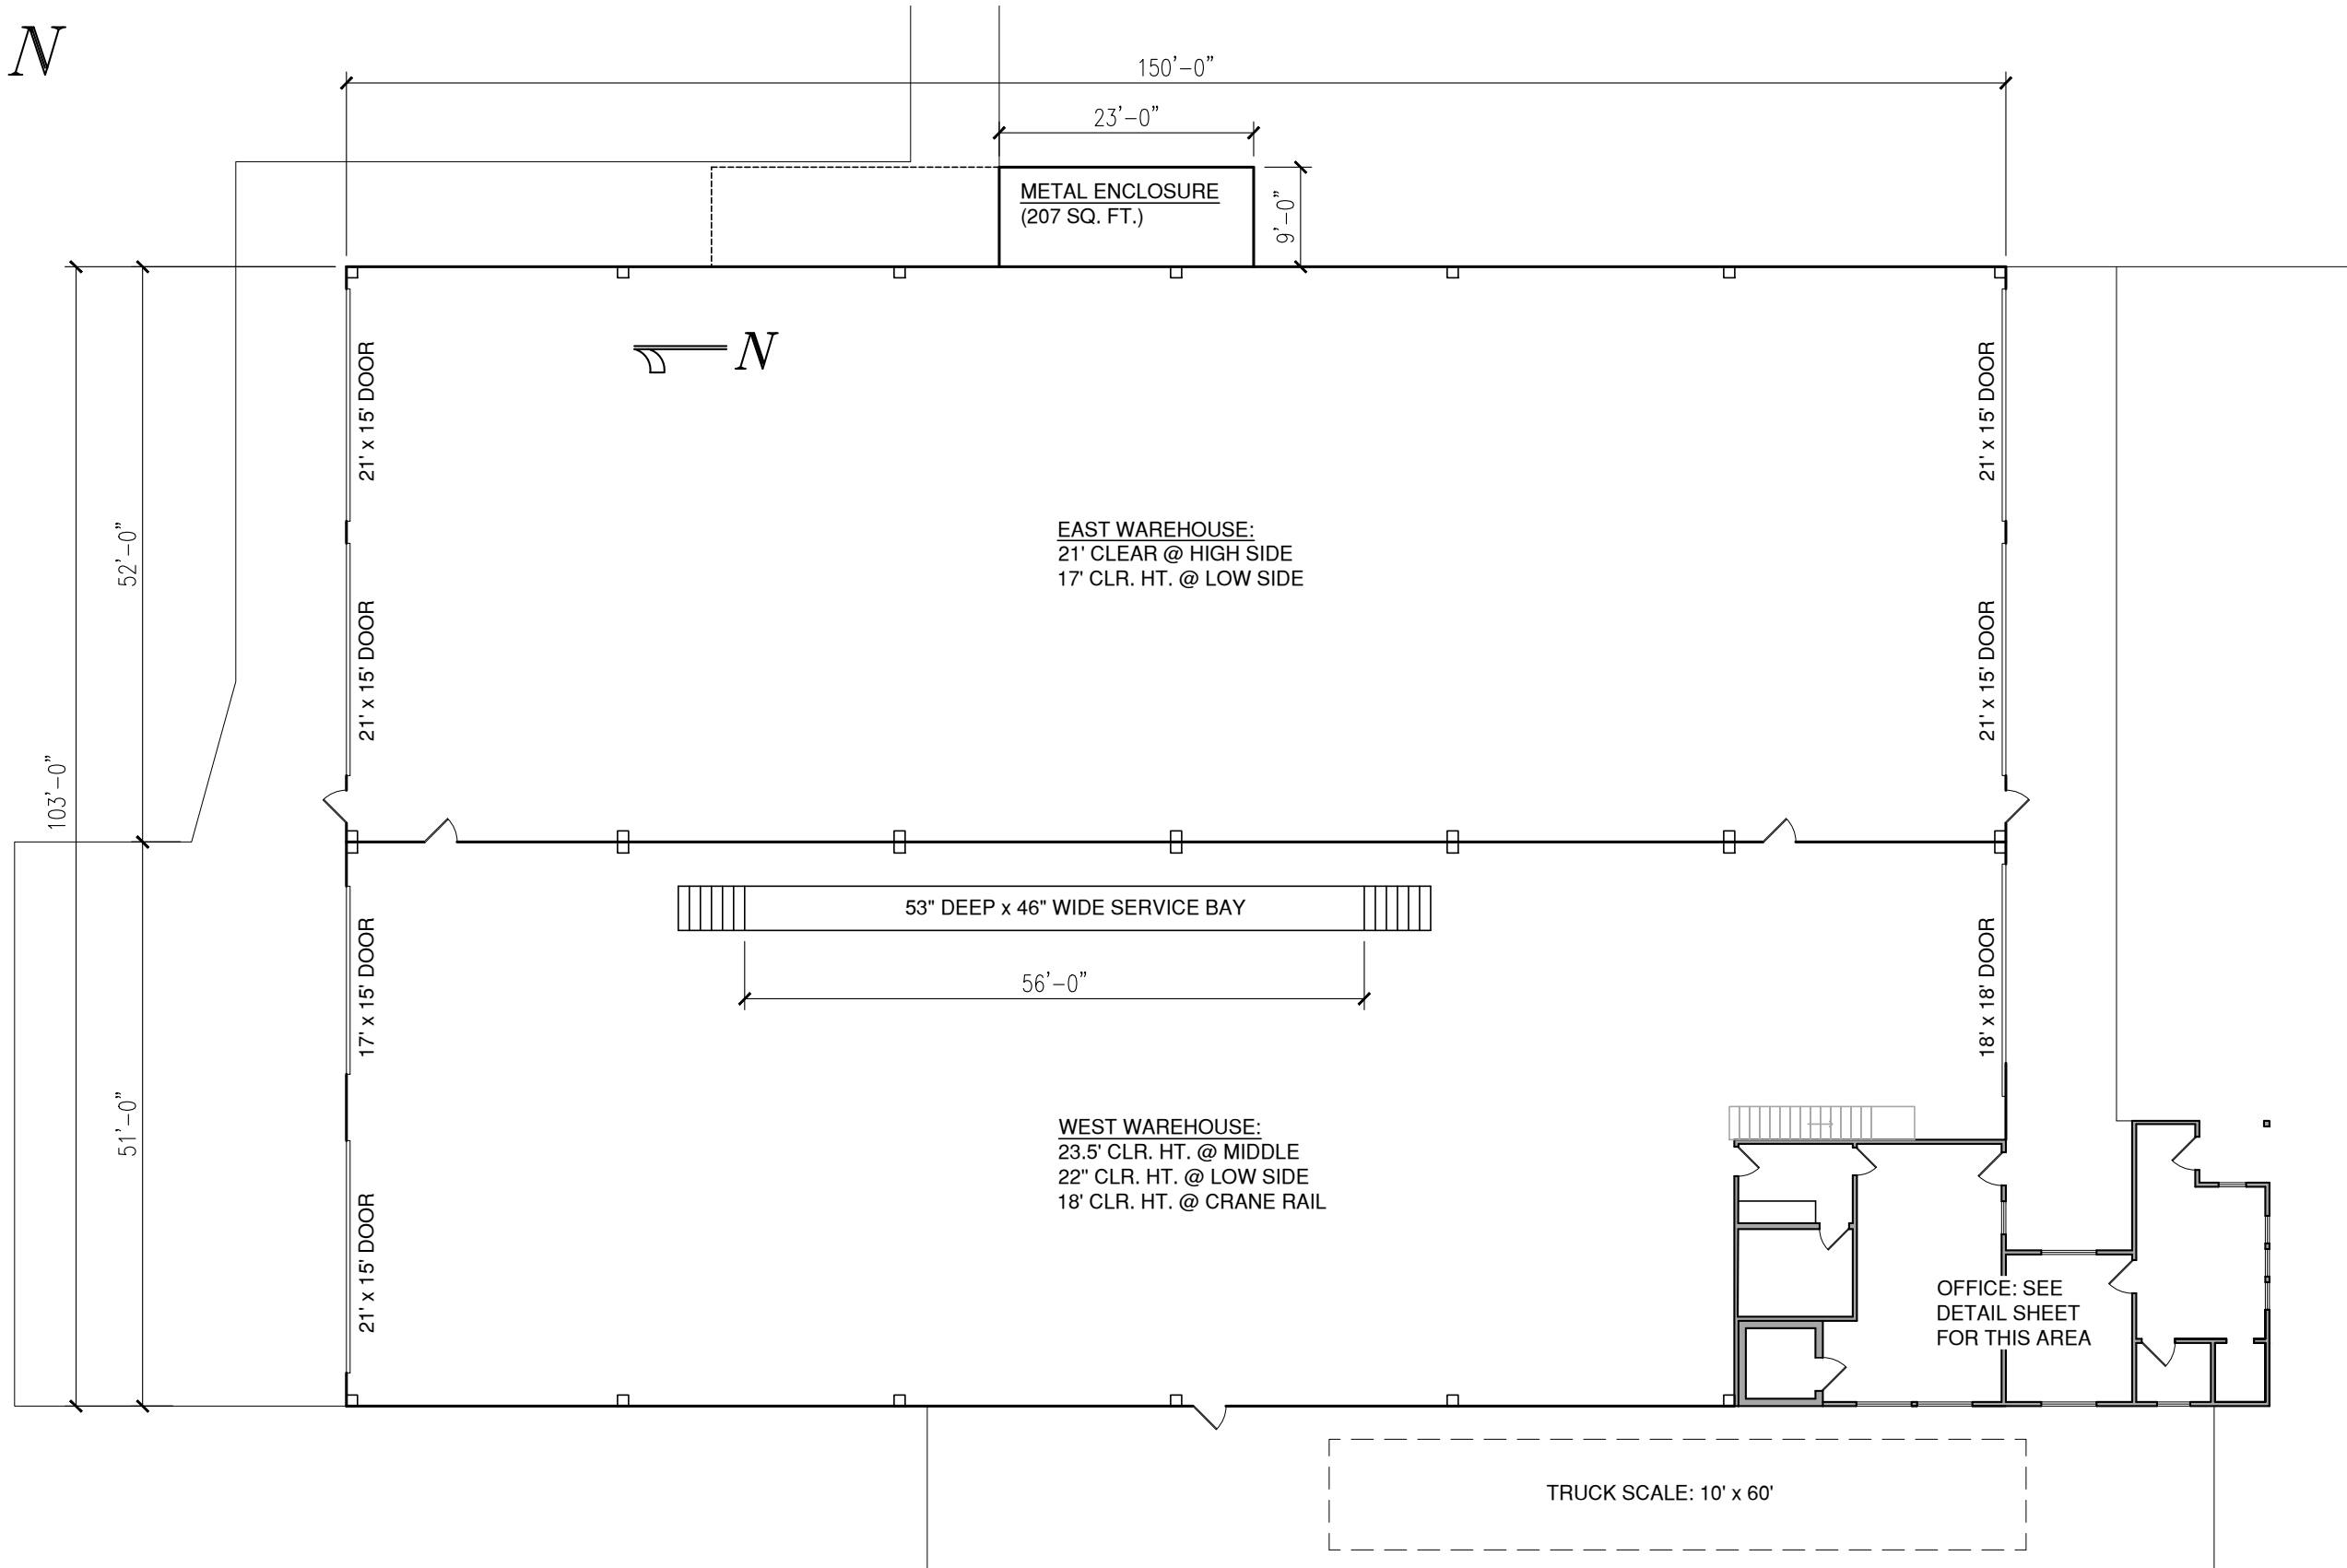


SQUARE FOOTAGE LEGEND	
WEST WAREHOUSE.....	7,060 SQ. FT.
(3 GRADE LEVEL ROLL-UP DOORS)	
EAST WAREHOUSE.....	7,800 SQ. FT.
(4 GRADE LEVEL ROLL-UP DOORS)	
OFFICE.....	1,036 SQ. FT.
TOTAL.....	15,896 SQ. FT.



SITE PLAN	
SCALE: 1" = 50'	
52210 WILLOW POINT ROAD	
CLARKSBURG, CA	

 

SQUARE FOOTAGE LEGEND

WEST WAREHOUSE.....	7,060 SQ. FT.
(3 GRADE LEVEL ROLL-UP DOORS)	
EAST WAREHOUSE.....	7,800 SQ. FT.
(4 GRADE LEVEL ROLL-UP DOORS)	
OFFICE.....	1,036 SQ. FT.
TOTAL.....	15,896 SQ. FT.

BUILDING PLAN
SCALE: 1/16" = 1'-0"
52210 WILLOW POINT ROAD
CLARKSBURG, CA

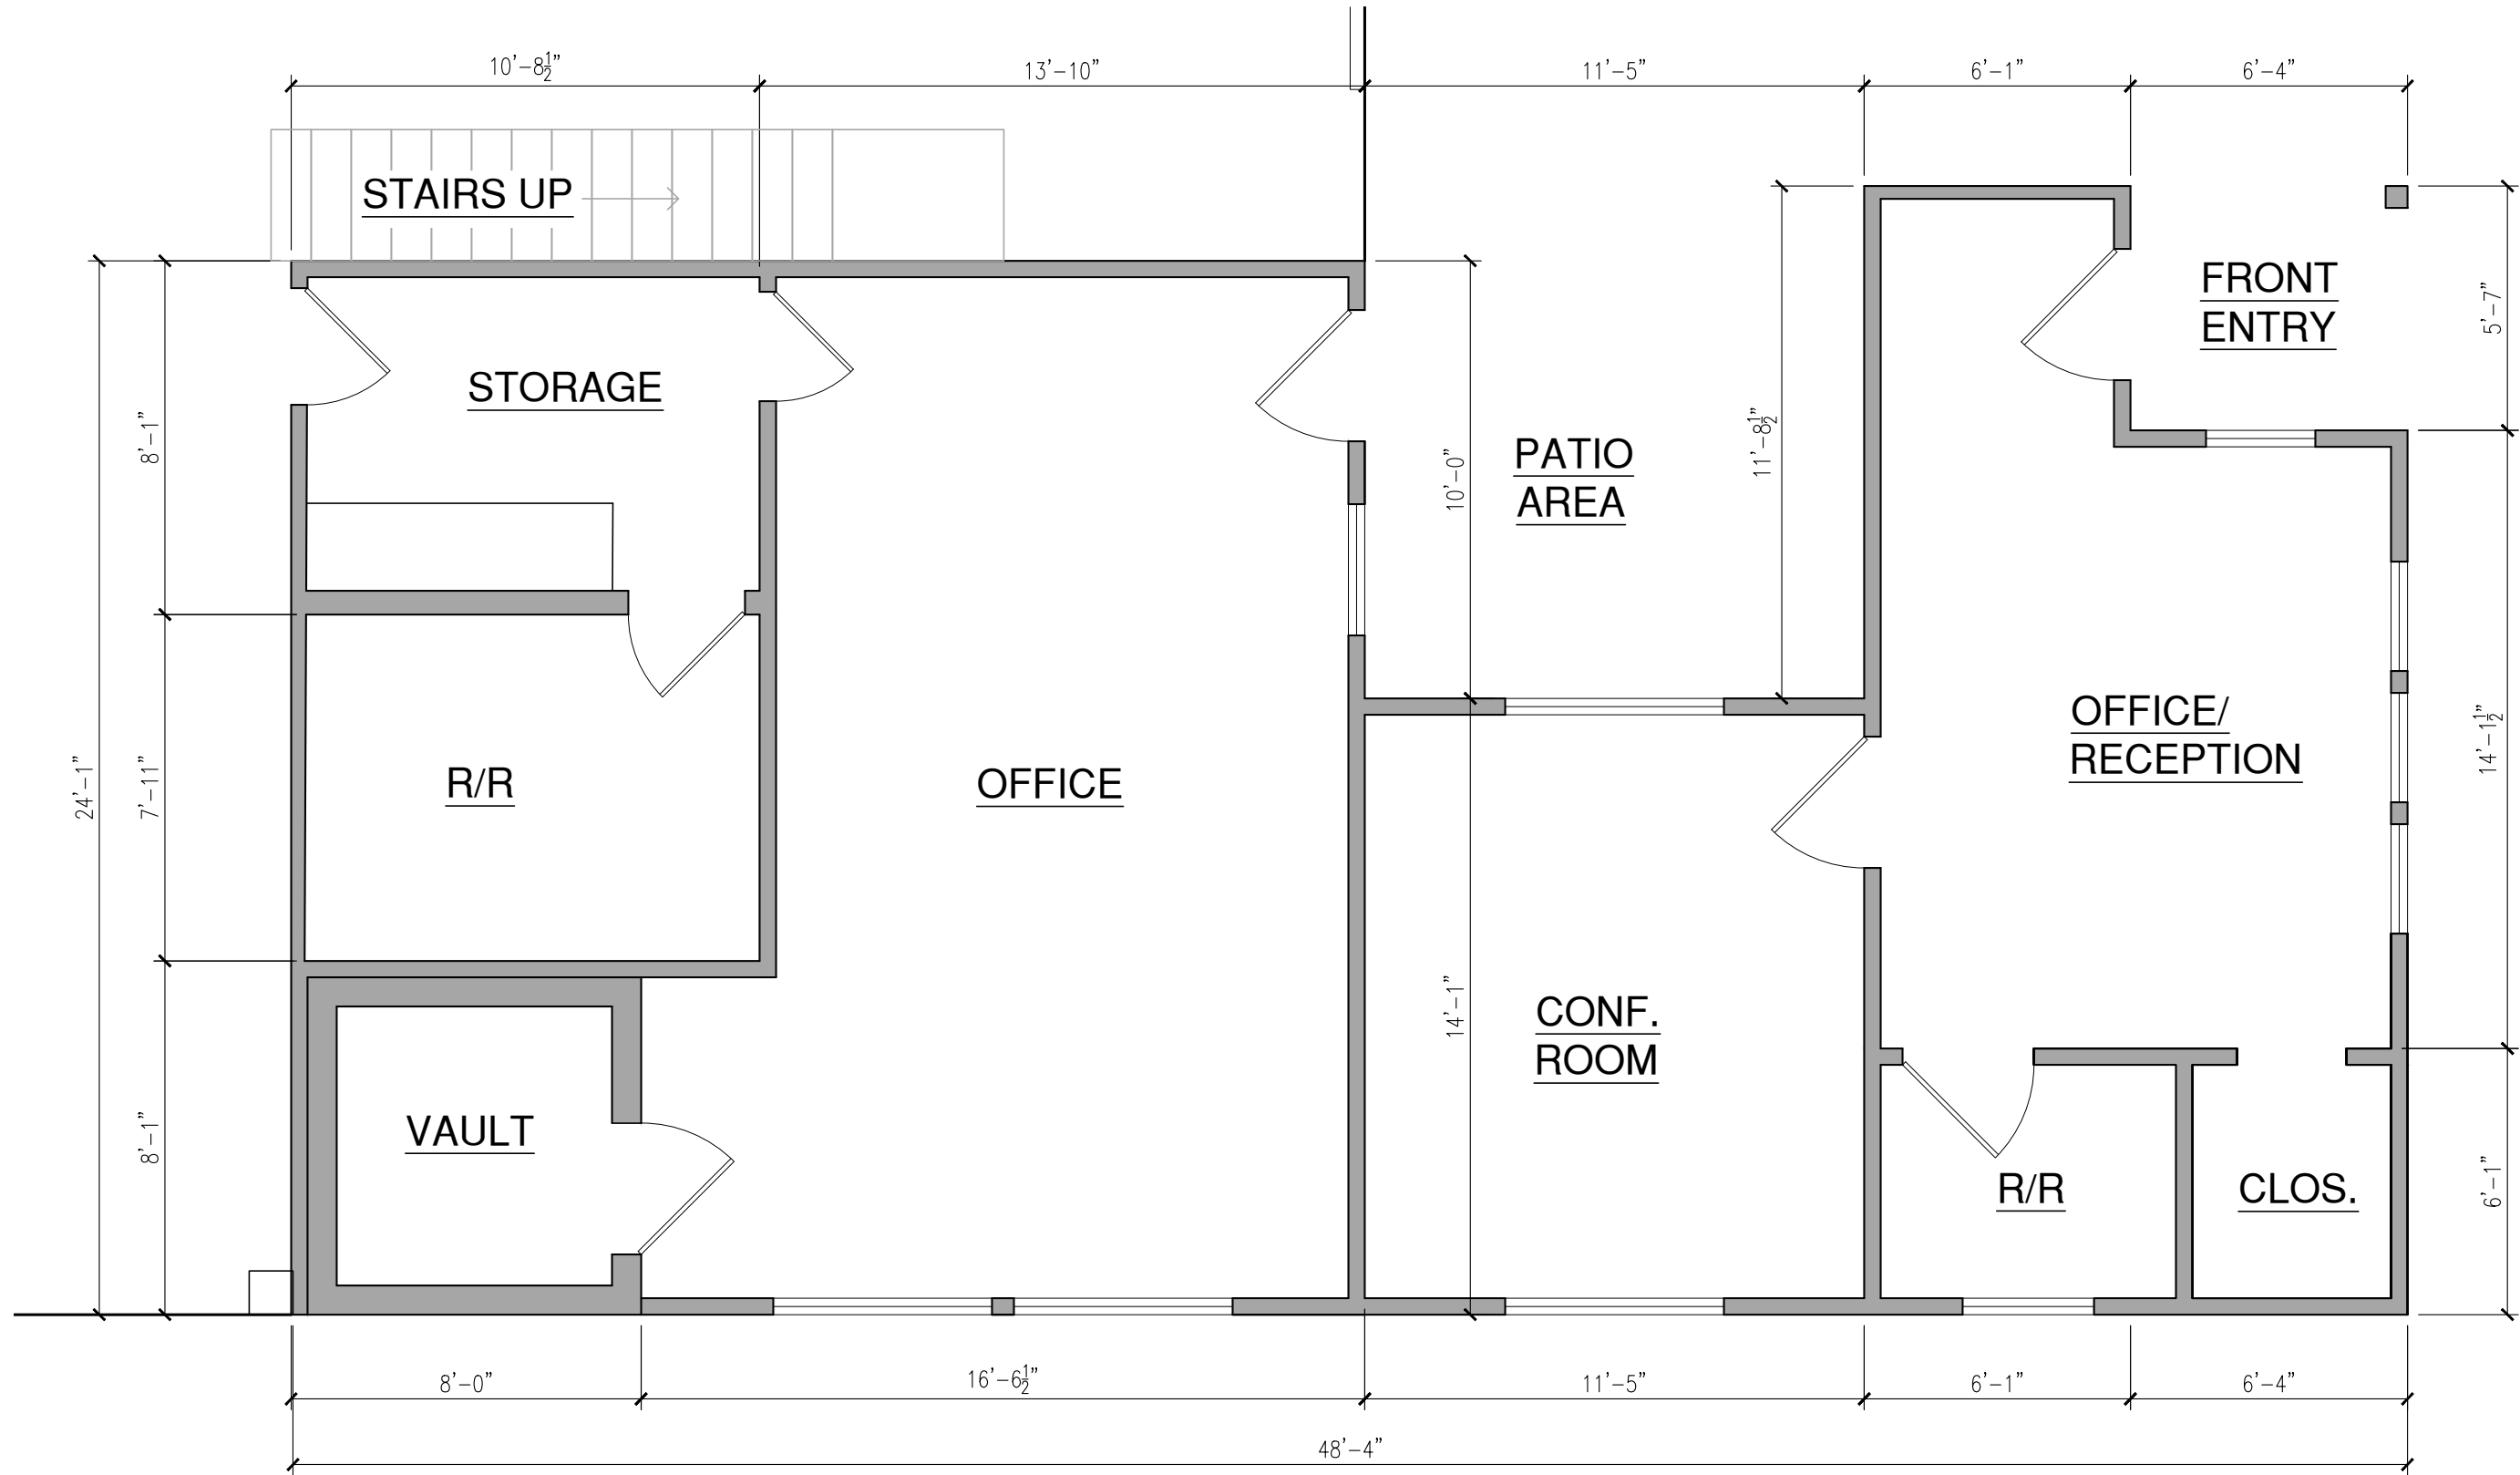 

SQUARE FOOTAGE LEGEND	
WEST WAREHOUSE.....	7,060 SQ. FT.
(3 GRADE LEVEL ROLL-UP DOORS)	
EAST WAREHOUSE.....	7,800 SQ. FT.
(4 GRADE LEVEL ROLL-UP DOORS)	
OFFICE.....	1,036 SQ. FT.
TOTAL.....	15,896 SQ. FT.

OFFICE DETAIL
SCALE: 1/4" = 1'-0"
52210 WILLOW POINT ROAD
CLARKSBURG, CA