



EXISTING BASEMENT FLOOR PLAN  
scale: NTS

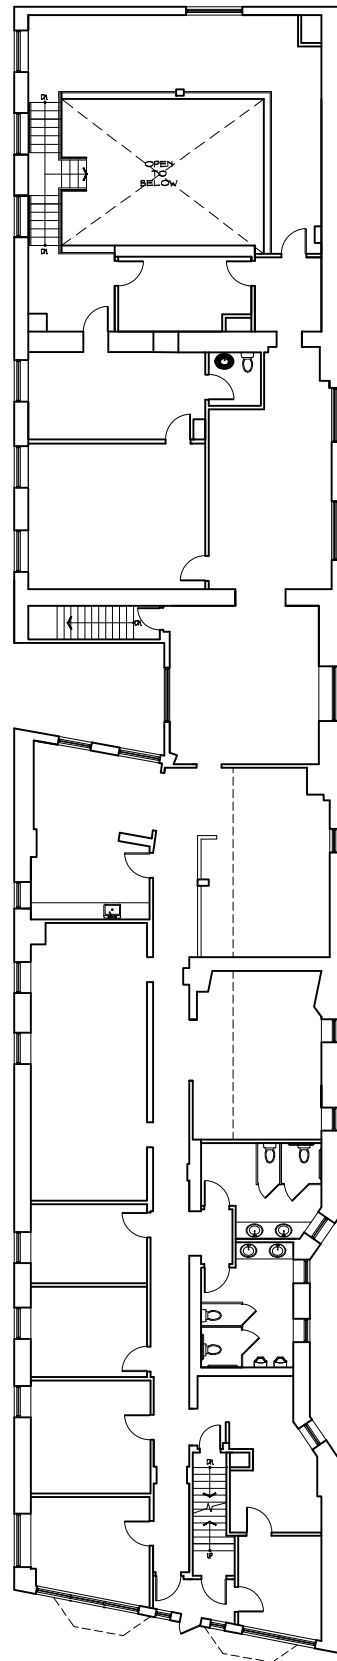

EXISTING FIRST FLOOR PLAN  
scale: NTS

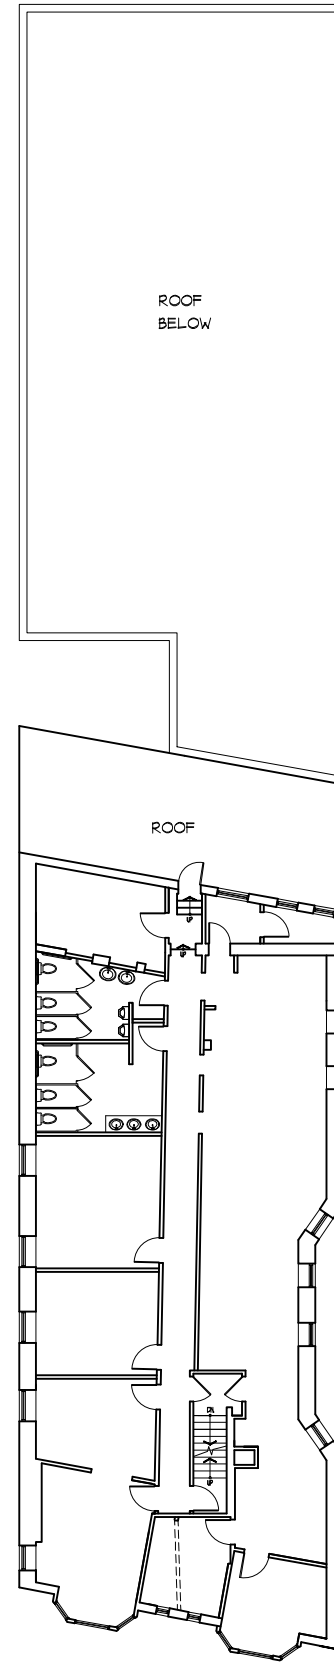

EXISTING SECOND FLOOR PLAN  
scale: NTS