



INTERIOR PARTITION TYPES:

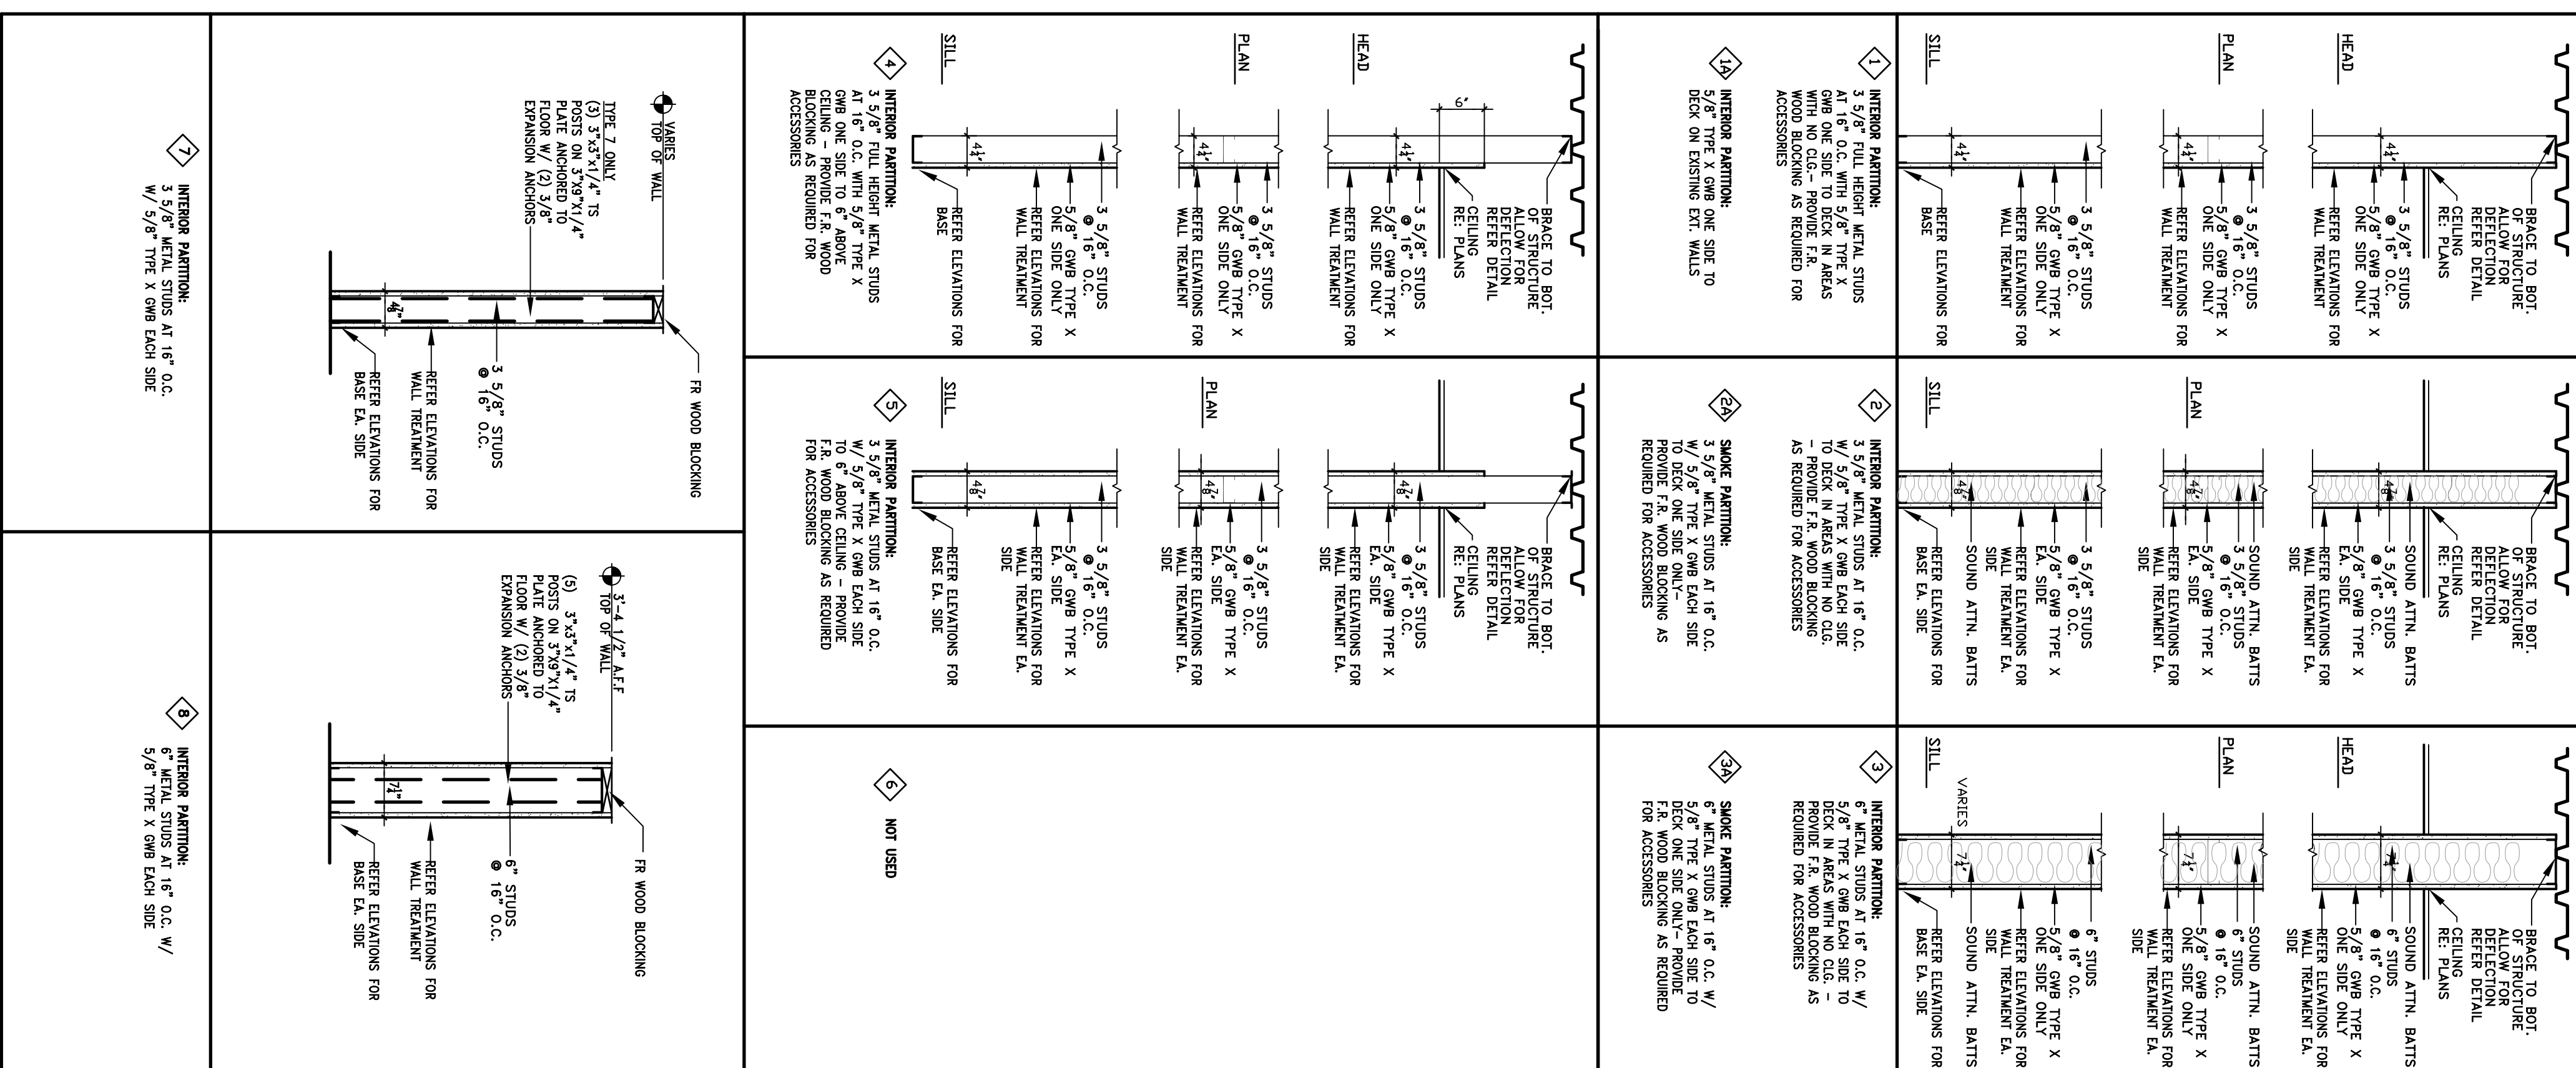

NOTES:

- INSTALL ALL GWB AT ALL LOCATIONS FOR KITCHEN, DISHWASH UNDERCABINET BOARD BEHIND ALL TILE ON WALLS - SEE PLAN FOR LOCATIONS
- CONTRACTOR TO PROVIDE SOUND CONTINUOUS FIRE RATED WOOD BLOCKING FOR ALL MILLWORK, TOILET ACCESSORS AND OTHER ACCESSORIES ASSEMBLIES REQUIRING BLOCKING
- FINISHERS TO BE SET IN BED OF ACOUSTIC SEALANT AT ALL LOCATIONS
- MANUFACTURER'S INSTRUCTIONS MUST BE FOLLOWED FOR ALL MANUFACTURED PRODUCTS SUBJECT TO ACOUSTIC TREATMENT
- ACOUSTIC TREATMENT MUST BE PROVIDED BY ARCHITECT. DOCUMENTATION MAY BE REQUIRED TO SUBSTANTIATE MATERIAL / METHOD OF INSTALLATION TO THE ARCHITECT'S SATISFACTION AND OWNER.
- ALL METAL STUDS TO BE MINIMUM 20 GAUGE.
- ACOUSTIC INSULATION TO BE PROVIDED AT WALLS WHERE BOTH SIDES ARE OCCUPIED SPACES - NON OCCUPIED OR TRANSITORY OF FINISHED BLOCKING FOR FOOD SERVICE EQUIPMENT.

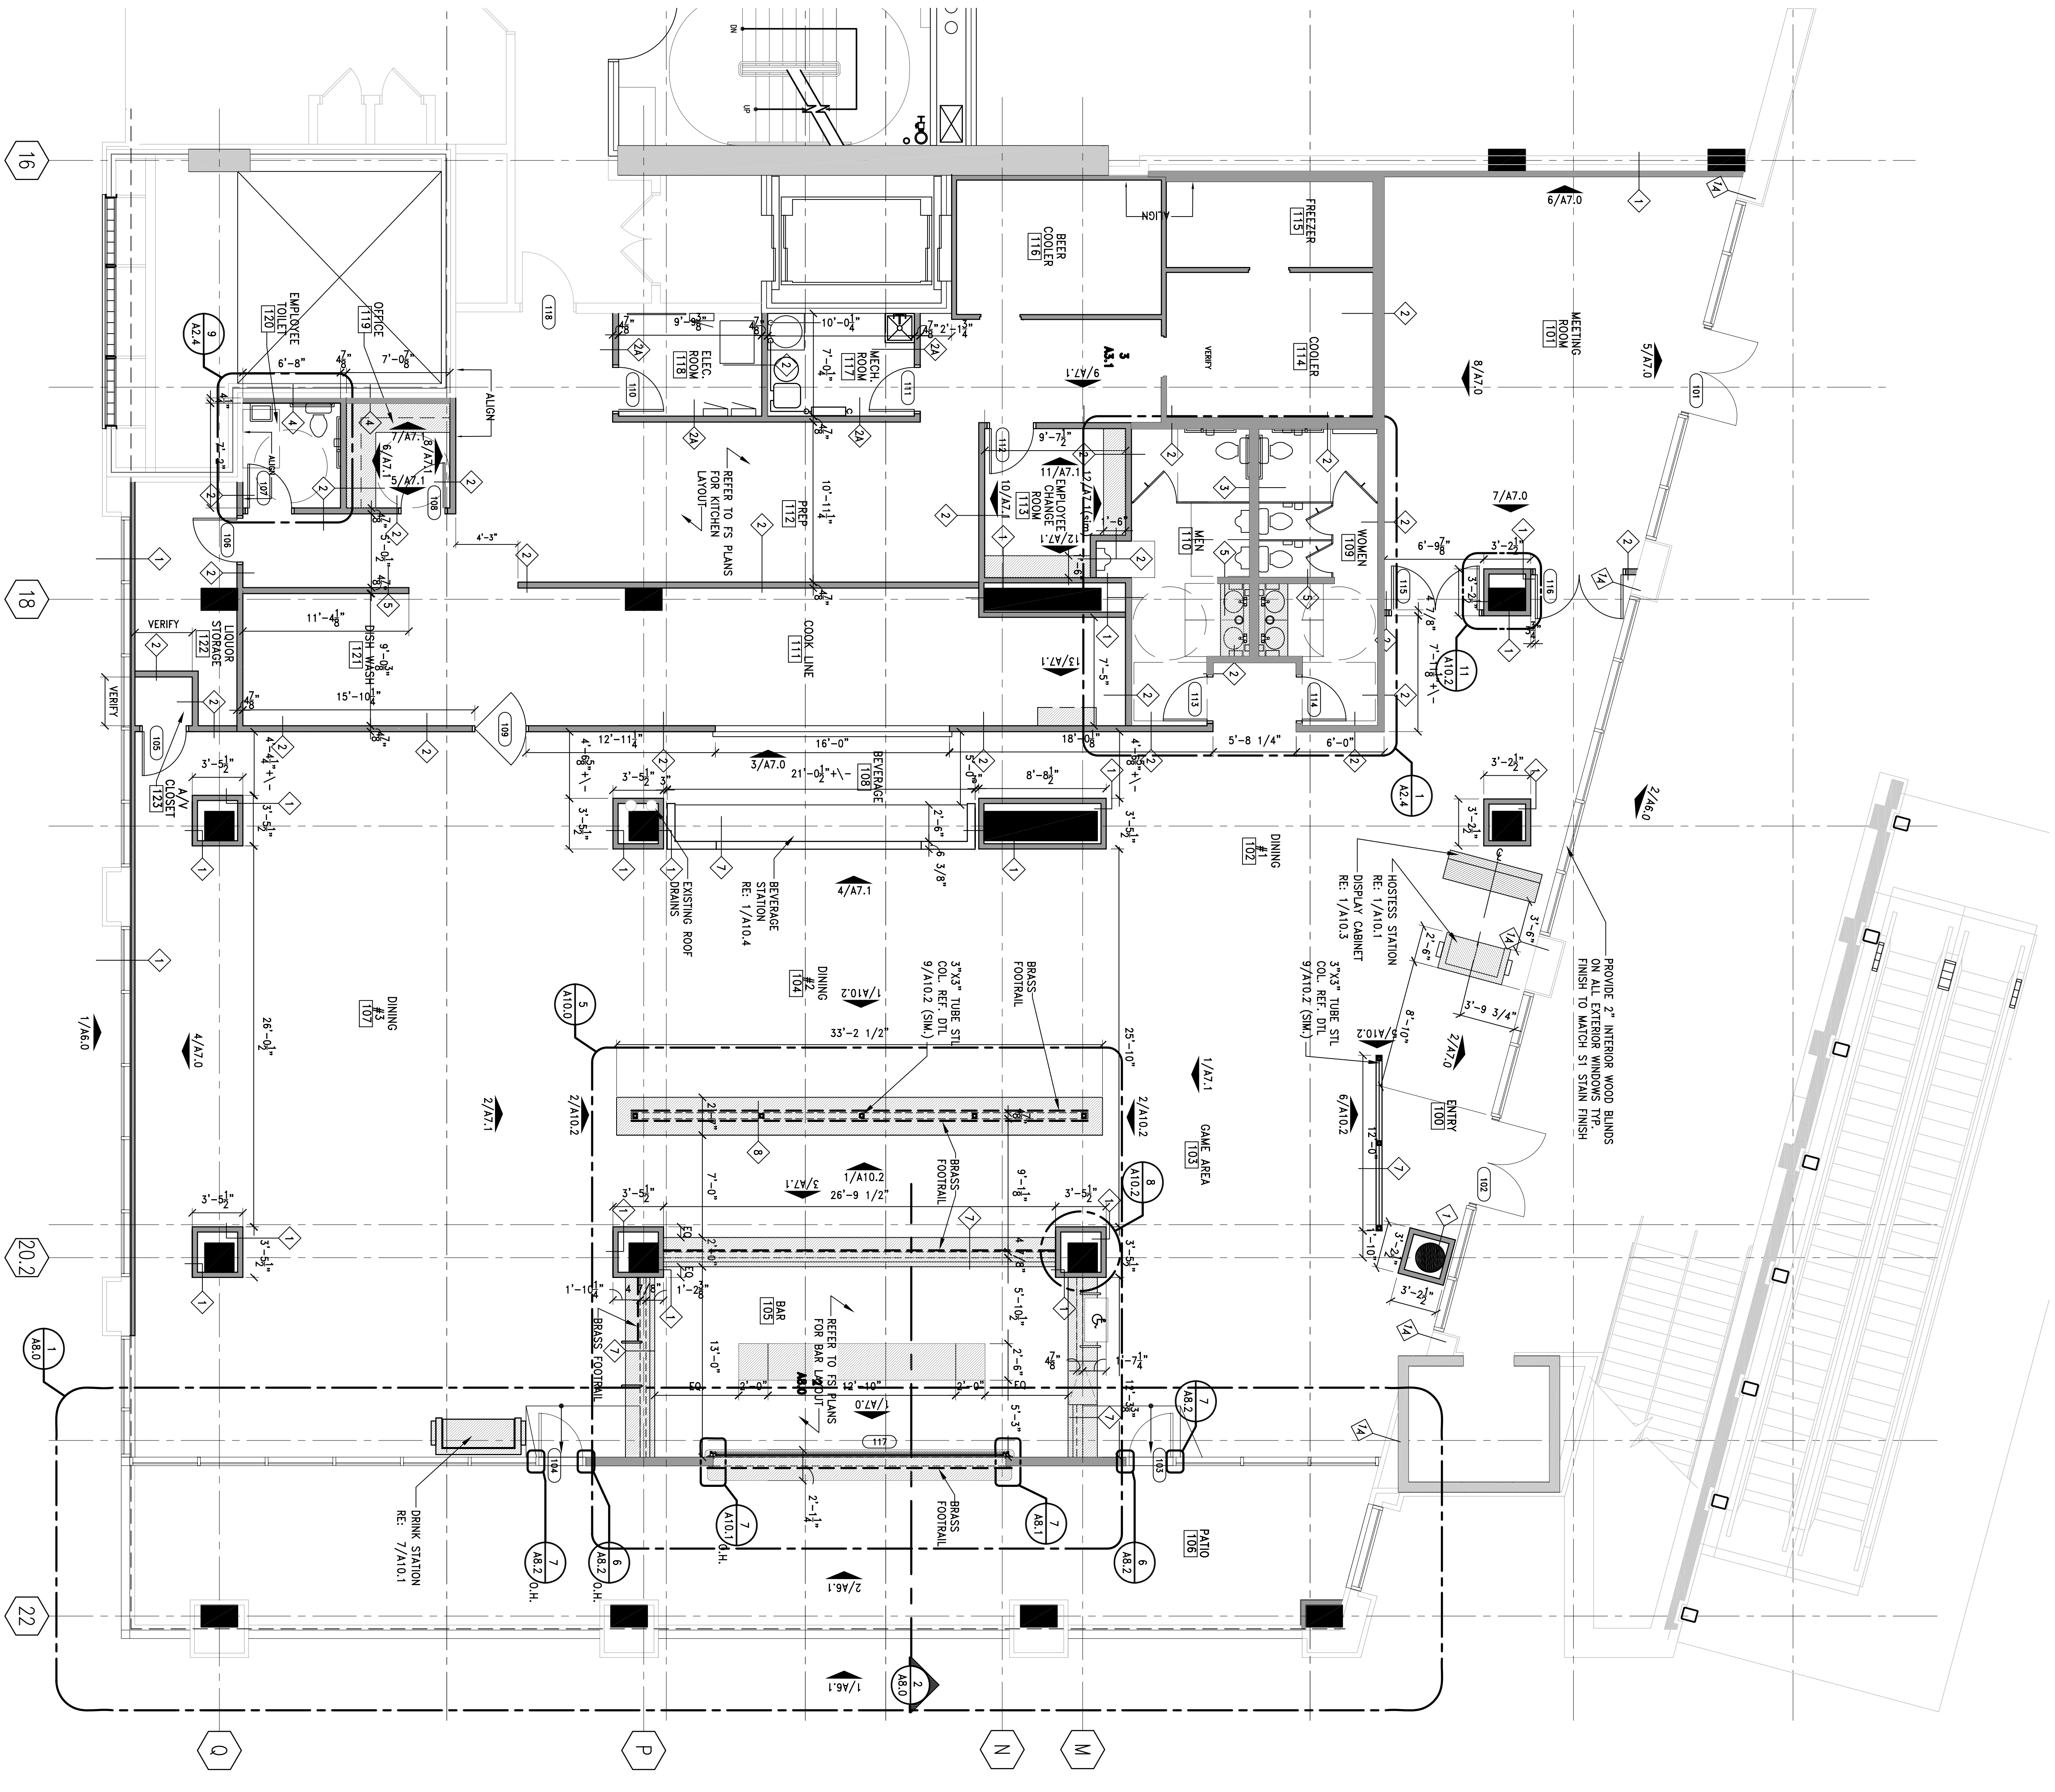

1 FLOOR PLAN
SCALE: 3/16" = 1'-0"
NORTH

<p>THE MCKINNEY PARTNERSHIP ARCHITECTS 3600 West Main Suite 200 Norman, Oklahoma 73072 405.580.4497 P 405.584.6287 F tmppartn.com</p>	<p>CityScape 2 East Jefferson Street Suite # 22-217 Phoenix, AZ</p>		<p>Issue Date: 10 / 15 / 2010 PERMIT SET Revisions: Project Number: TK014810 Sheet Title: FLOOR PLAN Sheet Number: A2.0</p>
--	--	--	---