

LEGEND	
EXISTING WALLS	---
NEW WALLS	---
EXISTING DOOR	---
NEW DOOR	---
EXISTING LOW DECK	---
NEW LOW DECK	---
NEW RELOCATED DOOR	NR



ISSUE DATES	
1	06-14-24

TIMBERWAY II
 15995 N. BARKERS LANDING RD
 HOUSTON TX, 77079
 SUITE 317

PROJECT:	929-TIMBERWAY II
PLOT SCALE:	1/8"=1'-0"
CHECKED BY:	AE
FILE NAME:	929-TIMBERWAY II

SHEET TITLE
 SCHEMATIC DESIGN

SHEET NUMBER
 SD-1

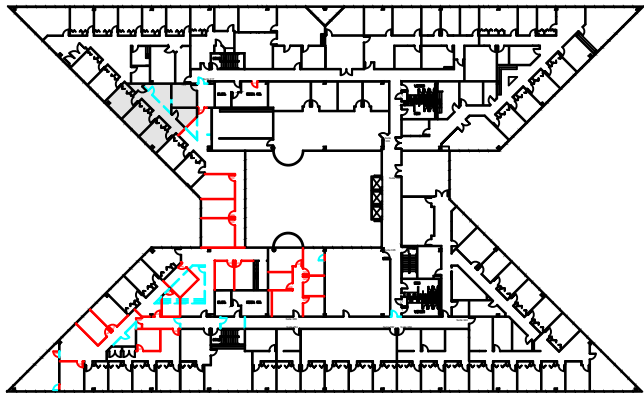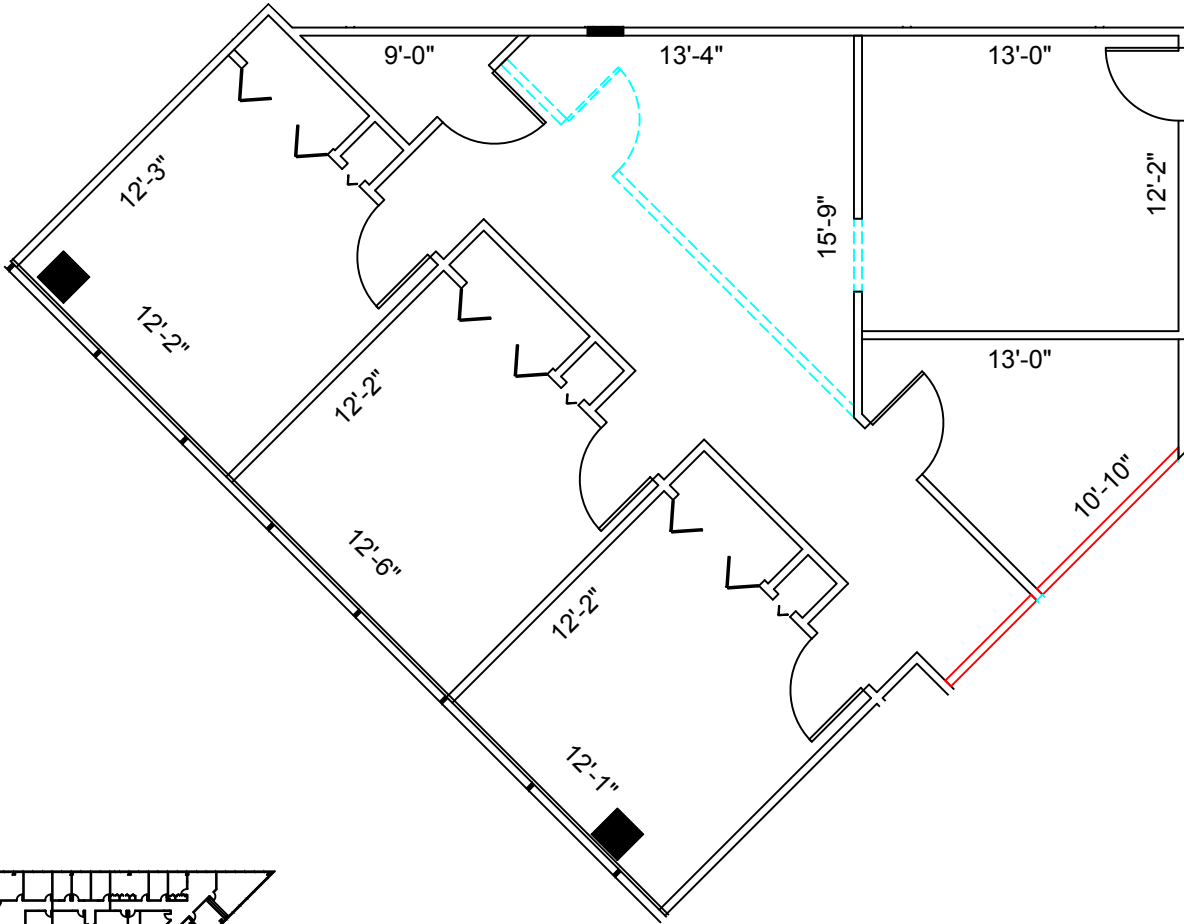

3rd FLOOR
 KEY PLAN

SUITE 317 1,491 NRA

1 FLOOR PLAN
 SCALE: 1/8"=1'-0"

FLOOR PLANS MAY NOT BE TO SCALE AND MAY NOT REFLECT EXISTING CONDITIONS AND SHALL NOT BE RELIED UPON AS SUCH THESE DRAWINGS ARE DESIGN INTENT AND ARE AN EXHIBIT TO THE LEASE