



**LEGEND**

|                    |           |           |                  |
|--------------------|-----------|-----------|------------------|
| EXISTING WALLS     | NEW WALLS | LOW WALLS | DEMOLISHED WALLS |
| NEW/RELOCATED DOOR | N/A       |           |                  |

**ISSUE DATES**



|             |        |
|-------------|--------|
| 110-13-2022 | ISSUE  |
|             | REVIEW |
|             |        |
|             |        |
**TIMBERWAY II**  
15995 NORTH BARKER'S LANDING RD.  
HOUSTON, TX 77079  
SUITE 125

|              |              |
|--------------|--------------|
| PROJECT:     | TIMBERWAY II |
| PLLOT SCALE: | 1/16"=1'-0"  |
| CHECKED BY:  | WM           |
| FILE NAME:   | TIMBERWAY II |

SHEET TITLE  
**EXISTING PLAN**

SHEET NUMBER  
**EX-1**

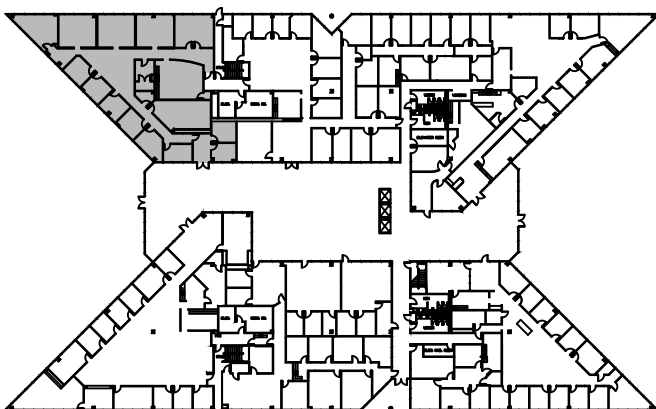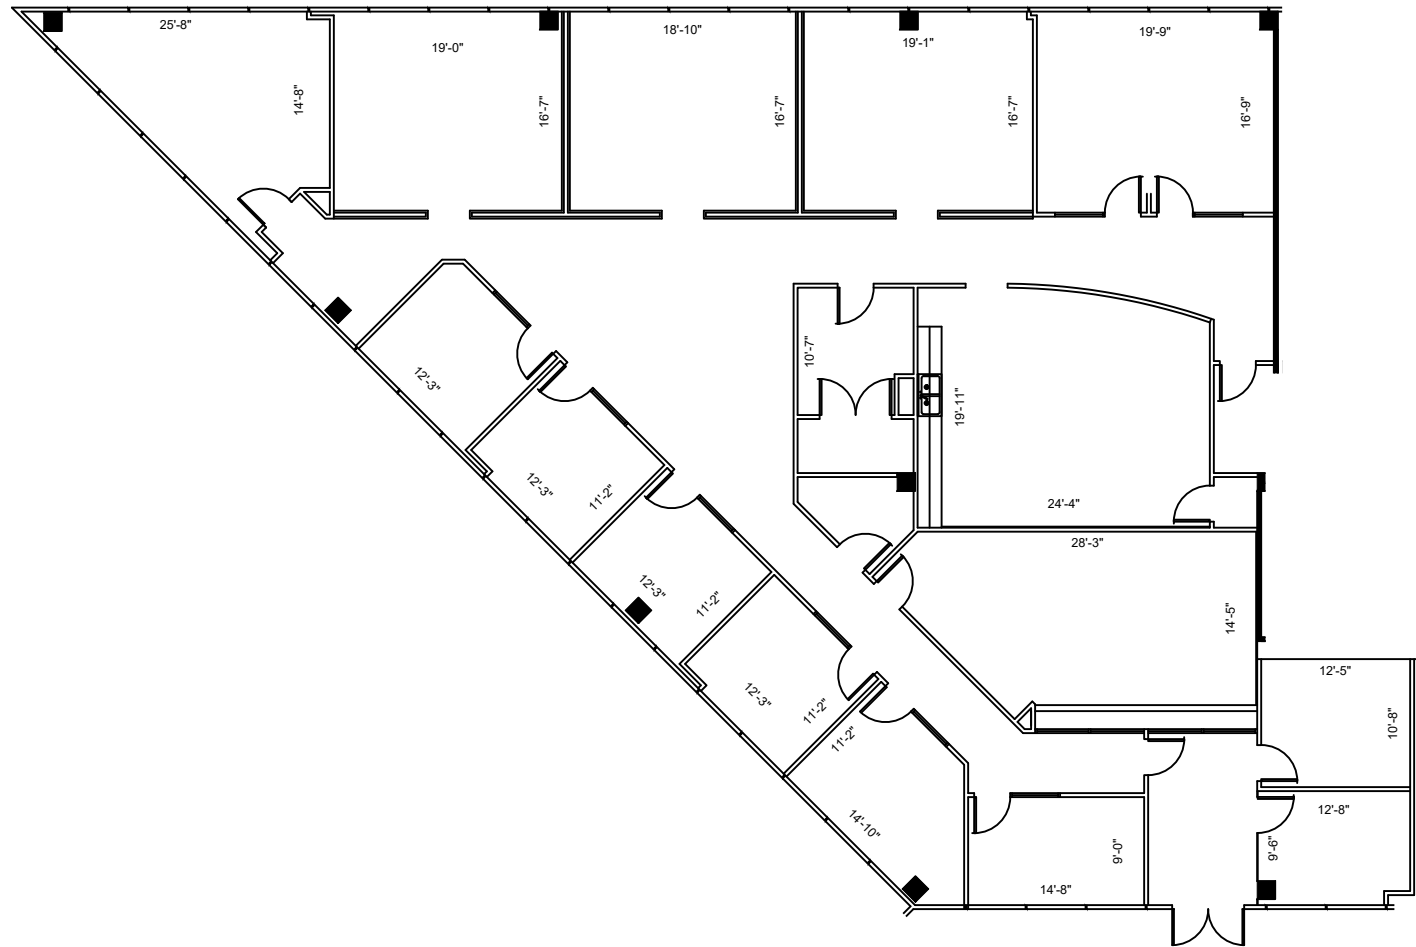

**1st FLOOR**  
KEY PLAN

**1 FLOOR PLAN**  
SCALE: 1/16"=1'-0"

FLOOR PLANS MAY NOT BE TO SCALE AND MAY NOT REFLECT EXISTING CONDITIONS AND SHALL NOT BE RELIED UPON AS SUCH THESE DRAWINGS ARE DESIGN INTENT AND ARE AN EXHIBIT TO THE LEASE