



LEGEND

EXISTING	NEW	LOW	DEMO
WALLS			
NEW/RELOCATED DOOR			

ISSUE DATES



DATE	REVISION
11-10-07-2022	LEASING REVIEW

SPECTRUM
 613 NW LOOP 410, SAN ANTONIO, TX 78216
 SUITE 515

PROJECT:	922-SPECTRUM
PLLOT SCALE:	1/8" = 1'-0"
CHECKED BY:	WM
DRAWN BY:	WM
FILE NAME:	922-SPECTRUM

SHEET TITLE
EXISTING PLAN

SHEET NUMBER
EX-1

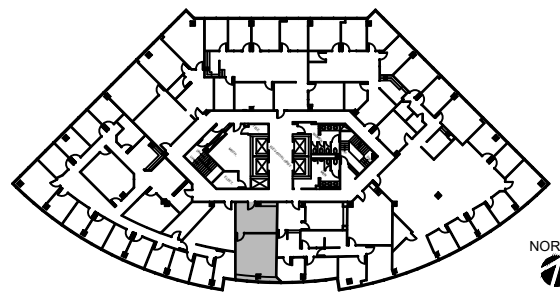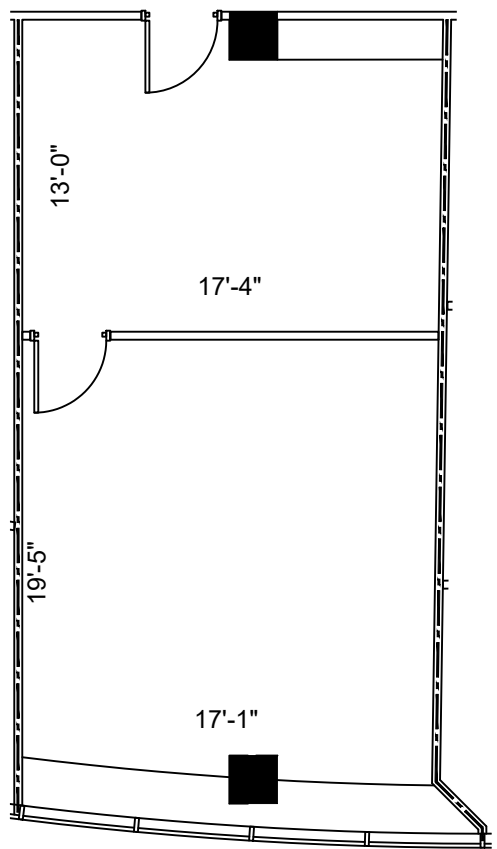

NORTH
 5th FLOOR
 KEY PLAN

SUITE 515
693 NRA
1 FLOOR PLAN
 SCALE: 1/8"=1'-0"

FLOOR PLANS MAY NOT BE TO SCALE AND MAY NOT REFLECT EXISTING CONDITIONS AND SHALL NOT BE RELIED UPON AS SUCH THESE DRAWINGS ARE DESIGN INTENT AND ARE AN EXHIBIT TO THE LEASE