

LEGEND			
EXISTING	NEW	LOW	DEMO
WALLS			
NEW/RELOCATED DOOR			


ISSUE DATES	
DATE	DESCRIPTION
12-11-2023	ISSUE FOR REVIEW

**THE PRESERVE**  
 2000 NORTH LOOP WEST, HOUSTON, TX 77018  
 SUITE 160


PROJECT:	025- THE PRESERVE
PLLOT SCALE:	1/8" = 1'-0"
CHECKED BY:	WM
FILE NAME:	025- THE PRESERVE
SHEET SIZE:	8.5 X 11
DRAWN BY:	WM

SHEET TITLE  
**EXISTING PLAN**

SHEET NUMBER  
**EX-1**

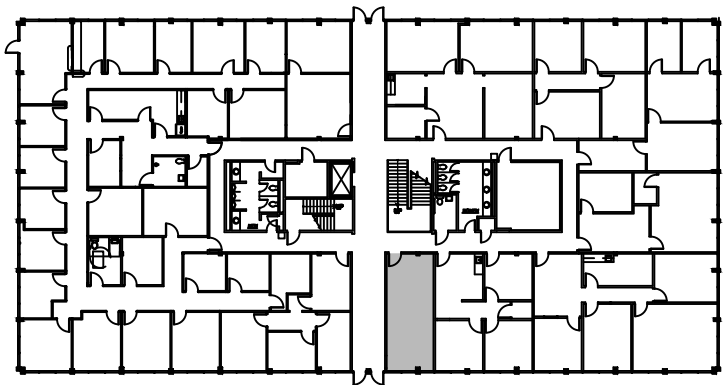

**GROUND FLOOR**  
 KEY PLAN

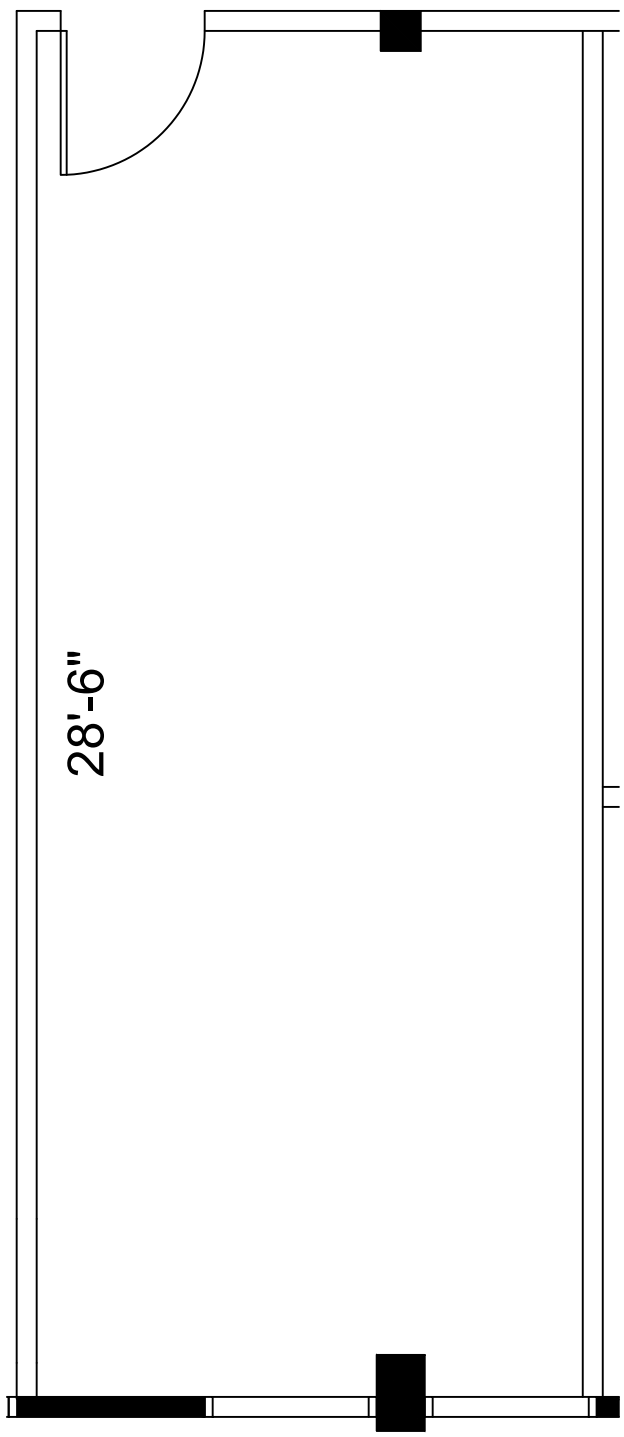

**1** **SUITE 160**  
**389 NRA**  
**FLOOR PLAN**  
 SCALE: 1/8"=1'-0"

FLOOR PLANS MAY NOT BE TO SCALE AND MAY NOT REFLECT EXISTING CONDITIONS AND SHALL NOT BE RELIED UPON AS SUCH THESE DRAWINGS ARE DESIGN INTENT AND ARE AN EXHIBIT TO THE LEASE