



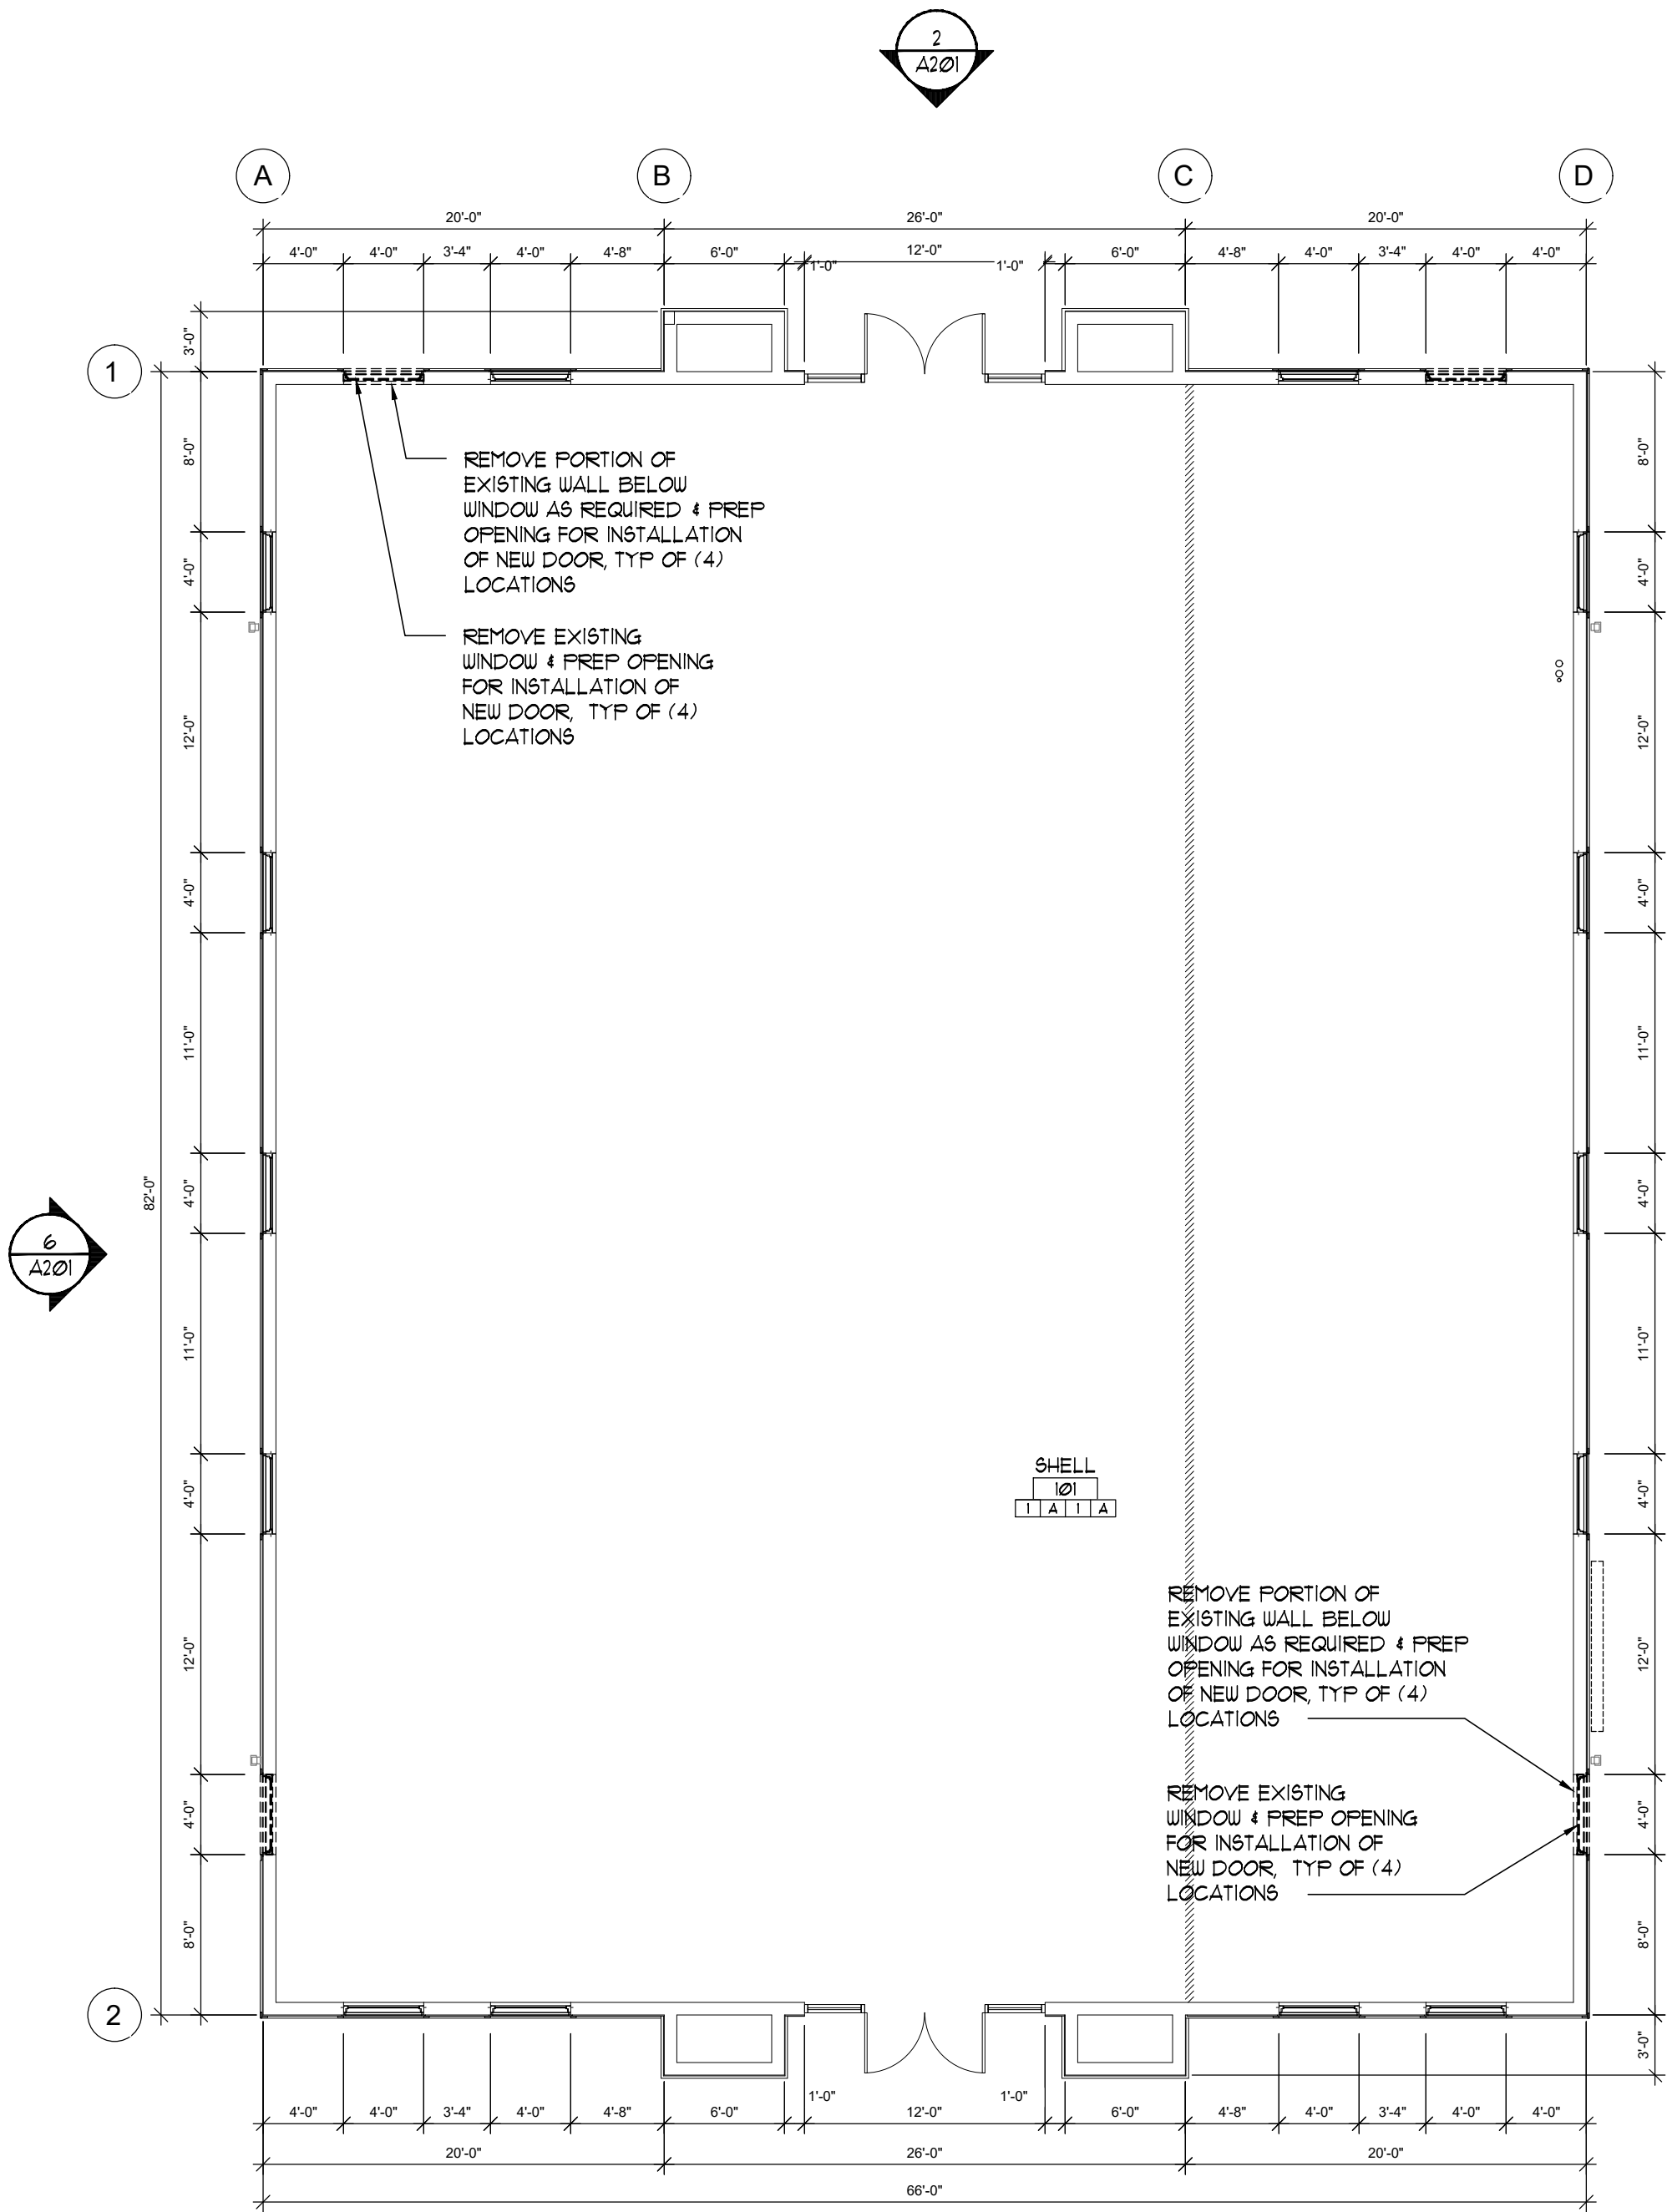

EXISTING/DEMOLITION
FLOOR PLAN
SCALE: 1/8" = 1'-0"

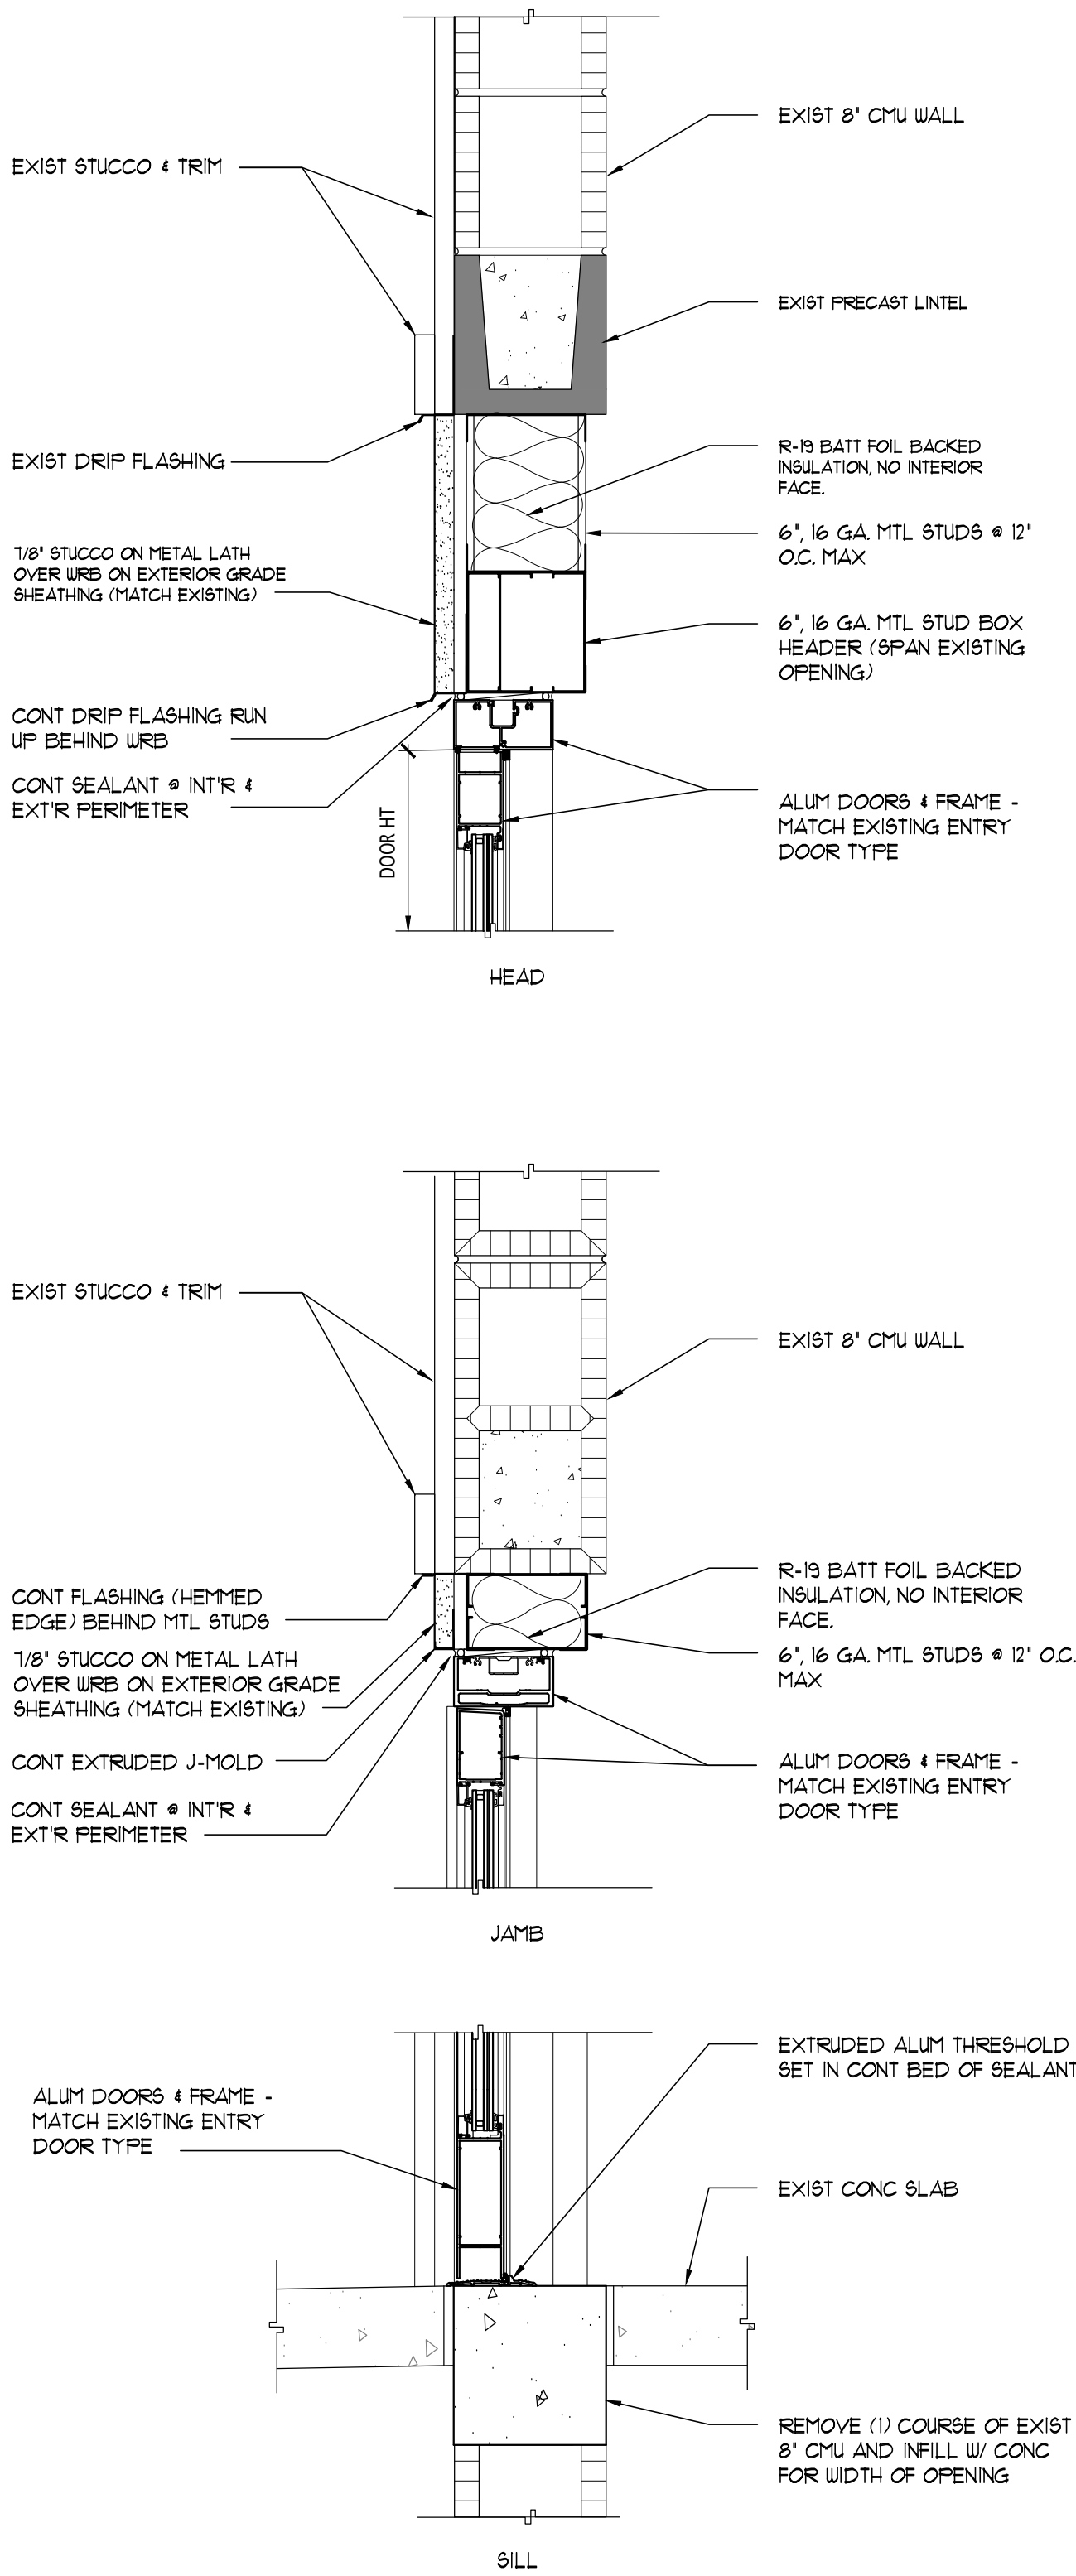

NEW ALUM STOREFRONT
DOOR DETAILS
SCALE: 1/8" = 1'-0"

GENERAL NOTES

- EXISTING DOOR, DOOR FRAMES, AND WINDOWS TO BE REMOVED SHALL BE SALVAGED AS POSSIBLE FOR RE-USE.
- ALL WOOD BLOCKING SHALL BE FIRE RETARDANT. PROVIDE BLOCKING AS NECESSARY FOR CODE REQUIREMENT AND PROPER ANCHORAGE FOR MILLWORK, TOILET ACCESSORIES, GLAZING, OFFICE EQUIPMENT, HARDWARE, ETC.
- NEW STOREFRONT DOORS 101A - 101D & ALUM FRAME TO MATCH EXISTING STOREFRONT DOOR STYLE, FINISH & HARDWARE. DOORS ARE 3'-0" W x 7'-0" H.

FINISH NOTES

1. FINAL SELECTIONS OF ALL FINISH MATERIALS BY OWNER

SYMBOL LEGEND

STORAGE 102	ROOM NAME & NUMBER TAG
21011A	ROOM FINISHES TAG - SEE SHEET A.4
115	DOOR TAG, SEE SCHEDULE SHEET A.1
1	WALL TYPES

WALL LEGEND

NOTE: THIS IS A GRAPHIC REPRESENTATION OF THE WALLS AS SHOWN ON THE PLANS. REFER TO THE FLOOR PLAN FOR THE SPECIFIC NUMBERED TAG [1] THAT REFERS TO THE WALL TYPE.
RATED WALLS - SEE LIFE SAFETY PLAN & PROPOSED FLOOR PLAN.

1	EXISTING EXTERIOR CMU WALL
2	NON-BEARING STUD IN-FILL WALL - 7/8\"/>

ROOM FINISHES

FLOOR	BASE	W
1 EX CONCRETE	A EX: NONE	1 EX CMU