


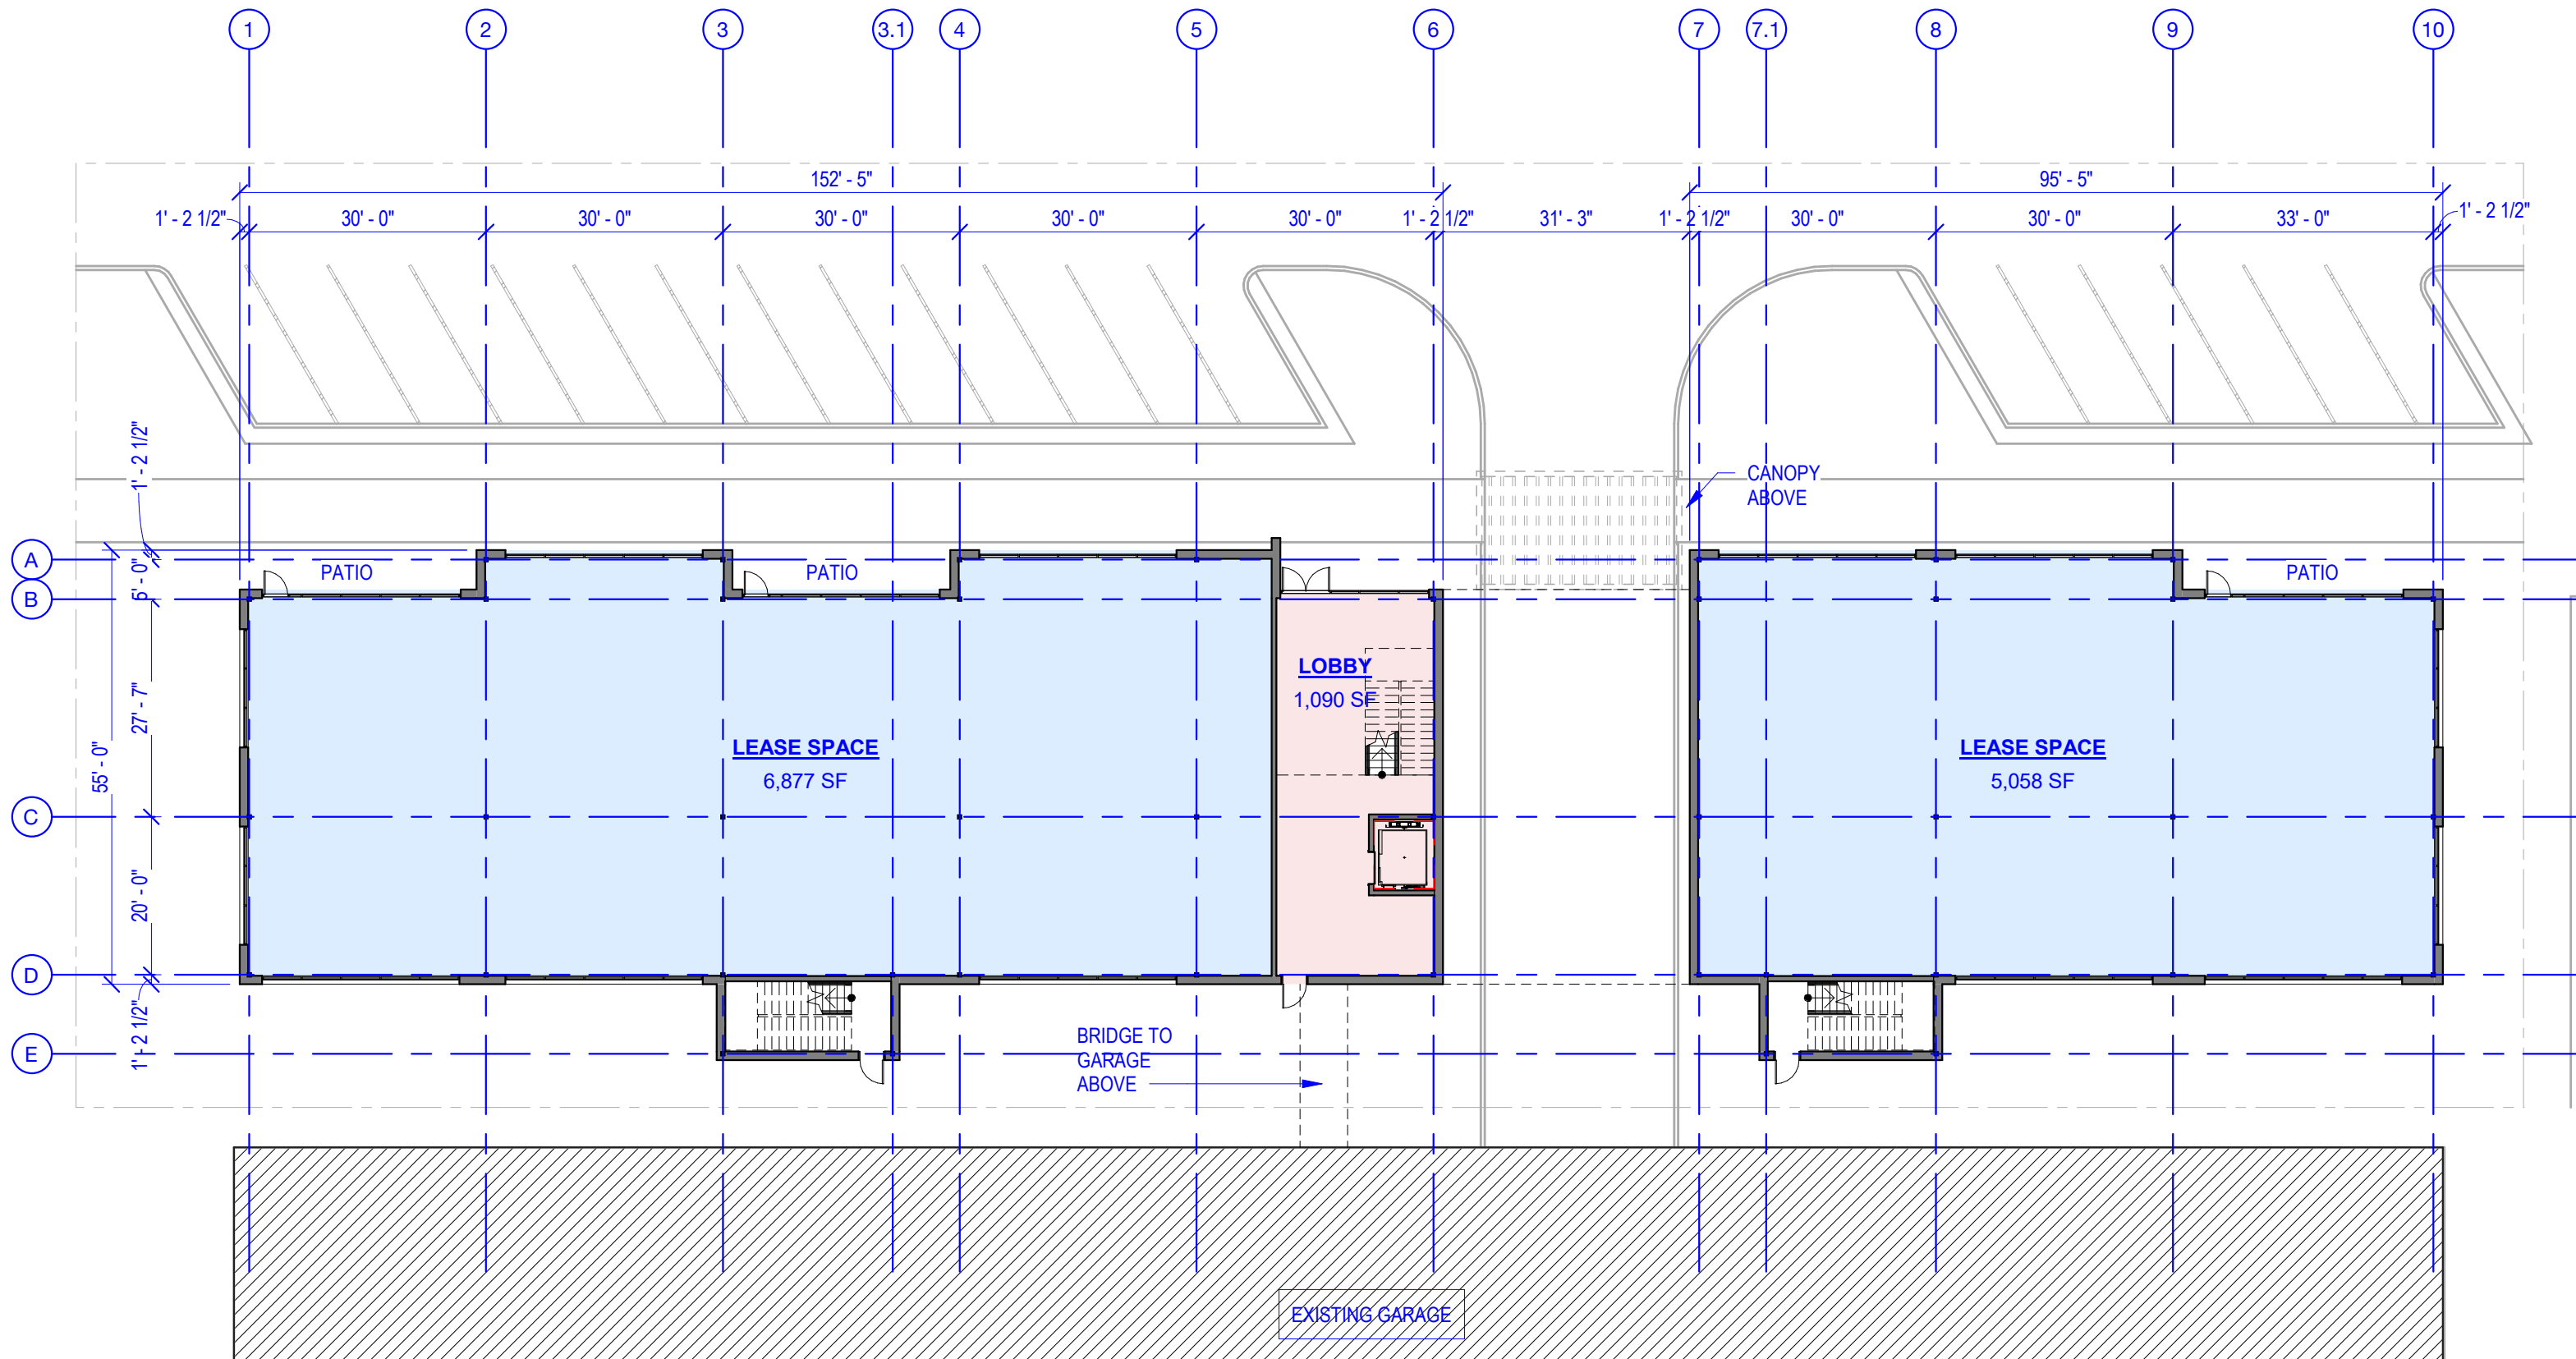

1 FLOOR PLAN - LEVEL 1
SCALE: 1" = 20'-0"

