


THIS DOCUMENT, AND THE IDEAS AND DESIGNS INCORPORATED HEREIN, AS AN INSTRUMENT OF PROFESSIONAL SERVICE, IS THE PROPERTY OF EMBOSS DESIGN INC. AND IS NOT TO BE USED IN WHOLE OR IN PART FOR ANY OTHER PROJECT, WITHOUT THE WRITTEN AUTHORIZATION OF EMBOSS. COPYRIGHT 2023, EMBOSS DESIGN INC., ALL RIGHTS RESERVED.




EmbossDesign.com 906 Monmouth Street,
(859)431-8612 Newport, KY 41071

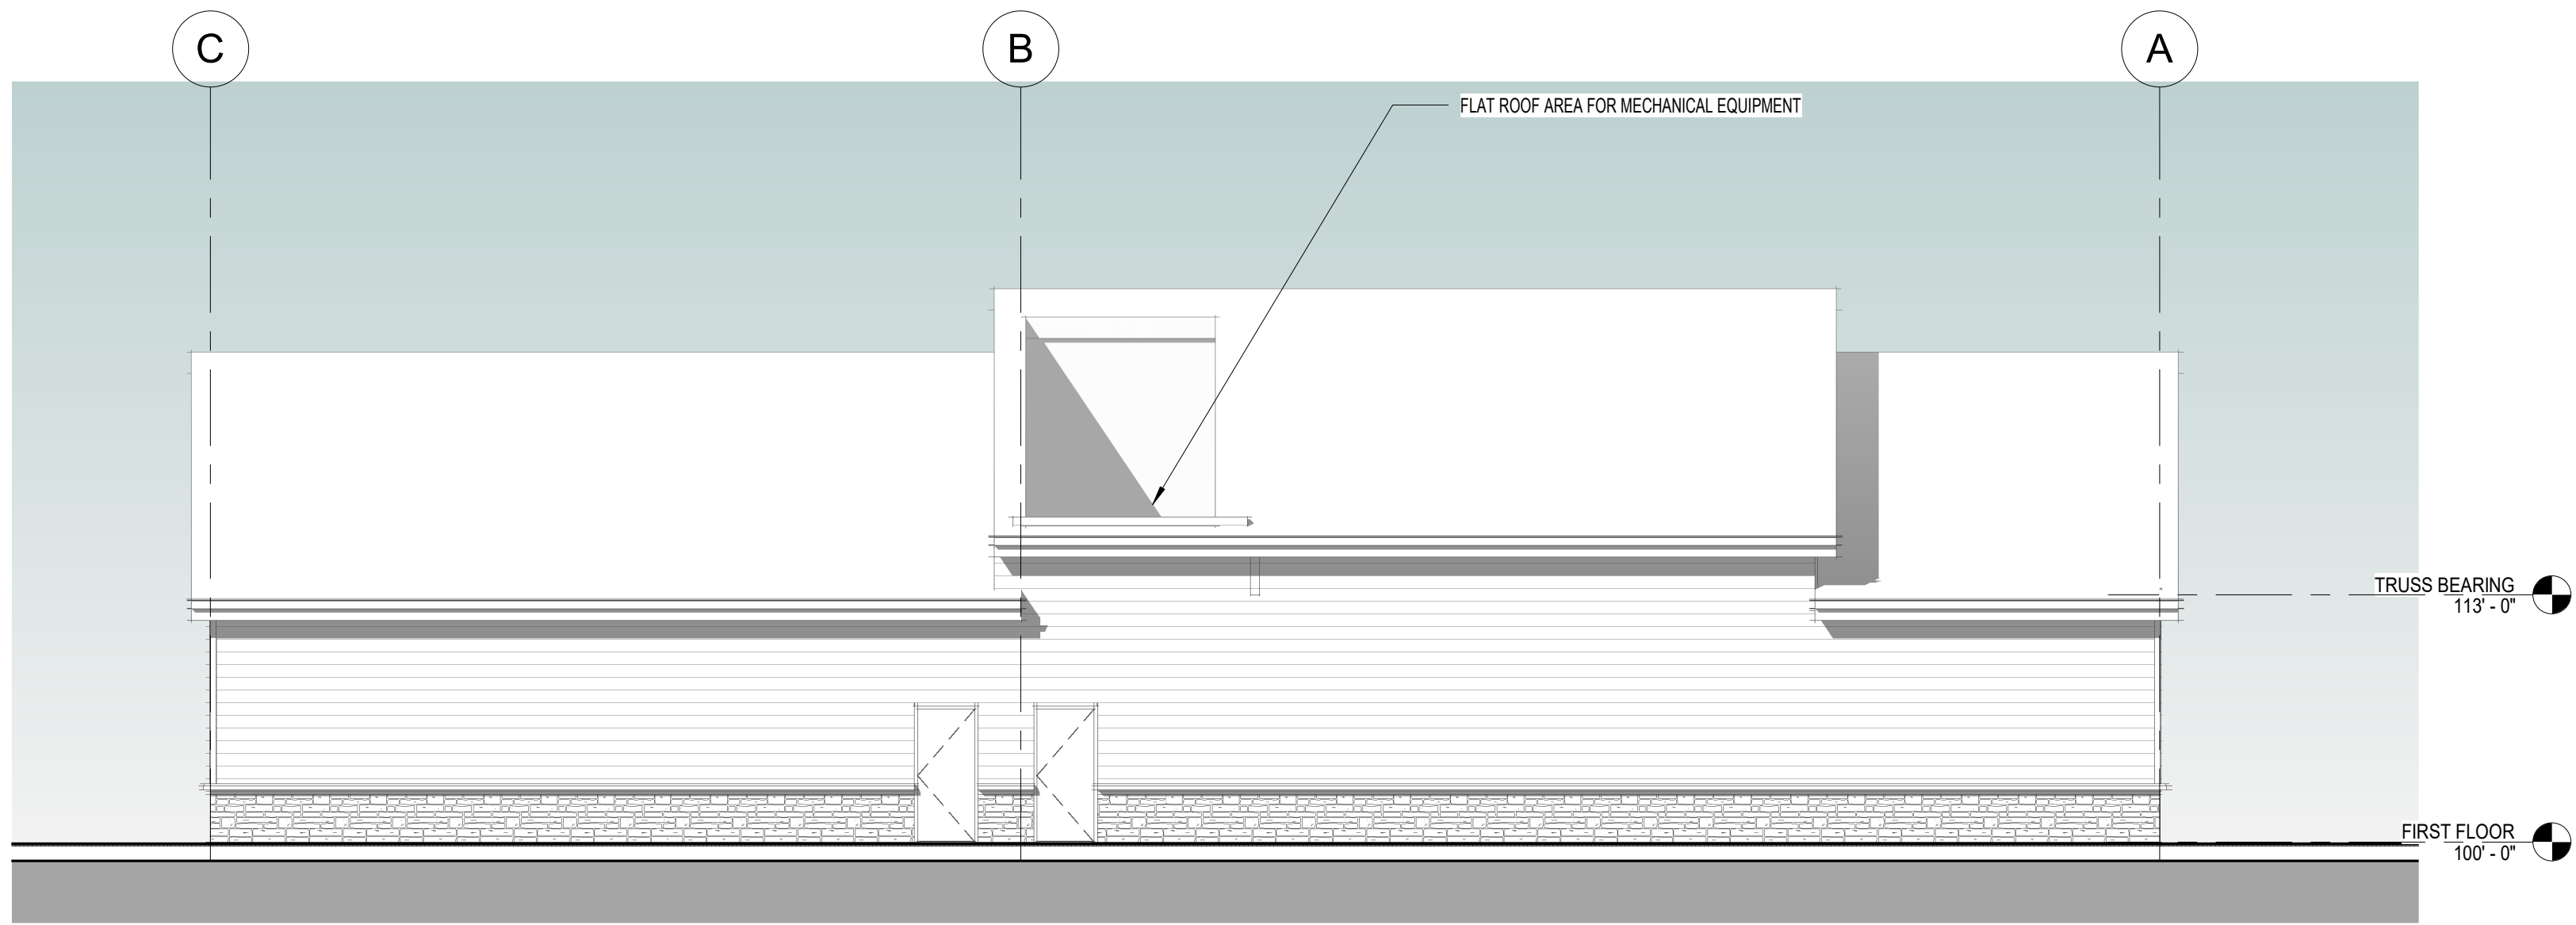

1 NORTH ELEVATION

A200 SCALE: 1/8" = 1'-0"

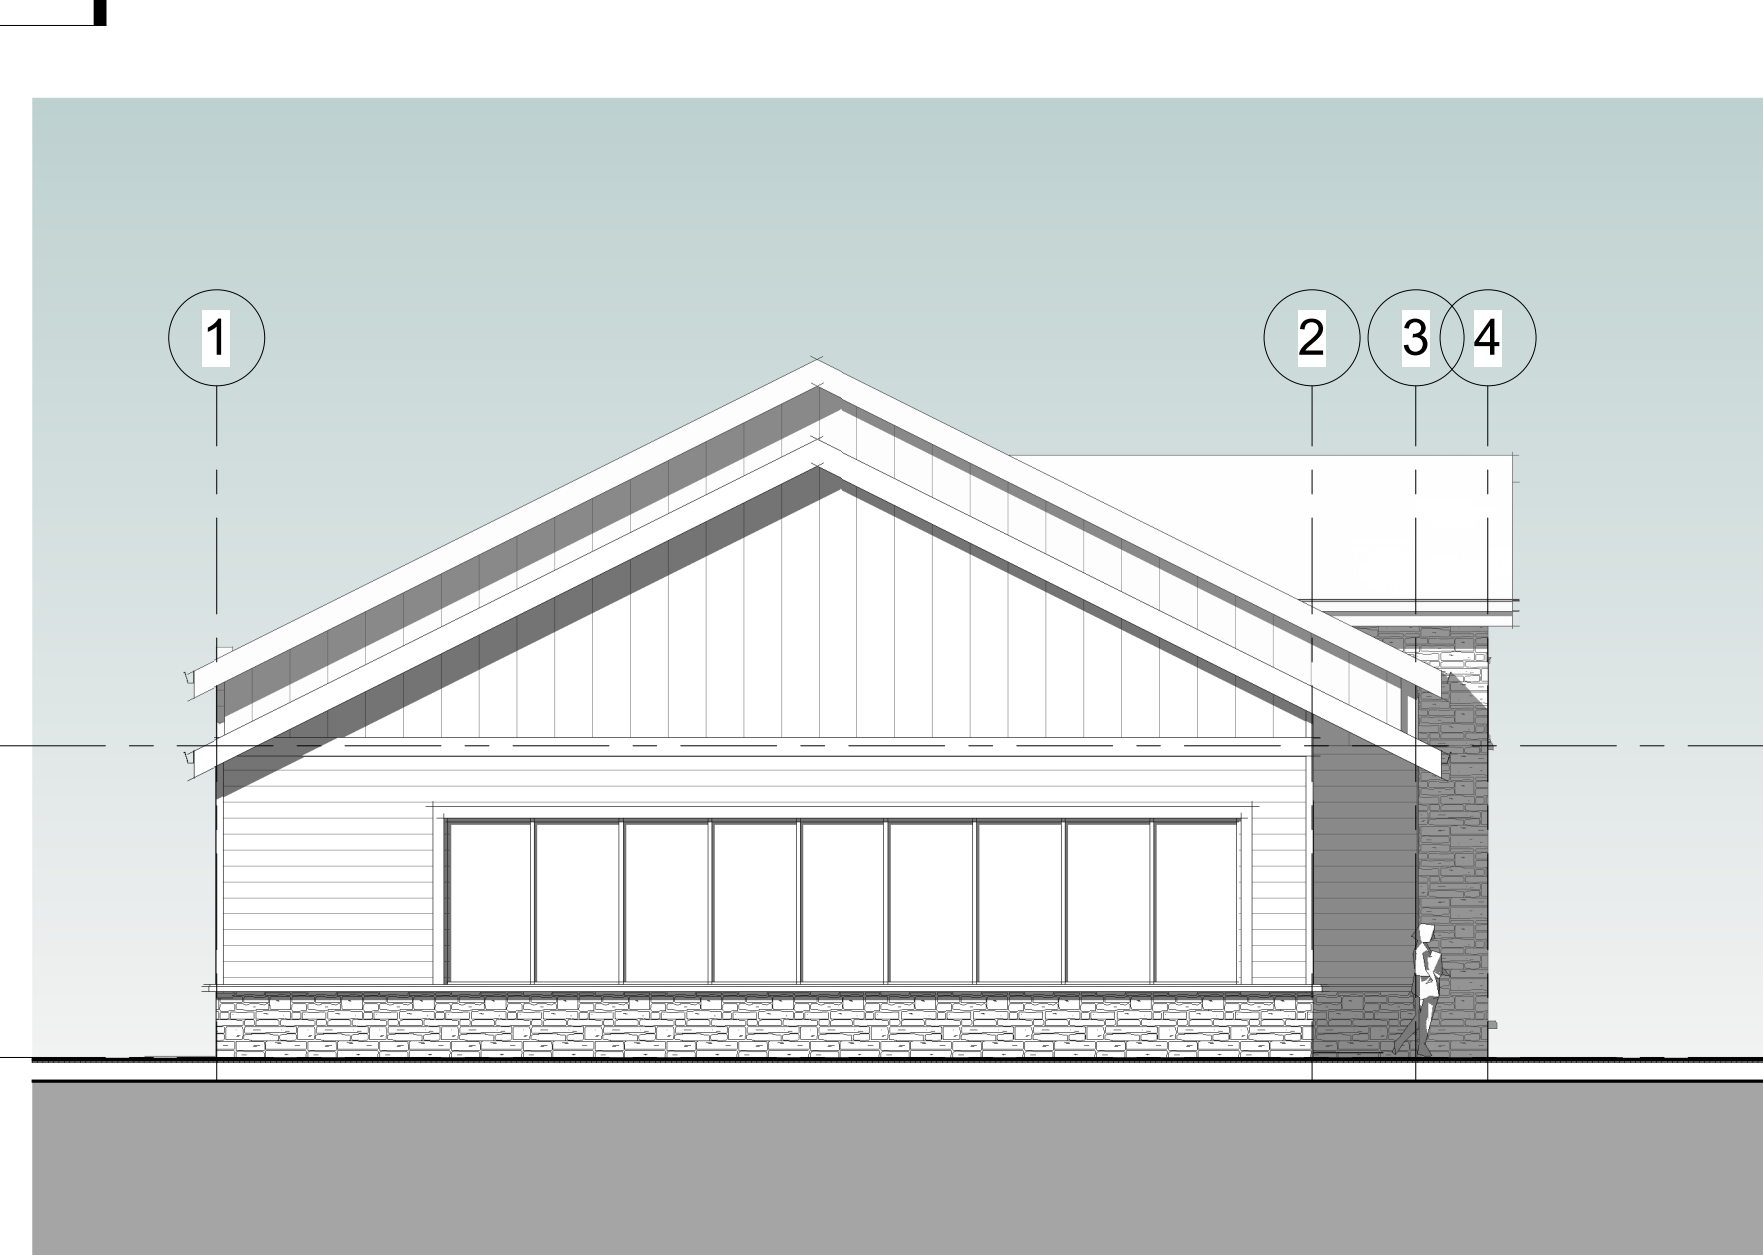


2 WEST ELEVATION

A200 SCALE: 1/8" = 1'-0"



3 SOUTH ELEVATION

A200 SCALE: 1/8" = 1'-0"

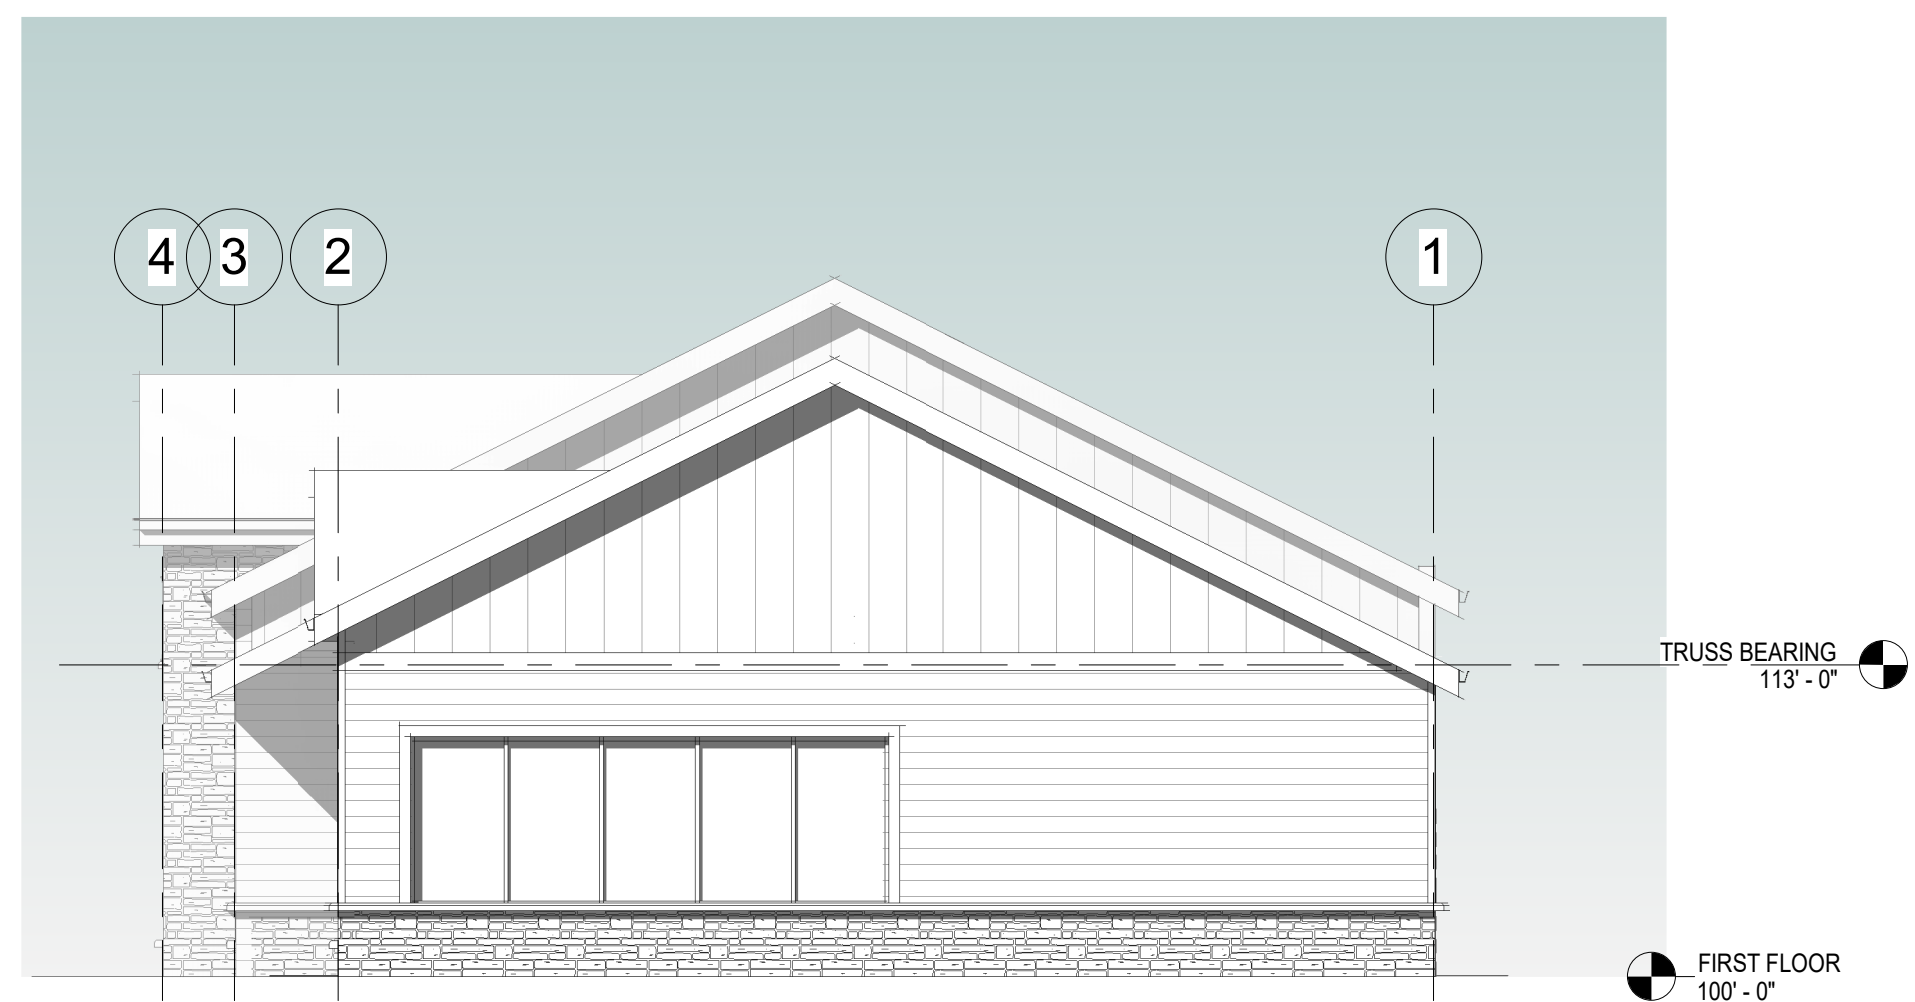

4 EAST ELEVATION

A200 SCALE: 1/8" = 1'-0"



5 3D View 1

A200 SCALE:

RIVERS POINTE RETAIL BUILDING

Project Address,
City, State, Zip

NO.	DESCRIPTION	DATE
1.3	SCHEMATIC DESIGN 1.3	03/29/2024

EXTERIOR ELEVATIONS

24-014

A200