


**1** SITE PLAN - GROUND FLOOR PLAN  
SCALE 1/16" = 1'-0"

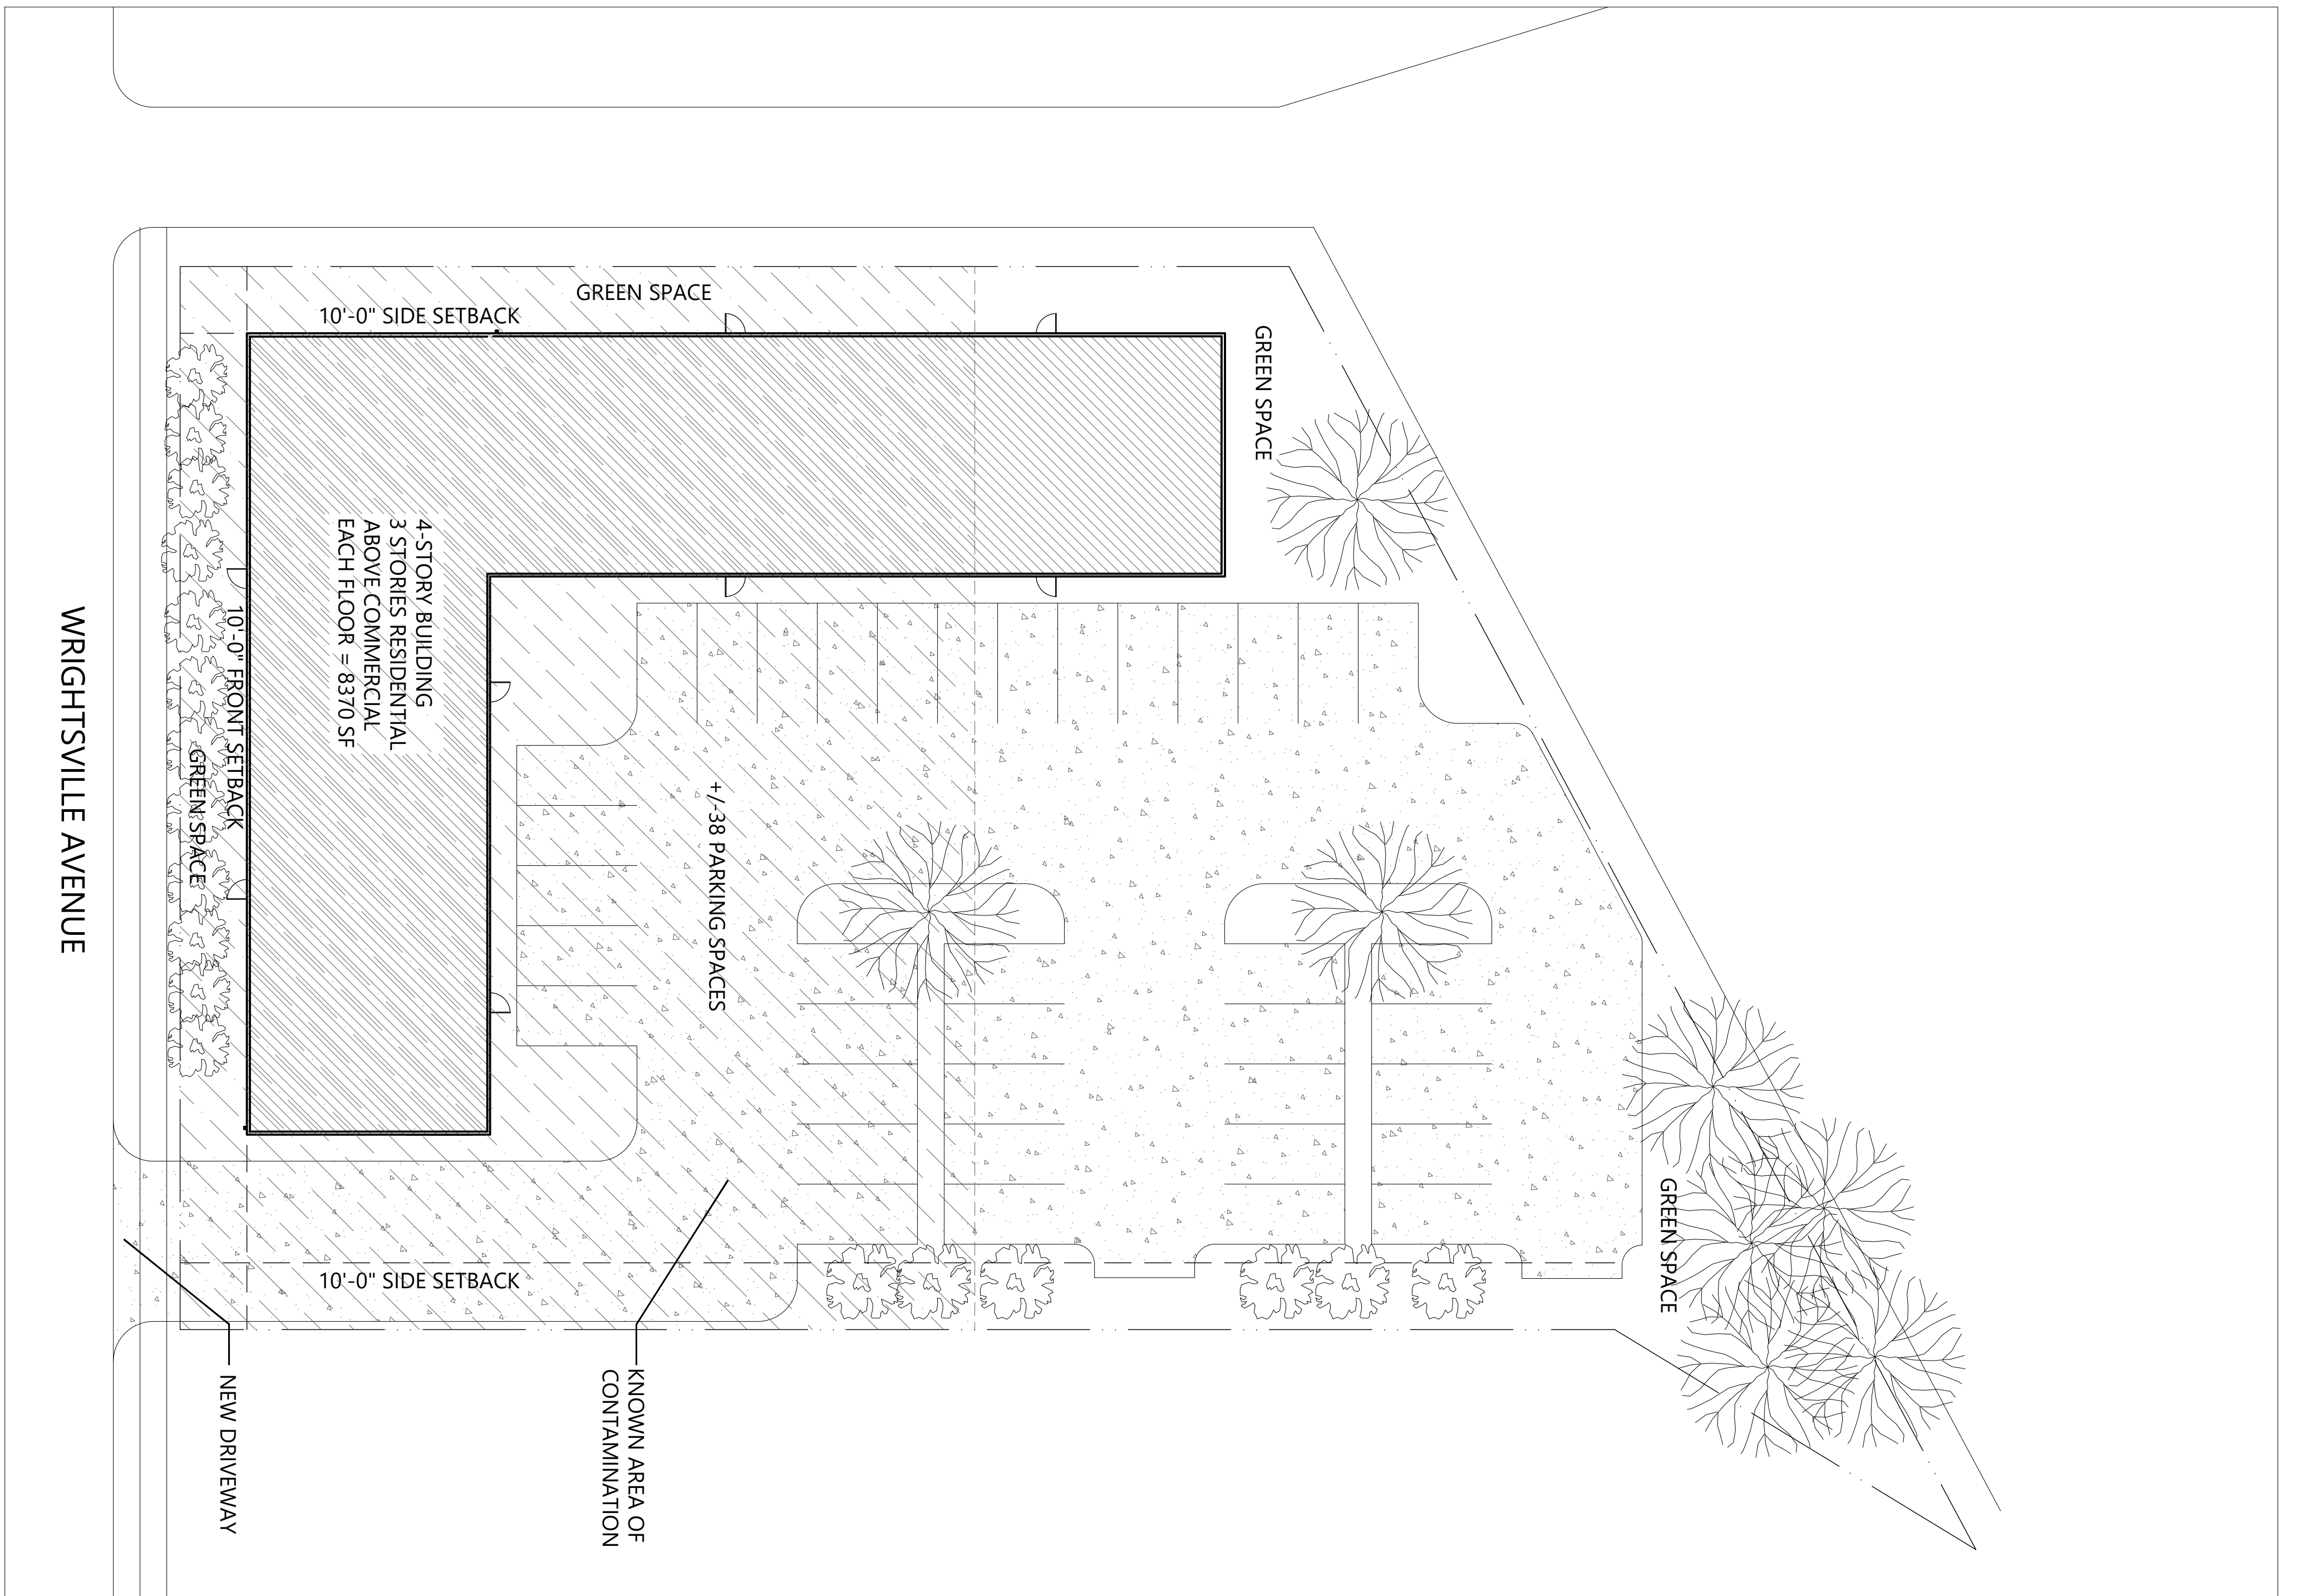


**A001** SITE PLAN - SCHEME 4

01.19.2023 ISSUED FOR OWNER REVIEW  
01.26.2023 ISSUED FOR OWNER REVIEW  
02.22.2023 ISSUED FOR OWNER REVIEW

CARDAMONE DEVELOPMENT

2503 WRIGHTSVILLE AVENUE  
WILMINGTON, NORTH CAROLINA 28403

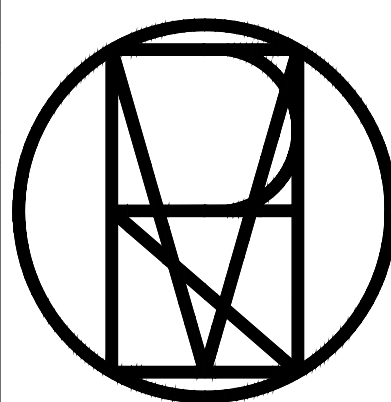

**ROMERO ARCHITECTURE**

210 GREENFIELD STREET, #221  
WILMINGTON, NORTH CAROLINA 28401  
910.228.3137  
www.romeroarchitecture.com

ARCHITECT