



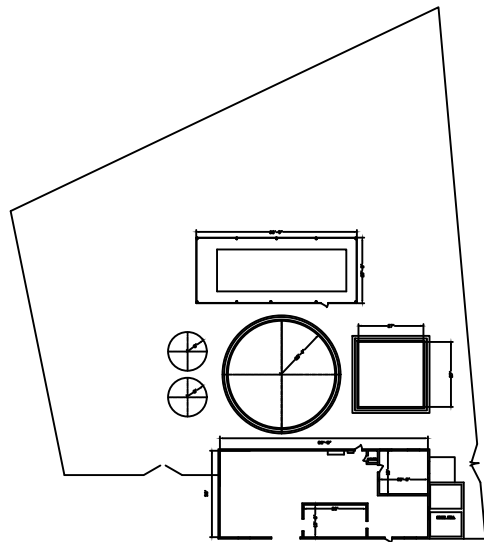

Site Plan N.T.S.

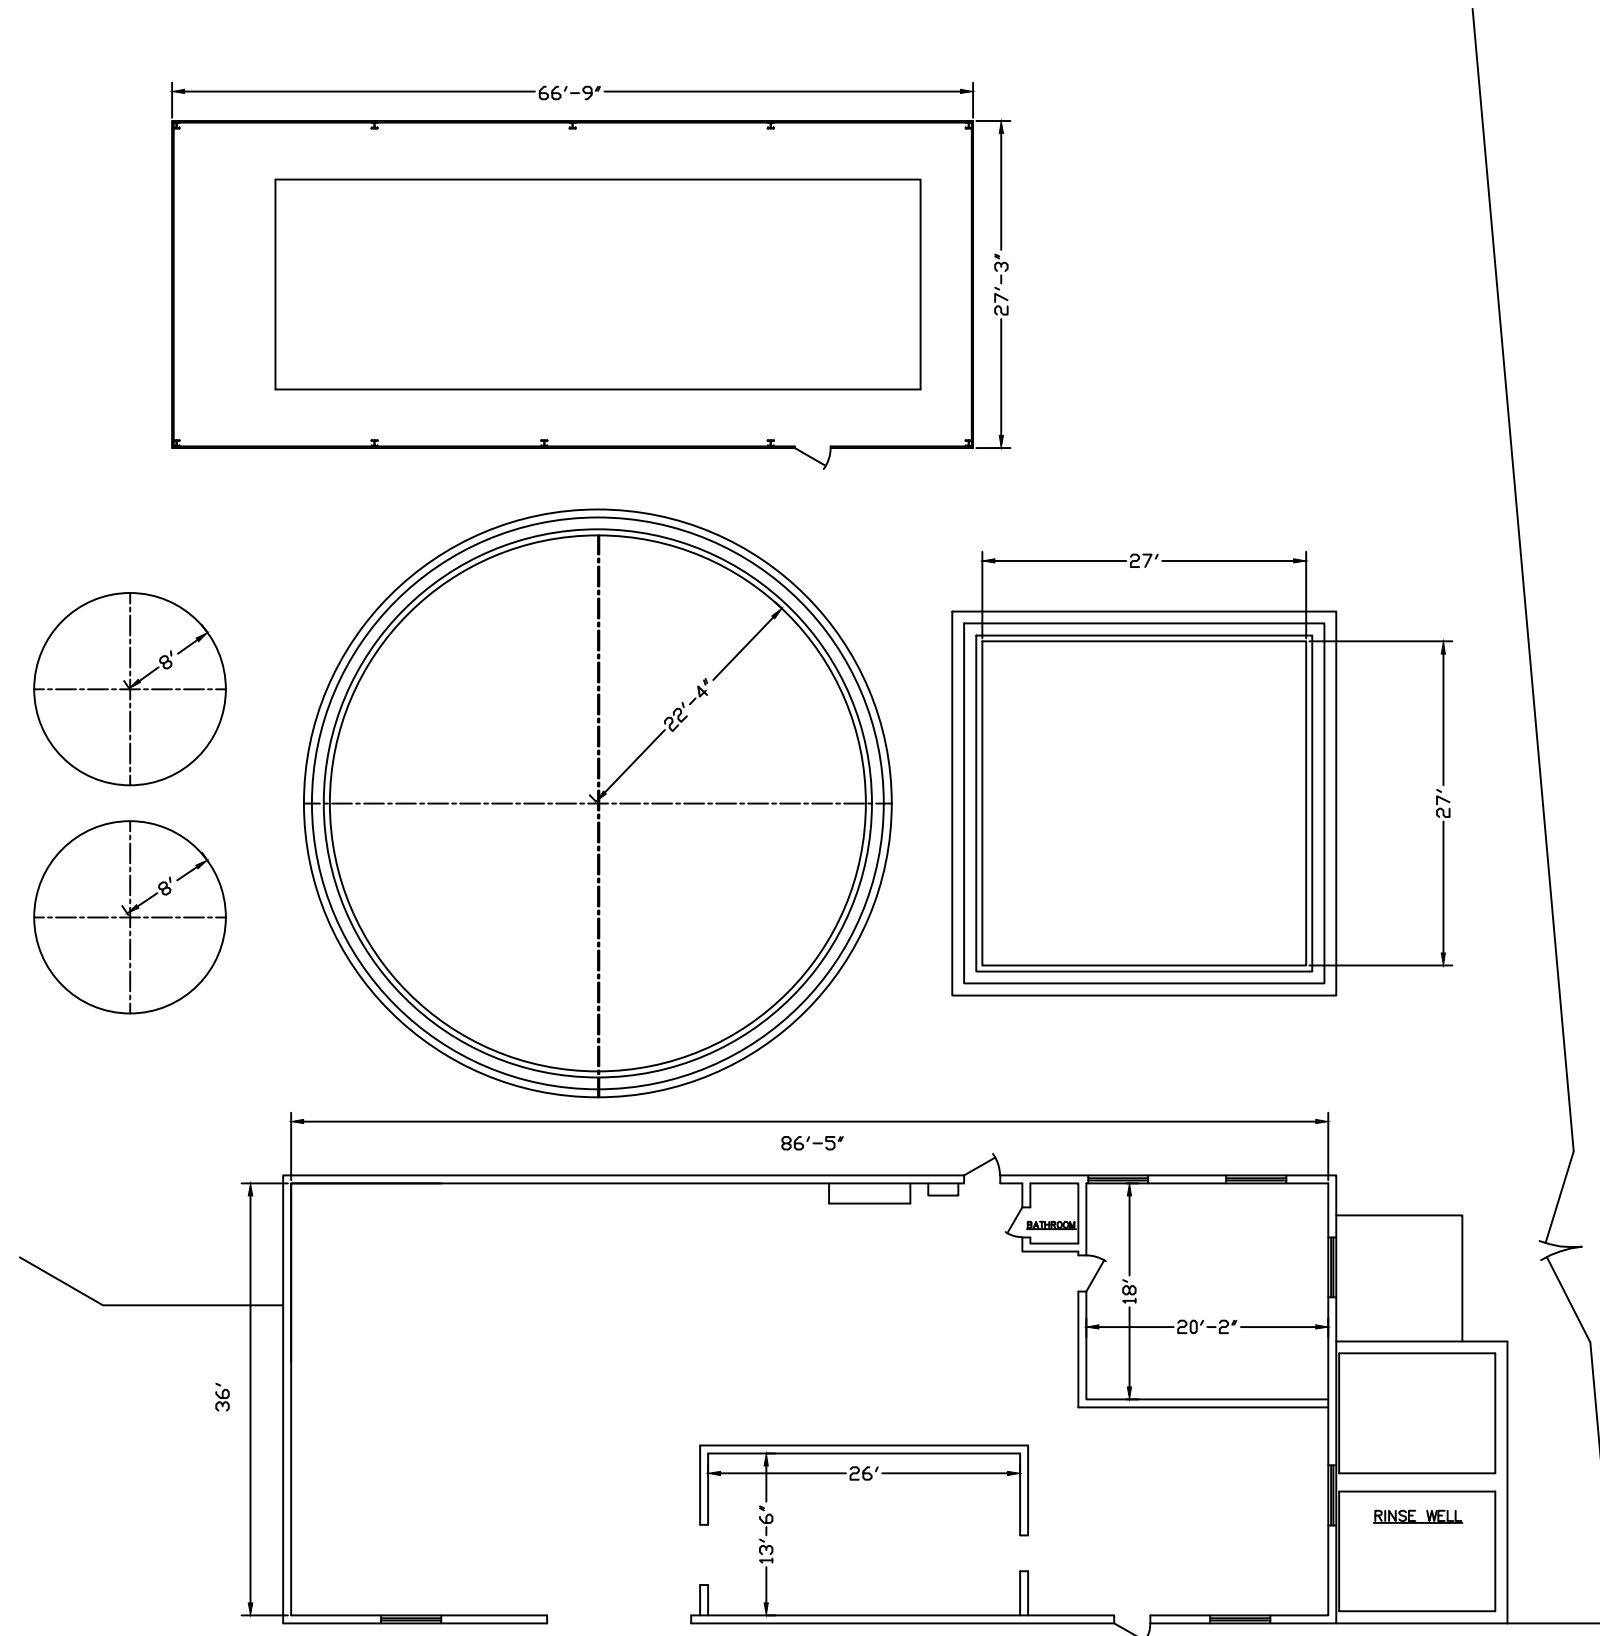

Scale : 1/16" = 1'



TITAN PARK -WTP layout-

No.	Description	Date
1.	MARK-UPS: BLB,GD & JJL	3/27/2026

98 Valentine Hill Rd. ~WTP~	
Project number 7485	Scale
Date 21 May, 2026	
Drawn by BLB	
Checked by JJL	