

House Upgrades

TREX DECKING AND STEPS

SCREENED IN BACK PORCH

GENERATOR

WATER SOFTNER

WOOD FLOORING ALL BEDROOM'S, KITCHEN AND DINING

FRAMLESS SHOWER JETTED TUB

JELLYFISH OUTDOOR PERMINATE LIGHTING FULL SECURITY

KITCHEN AID APPLIANCES REFRIDGERATOR, DISHWASHER, ELECTRIC STOVE TOP, AND
MICROWAVE OVEN COMBO IN WALL

SOFT CLOSE CABINETS AND UPGRADED CABINETS

FULL SECURITY SYSTEM WITH CAMERAS


GUTTER GUARD

PAVED DRIVEWAY GATE AND FENCE

INTERNET LANDLINE PHONE

EXTRA LOT HAS WHITE OAK TREES ON IT CREEK

NOTE:
 BUILDER MUST VERIFY ALL
 DIMENSIONS, DRAWINGS AND
 CODE COMPLIANCES BEFORE
 STARTING CONSTRUCTION

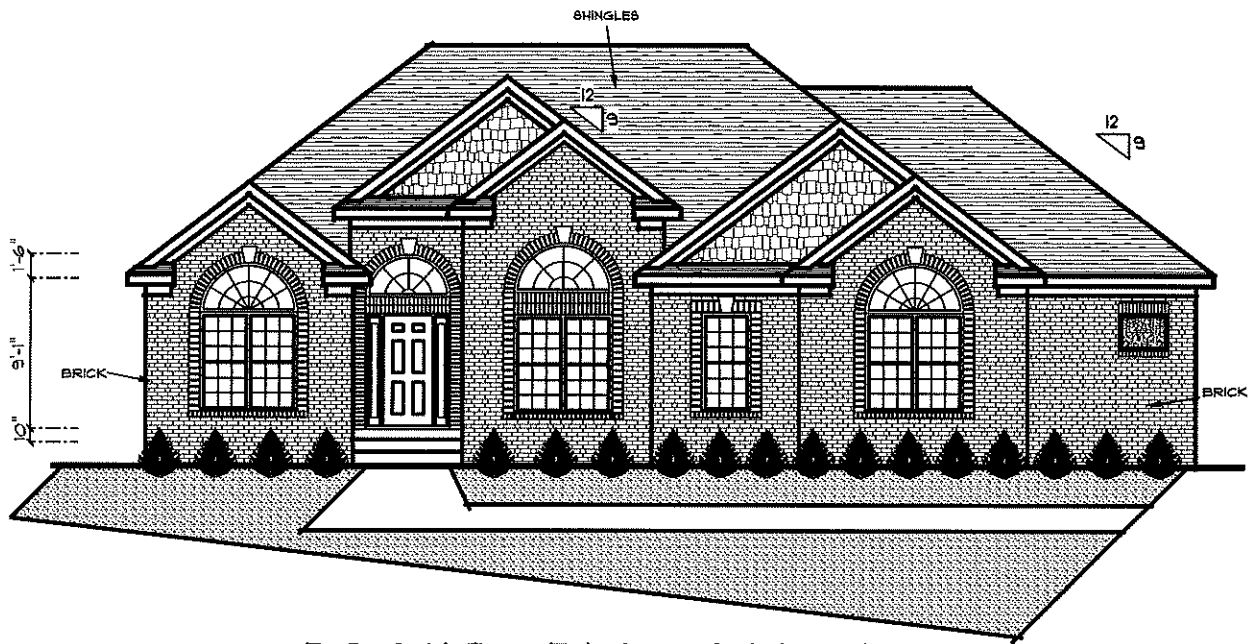


FRONT ELEVATION

ASB, LLC COPYRIGHT
 ALL RIGHTS RESERVED

ASB, LLC 1100 S. W. 10th Ave. Fort Lauderdale, FL 33304 954-593-5572	SCALE 1/4"=1'-0"	DATE OCT. 30, 2014
	DRAWN BY TRJ	REVISED 8/15
	APPROVED	JOB NO. 14-1714
— ASB, LLC JEFF & PATTY TAYLOR —		
DRAWING		

NOTE:
 BUILDER MUST VERIFY ALL
 DIMENSIONS, DRAWINGS AND
 CODE COMPLIANCES BEFORE
 STARTING CONSTRUCTION

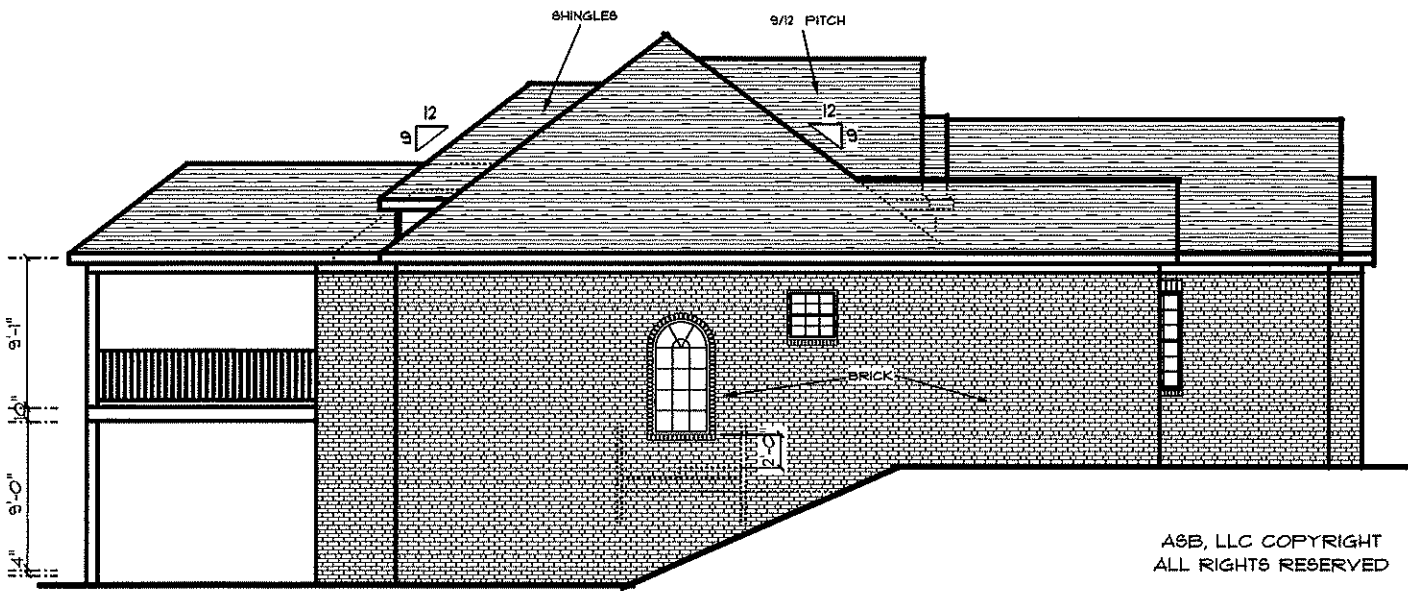


ASB, LLC COPYRIGHT
 ALL RIGHTS RESERVED

LEFT SIDE ELEVATION

DATE: OCT 20, 2014	SCALE: 1/4" = 1'-0"	ASB DRAFTING, LLC
REVISED: 6MB	DRAWN BY: TRJ	1000 W. 10TH AVE. SUITE 100
JOB NO. 14-07A	APPROVED:	910-933-9972
4 ASB, LLC JEFF & PATTY TAYLOR		
DRAWING		

NOTE:
BUILDER MUST VERIFY ALL
DIMENSIONS, DRAWINGS AND
CODE COMPLIANCES BEFORE
STARTING CONSTRUCTION

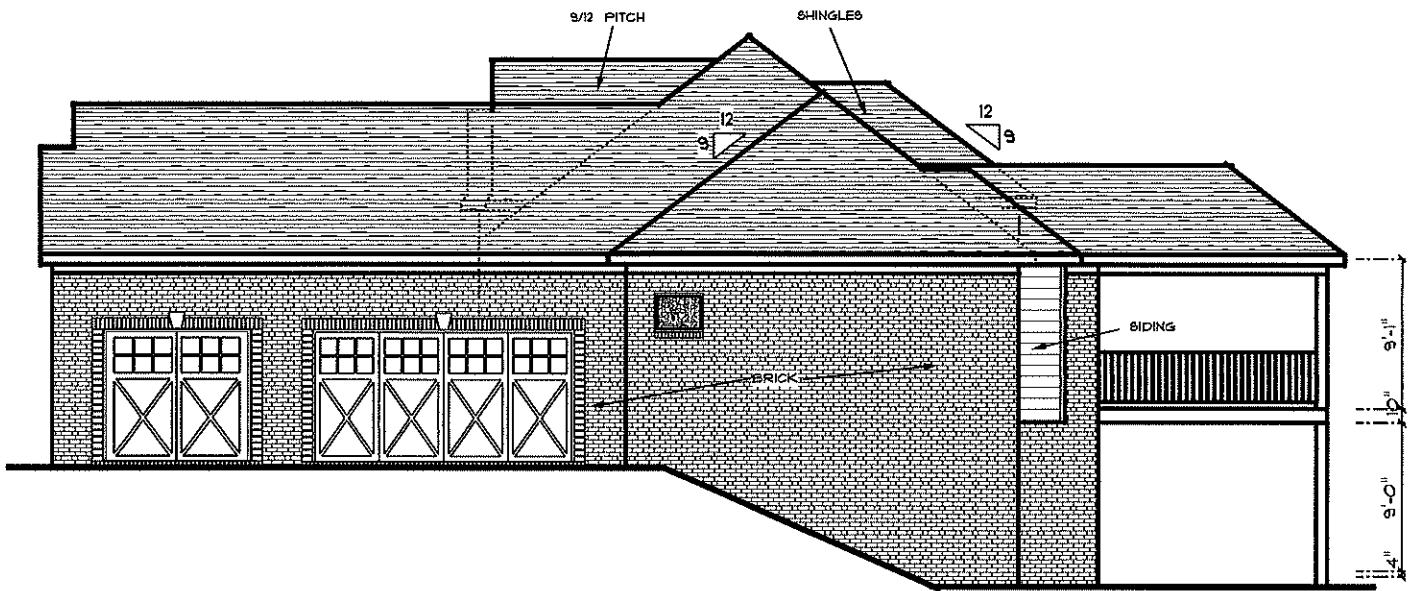

RIGHT SIDE ELEVATION

ASB, LLC COPYRIGHT
ALL RIGHTS RESERVED

DATE OCT. 30, 2014	SCALE 1/4"=1'-0"	95B DRAFTING, LLC	ASB, LLC
REVISION 8MB	DRAWN BY TJJ	1000 E. 10TH AVE. SUITE 100 ANN ARBOR, MI 48106	JEFF & PATTY TAYLOR
JOB NO. 14-07A	APPROVED	800-933-9972	ASB, LLC






REAR ELEVATION

ASB, LLC COPYRIGHT
ALL RIGHTS RESERVED

NOTE:
BUILDER MUST VERIFY ALL
DIMENSIONS, DRAWINGS AND
CODE COMPLIANCES BEFORE
STARTING CONSTRUCTION

DATE: OCT 22, 2014	SCALE: 1/4"=1'-0"	DATE: OCT 22, 2014
REVISION: 0101	DRAWN BY: TRJ	REVISION: 0101
JOB NO. 14-17A	APPROVED:	JOB NO. 14-17A
ASB DRAFTING, LLC RESIDENTIAL ARCHITECTURE ANNANDALE, VA 22003 813-923-3972		
ASB, LLC JEFF & PATTY TAYLOR		
DRAWING# 6		

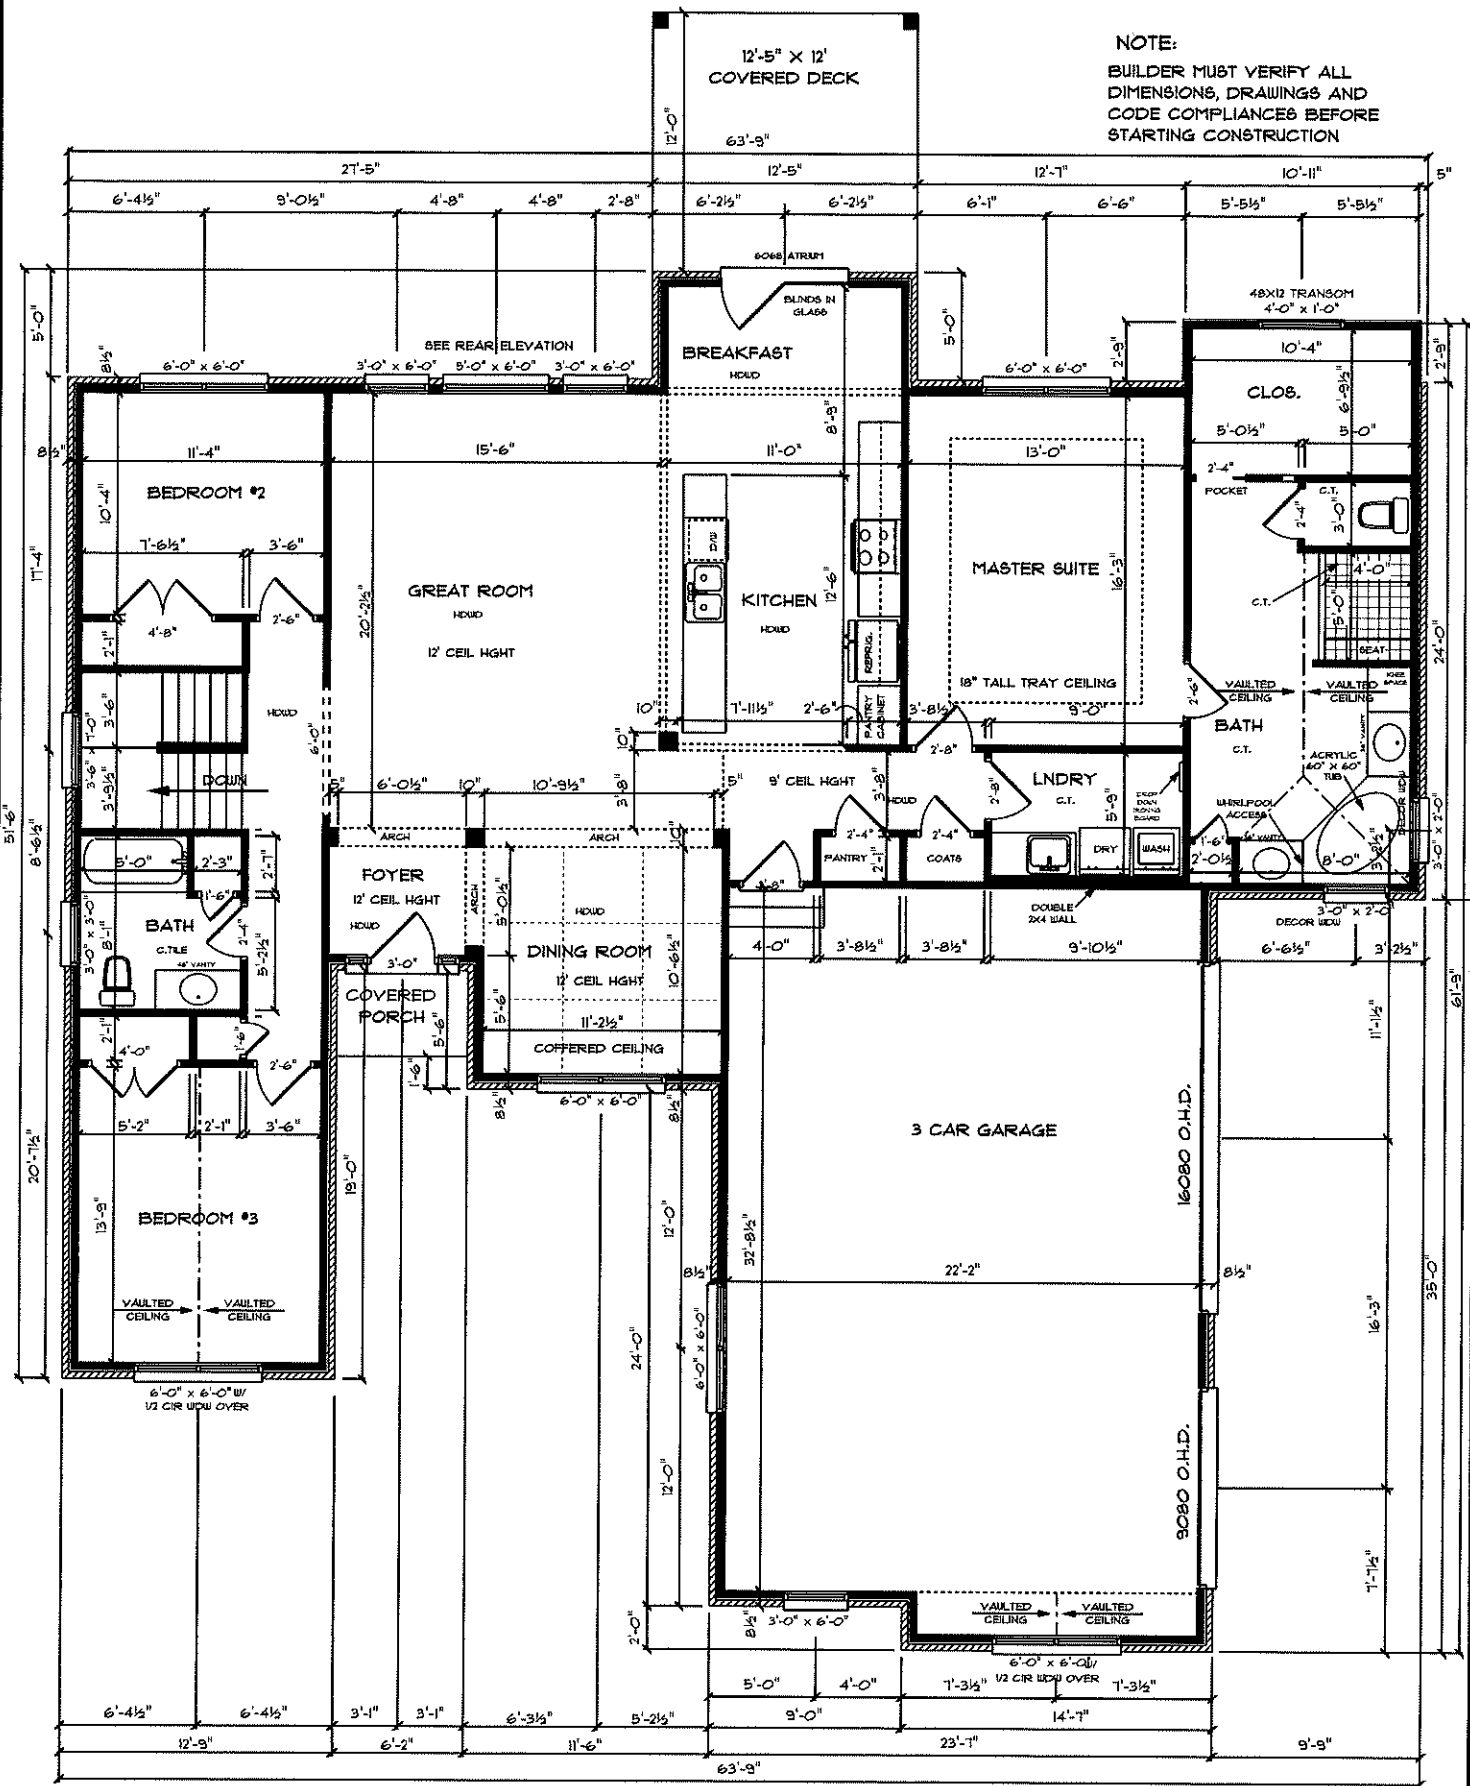

FLOOR PLAN

9' CEILING HIGHT, UNLESS NOTED

ASB, LLC COPYRIGHT
ALL RIGHTS RESERVED

3 DRAWING	ASB, LLC JEFF & PATTY TAYLOR	SB DRAFTING, LLC 522 CLOVER RIDGE DRIVE GREENVILLE, N.C. 27604 812-923-5972	SCALE 1/4"=1'-0" DRAWN BY TRJ APPROVED	DATE OCT. 20, 2014 REVISED 6MB JOB NO. 14-121A
--------------	---------------------------------	---	--	--

**BUILDER MUST VERIFY ALL
DIMENSIONS, DRAWINGS AND
CODE COMPLIANCES BEFORE
STARTING CONSTRUCTION**

