



SUITE DATA	
SUITE AREA	2166 SF

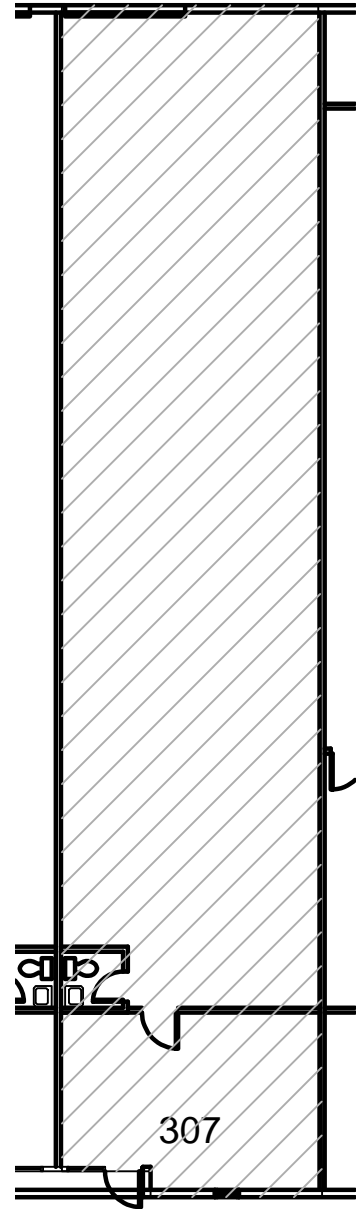

FLOOR PLAN
Scale: 1/16" = 1'-0"



INDICATES LEASE PREMISES

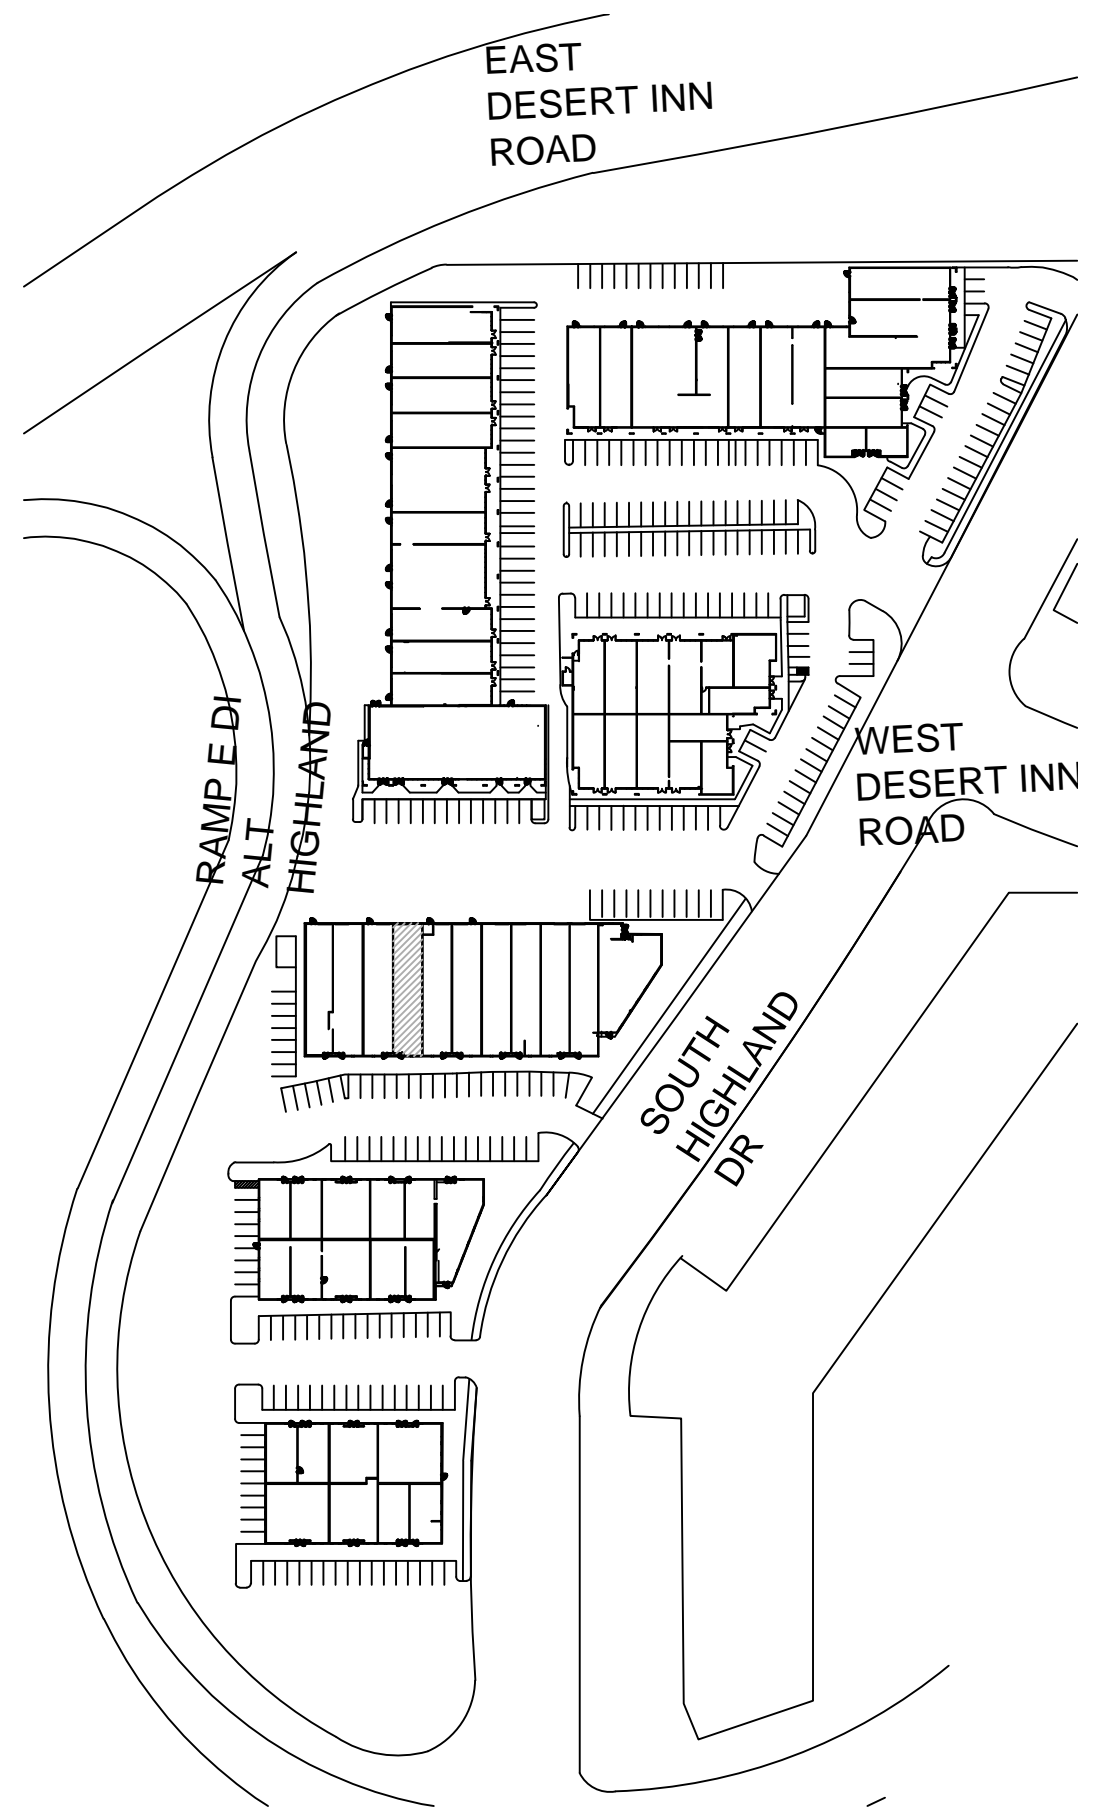

SITE PLAN
Scale: N.T.S



INDICATES LEASE PREMISES

Suite 307

S HIGHLAND DR / W DESERT INN RD
3347 S HIGHLAND DR