




NORTH ELEVATION

SCALE // 1/4" = 1'-0"



EAST ELEVATION

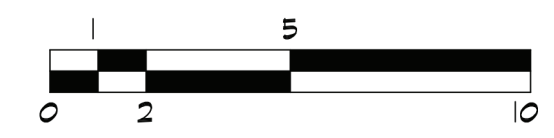


SCALE // 1/4" = 1'-0"



WEST ELEVATION

SCALE // 1/4" = 1'-0"

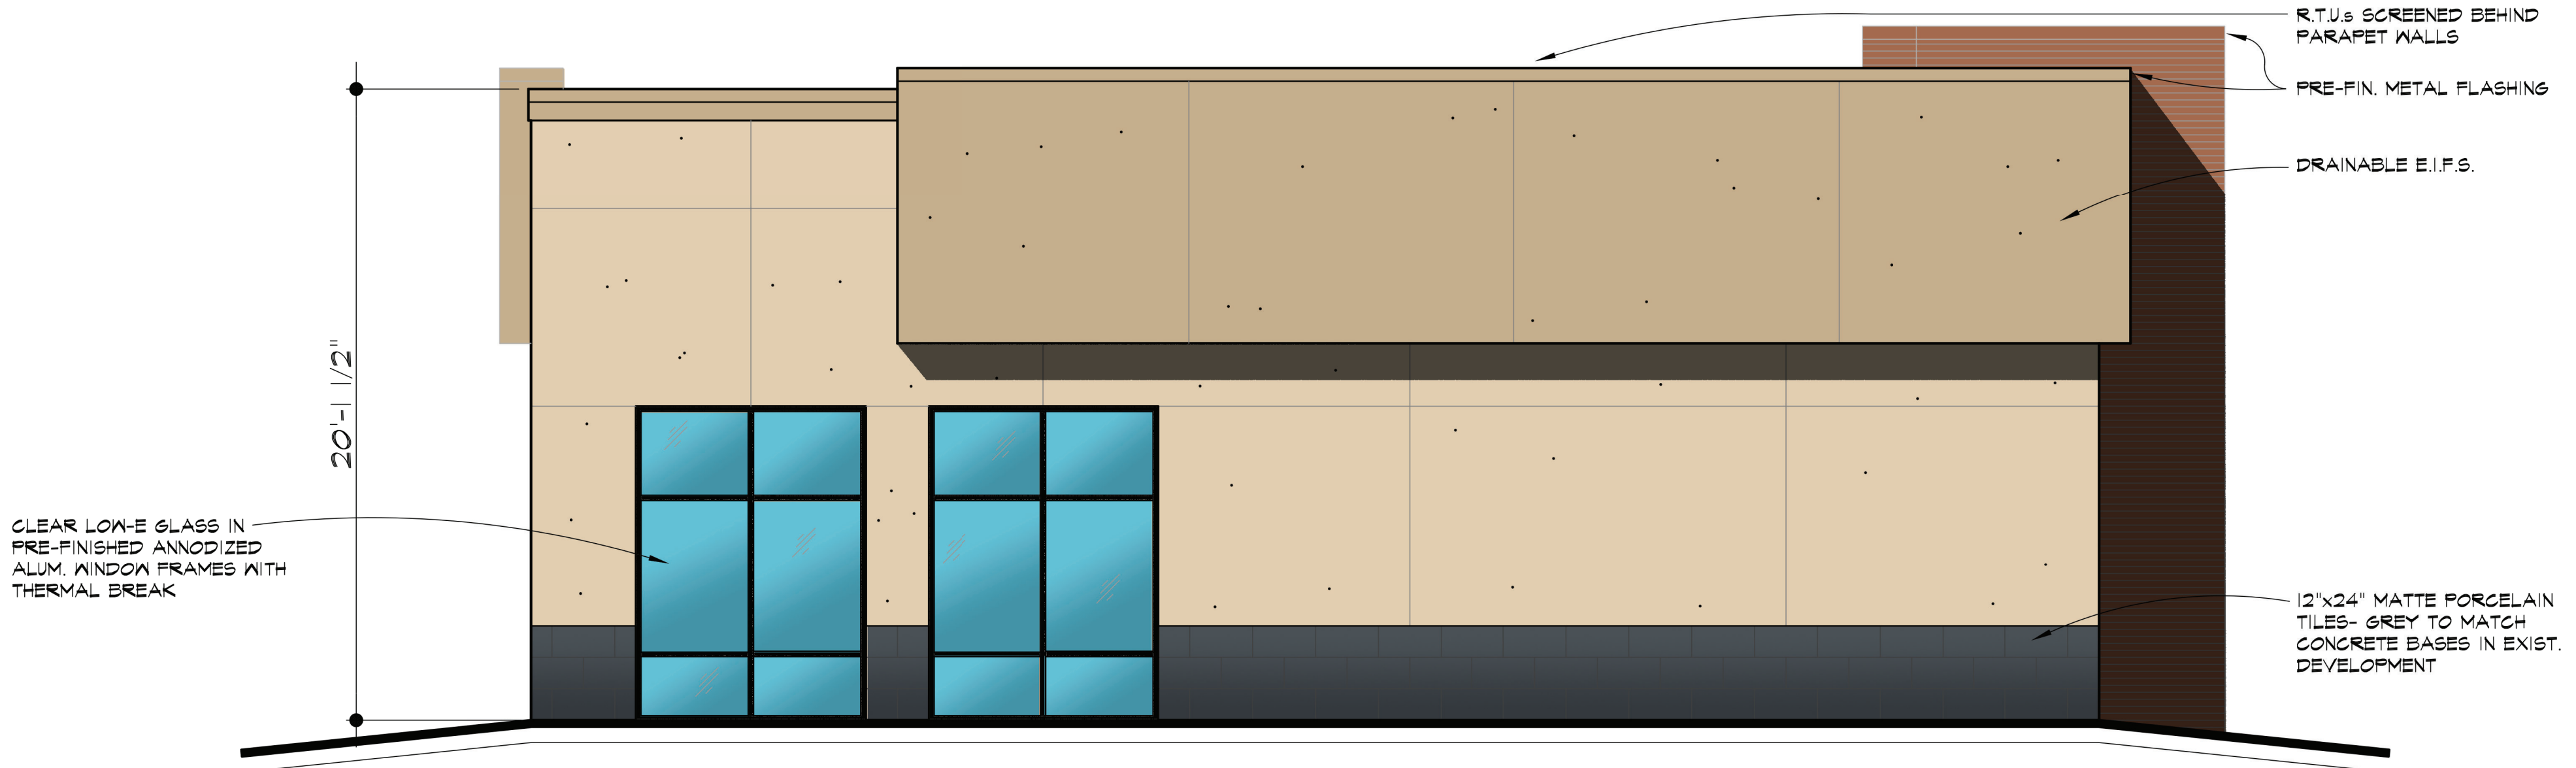

SOUTH ELEVATION

SCALE // 1/4" = 1'-0"

DAVID A. KASTER, R.A., NCARB, LEED-AP
 ROGER A. KASTER, ARCHITECT
 MICHAEL L. HOWARD, ARCHITECT
 Copyright © 2025 Kaster Architects, Inc.
 7304 WEST 130th STREET
 SUITE 170 PARK, KANSAS 66213
 OVERLAND PARK, KANSAS 66200
 TELEPHONE (913) 661-2200
 WEB SITE www.kasterarchitects.com

KASTER ARCHITECTS INC
 ARCHITECTURE • PLANNING • INTERIOR DESIGN

LOT 11- Lionsgate Shopping Center
Mr. D's DONUTS
 14463 METCALF AVE.
 OVERLAND PARK, KANSAS

DATE JUNE 15, 2025
 REVISED
 SHEET NUMBER
A3.1
 OF SHEETS
 KAI JOB NO. 2506-C