


Handwritten notes at the top of the page, including the number '1' and some illegible text.

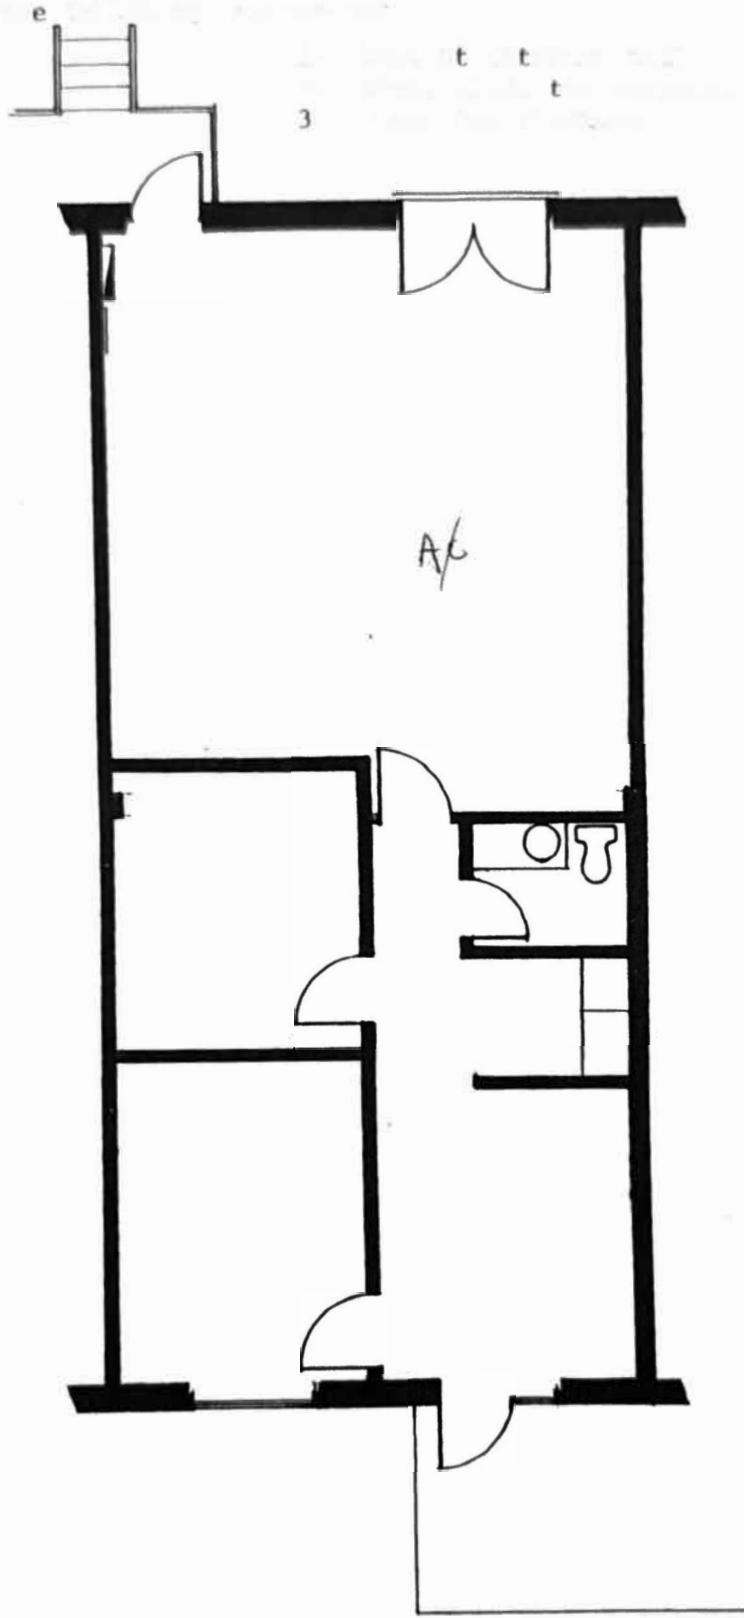

Floor Plan

Scale: 1/8" = 1'-0"