

1

2

3

4

5

6



A

B



C

D

E

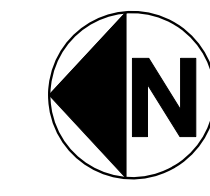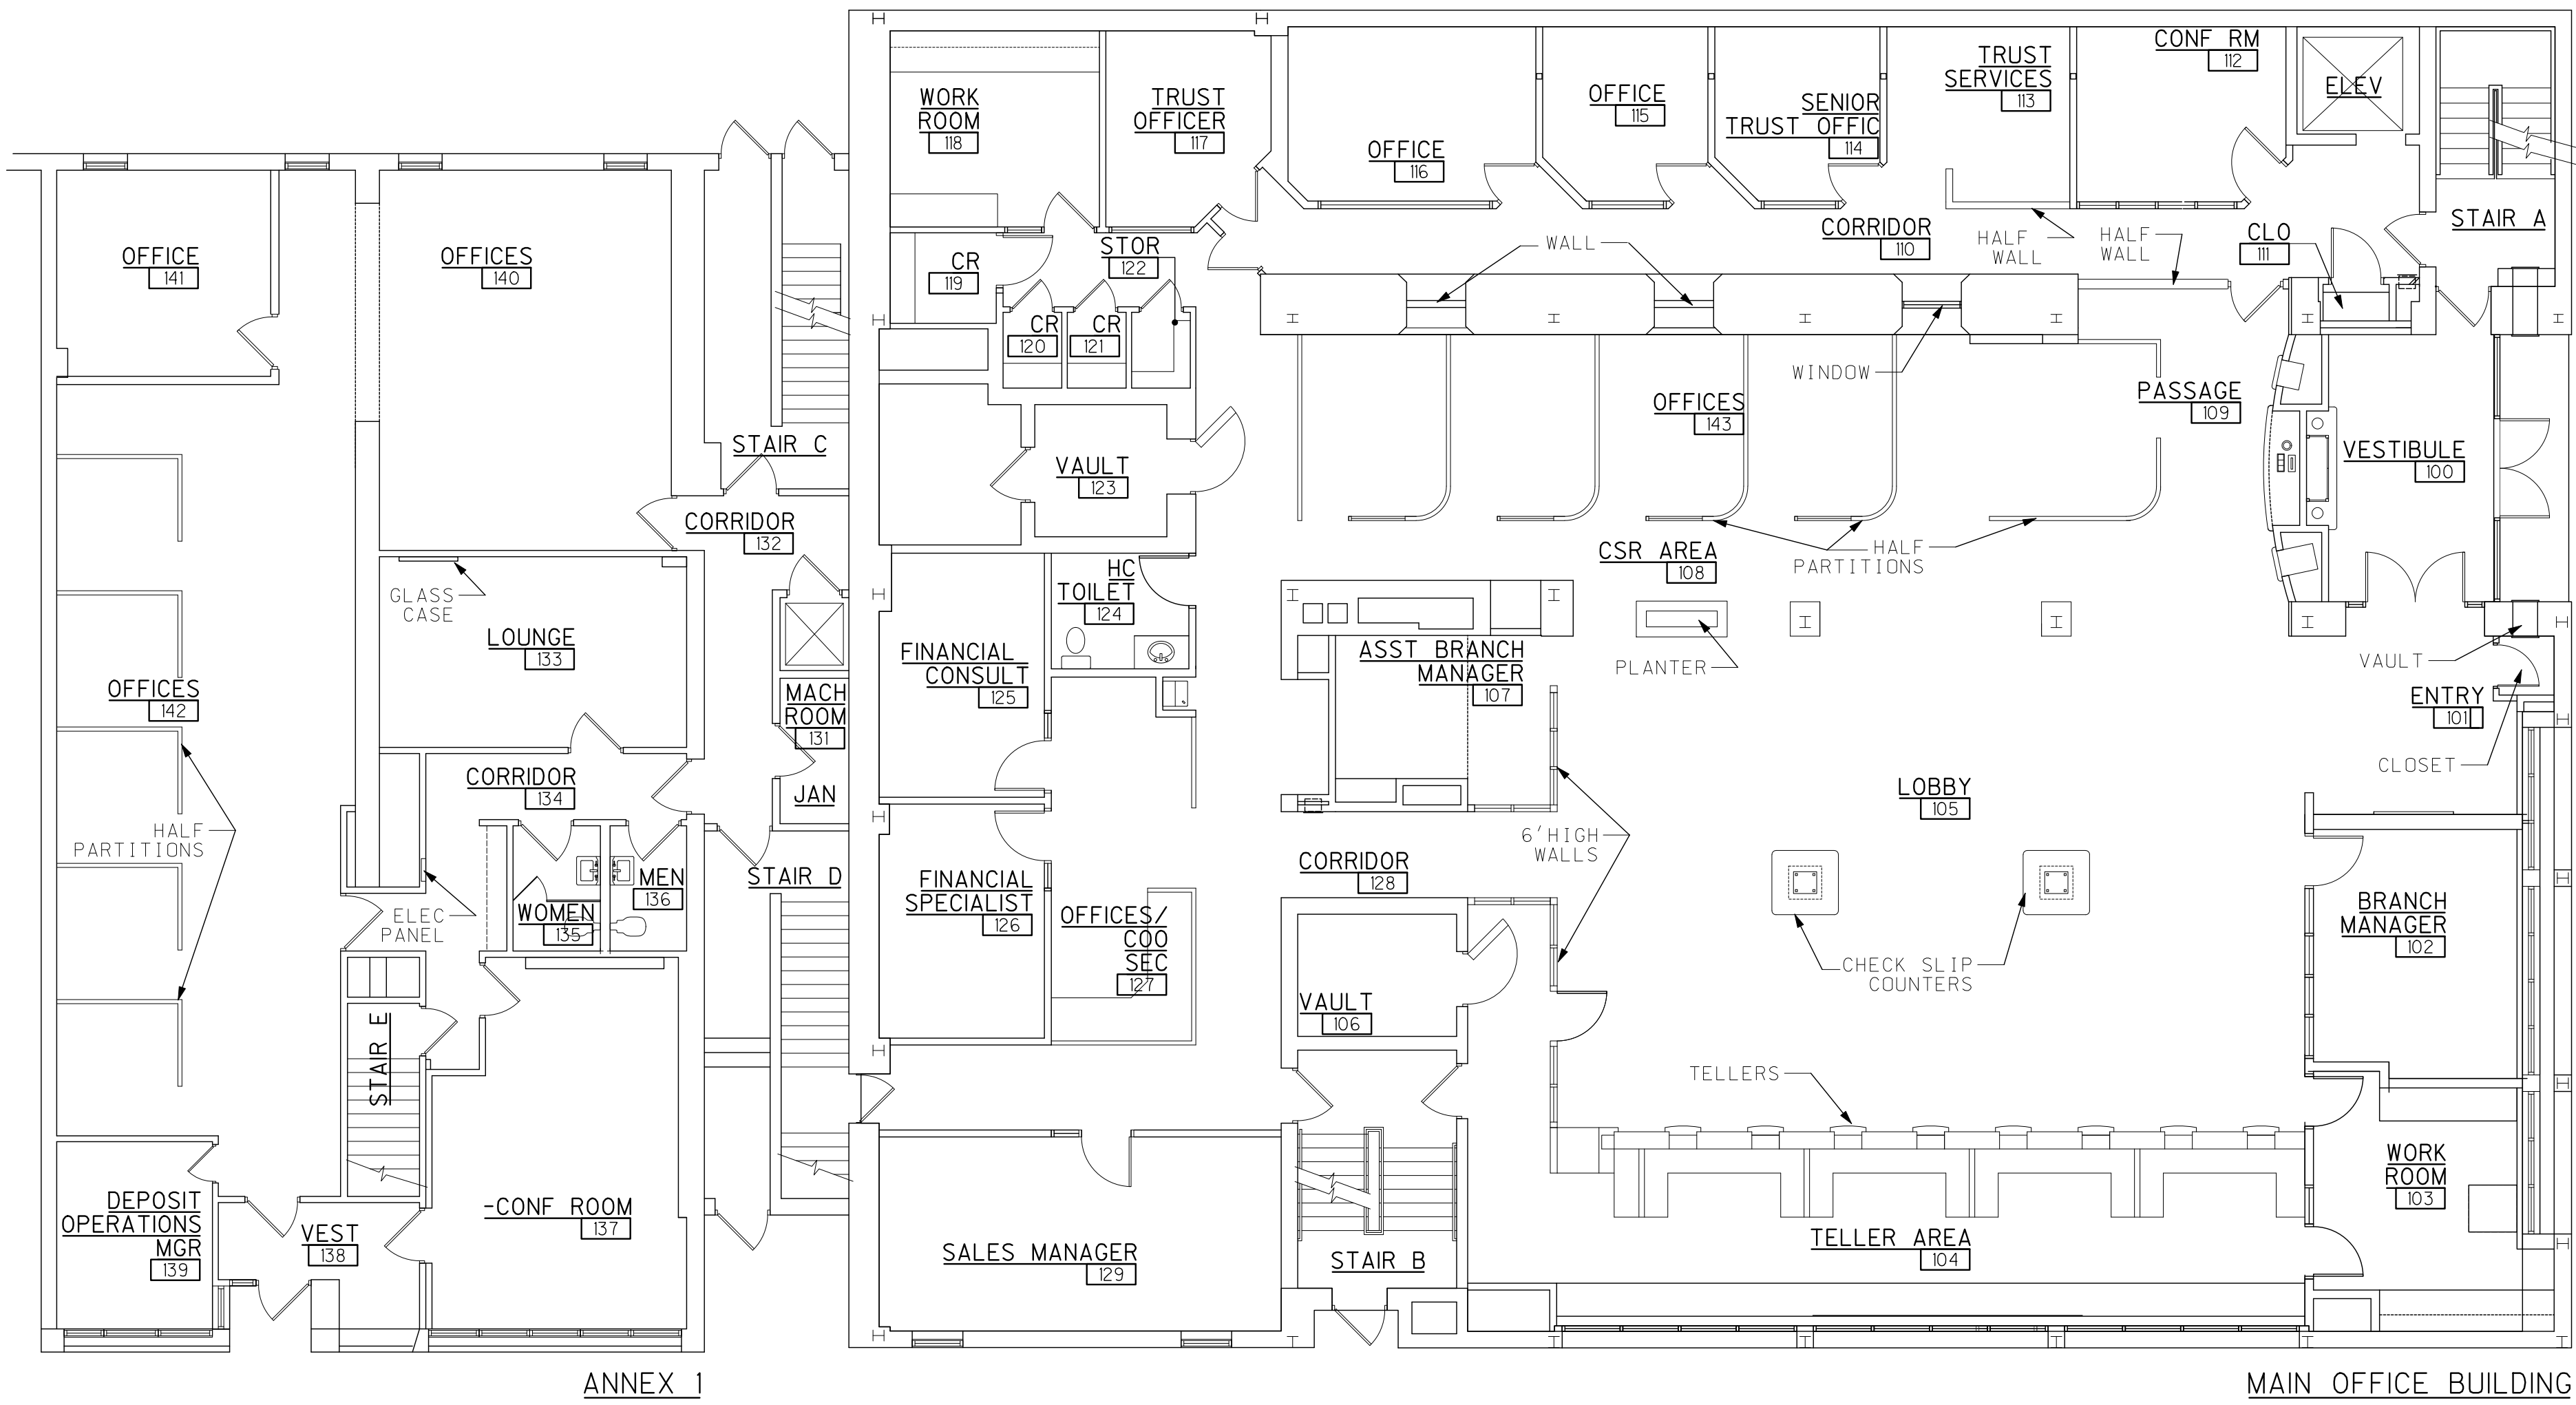

A FIRST FLOOR PLAN
SCALE: 1/8" = 1'-0"

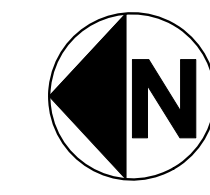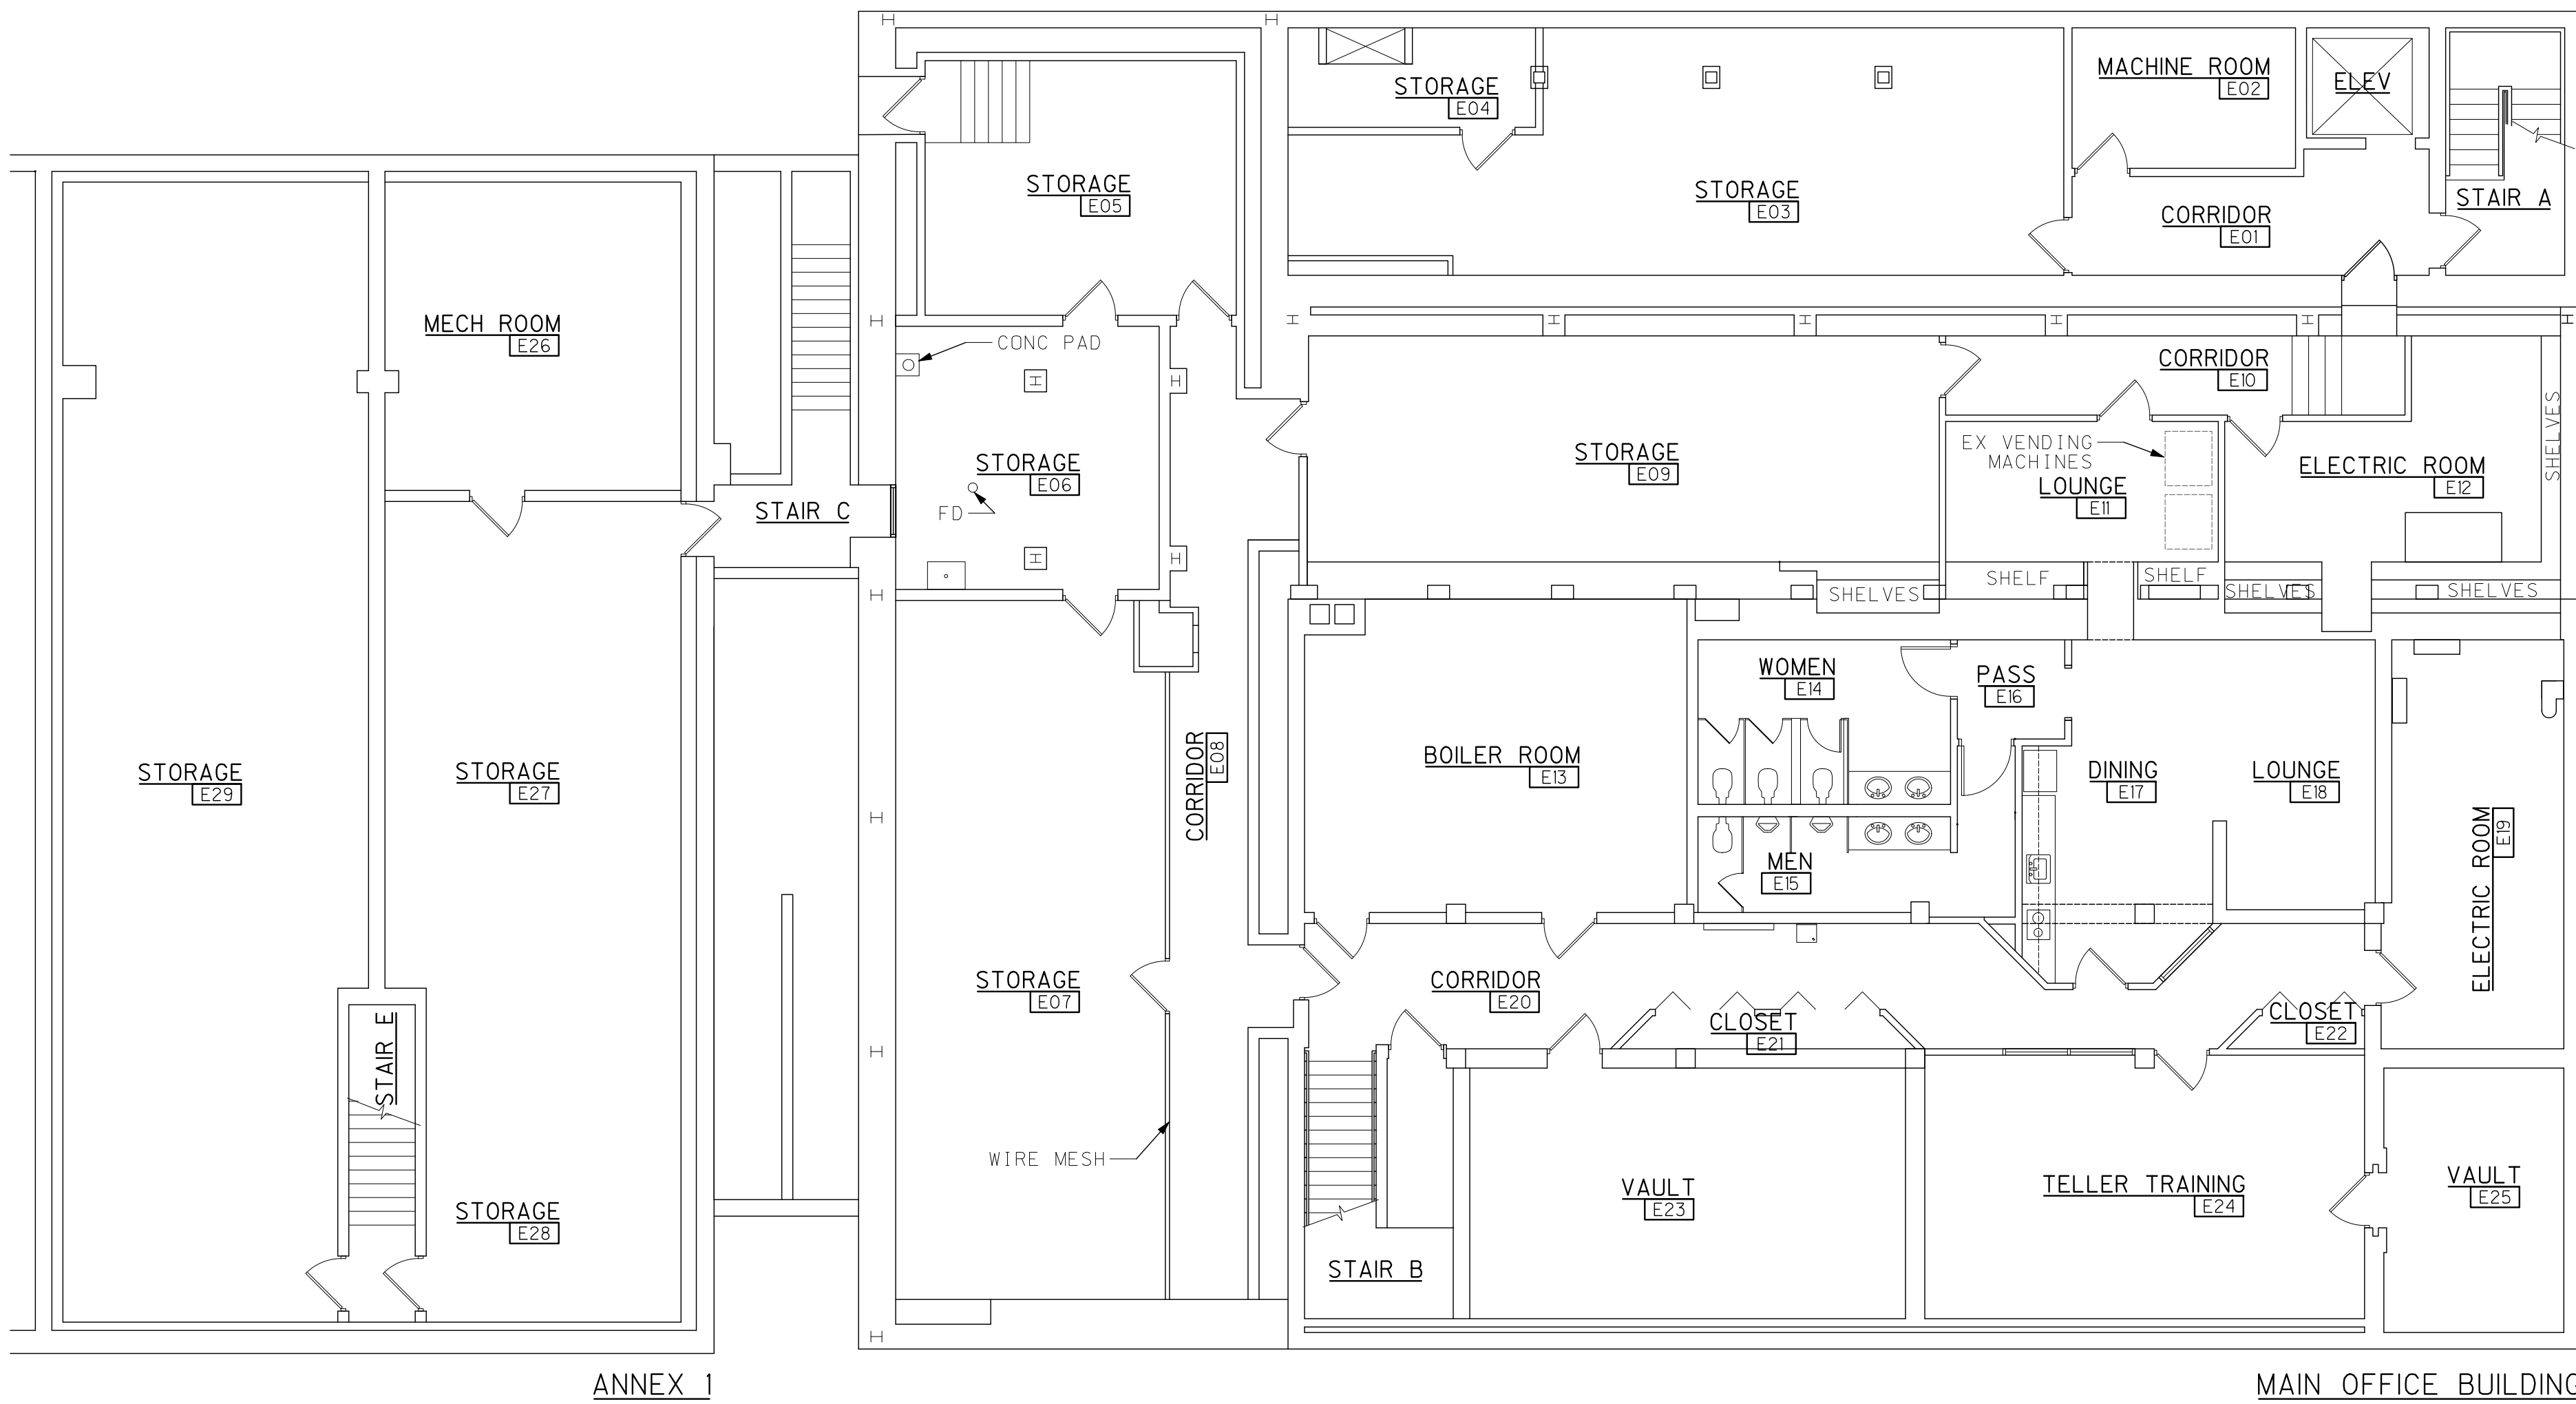

B BASEMENT FLOOR PLAN
SCALE: 1/8" = 1'-0"

NO	REVISION	DESCRIPTION	BY	DATE

WARNING
ANY ALTERATIONS TO THIS DOCUMENT
NOT CONFORMING TO SECTION 7307,
NEW YORK STATE EDUCATION LAW
ARE STRICTLY PROHIBITED.
© COPYRIGHT 2007
THIS DOCUMENT MAY NOT BE REPRODUCED
WITHOUT WRITTEN PERMISSION FROM
BEARDSLEY DESIGN ASSOCIATES.

DRAWING UPDATES
FIRST NIAGARA BANK
GENESEE STREET
AUBURN, NEW YORK

**ARCHITECTURAL
BASEMENT/
FIRST
FLOOR
PLANS**

Project Number: 07022	Designed By: SFM
Drawn By: KAL/CAD/JCG	Reviewed By: -

Date:
UNSTAMPED

Drawing Number
A-2