



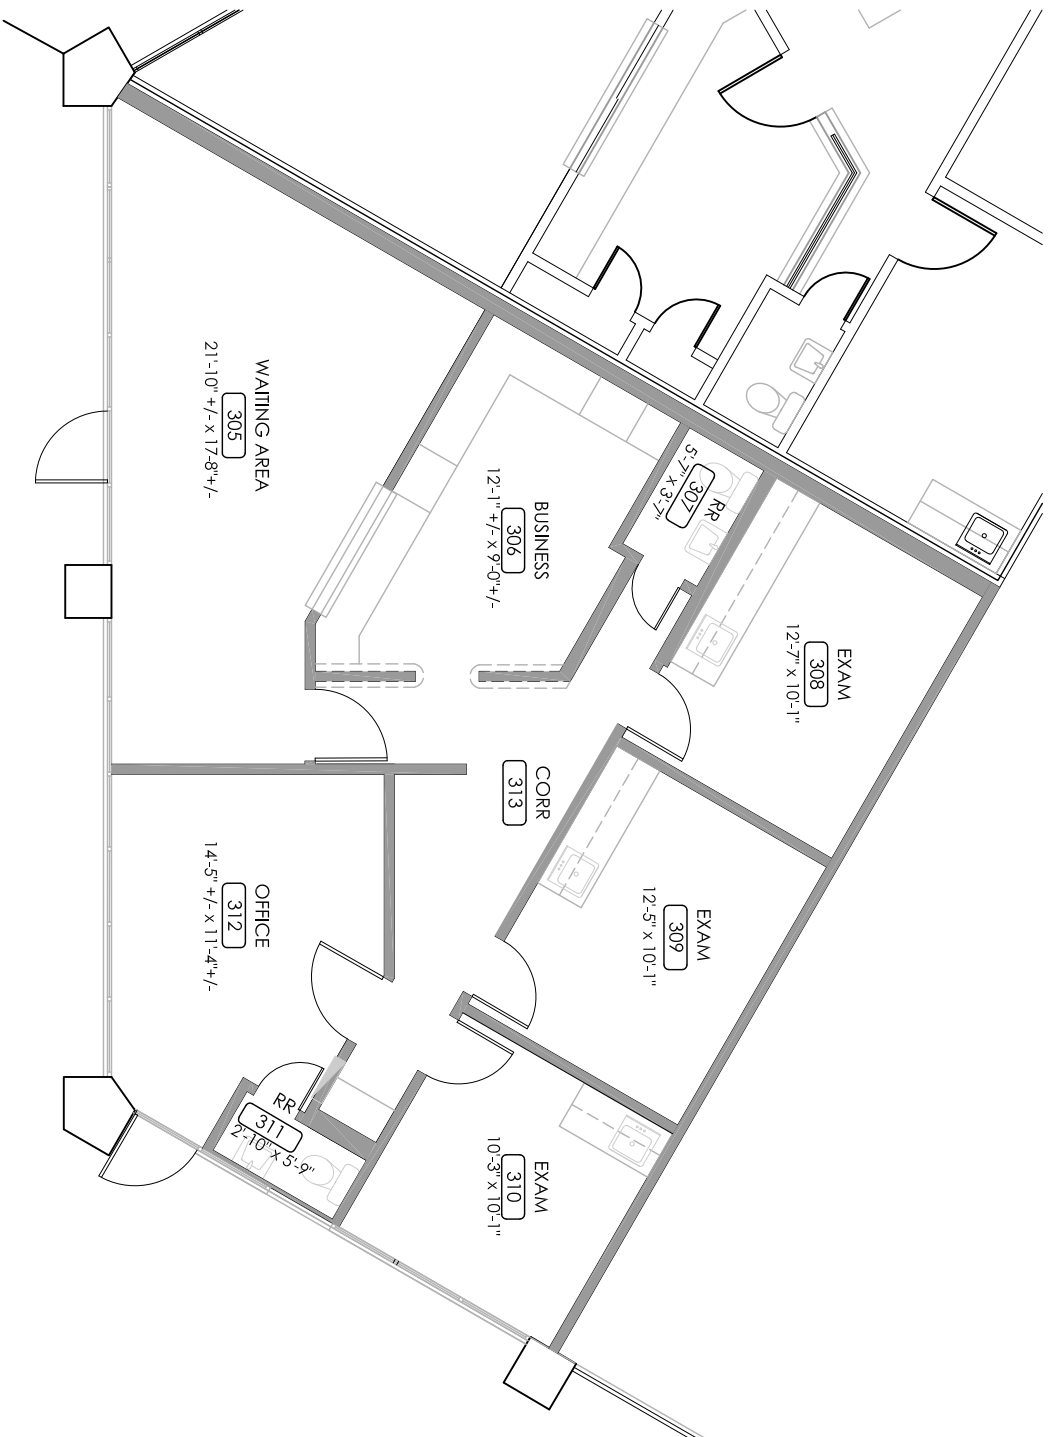

FLOOR PLAN

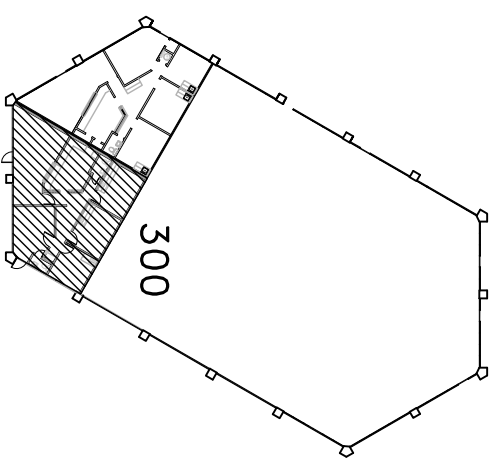

BUILDING LOCATION PLAN

EXISTING PARTITION TO REMAIN

SUITE 305

PLANO CONDO BUILDINGS
3900 WEST 15TH STREET
PLANO, TX 75075



RE: FLOOR PLAN SHEET: FLOOR PLAN 1.0

USF: 1,121 DRAWN BY: PS

DATE: 08/07/18 SCALE: 1/8" = 1'-0" PRINT ON 8x11