
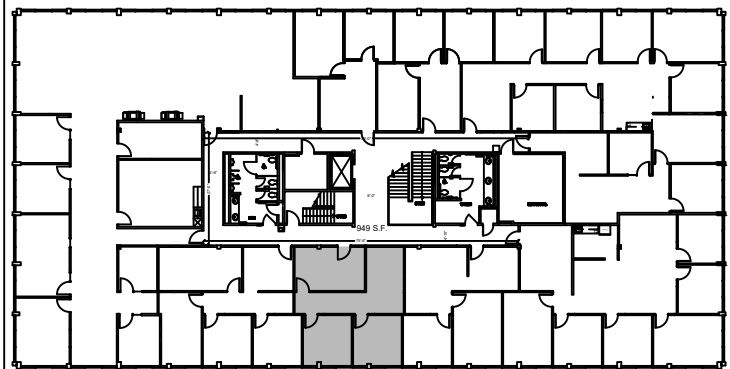


LEGEND			
EXISTING	NEW	LOW	DEMO
WALLS			
NEW/RELOCATED DOOR			

ISSUE DATES	
DATE	DESCRIPTION
07-03-2024	ISSUE FOR REVIEW

THE PRESERVE
 2020 NORTH LOOP WEST, HOUSTON, TX 77018
 SUITE 200 EXPANSION

PROJECT:	625-THE PRESERVE
PLLOT SCALE:	1/8"=1'-0"
CHECKED BY:	WM
FILE NAME:	625-THE PRESERVE
SHEET TITLE:	EXISTING PLAN
SHEET NUMBER:	EX-1

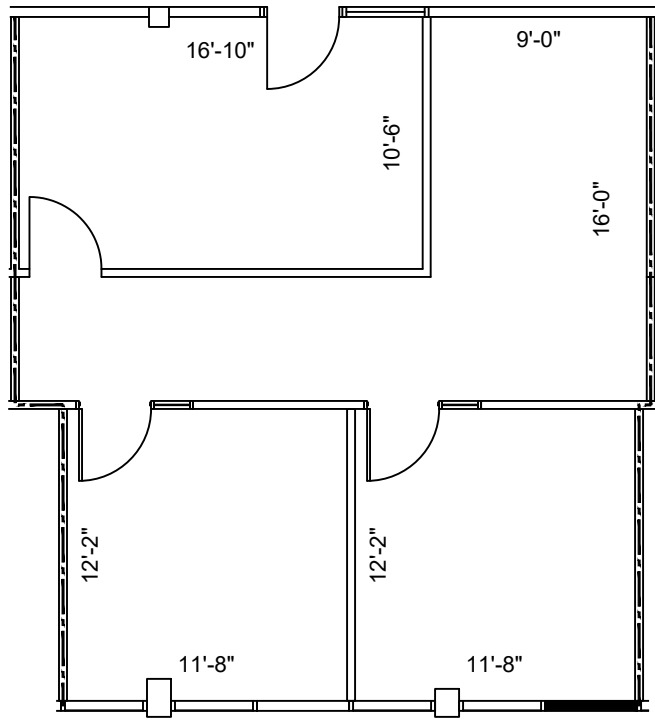

NORTH
 2ND FLOOR
 KEY PLAN

1 SUITE 210
 846 NRA
 FLOOR PLAN
 SCALE: 1/8"=1'-0"

FLOOR PLANS MAY NOT BE TO SCALE AND MAY NOT REFLECT EXISTING CONDITIONS AND SHALL NOT BE RELIED UPON AS SUCH THESE DRAWINGS ARE DESIGN INTENT AND ARE AN EXHIBIT TO THE LEASE