


1  
A-1.1


# TENANT LOCATION

2,459 SQ FT

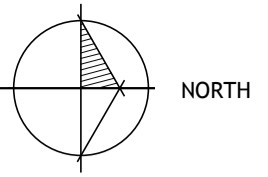

# EXHIBIT A

SCALE: 1/16" = 1' - 0"

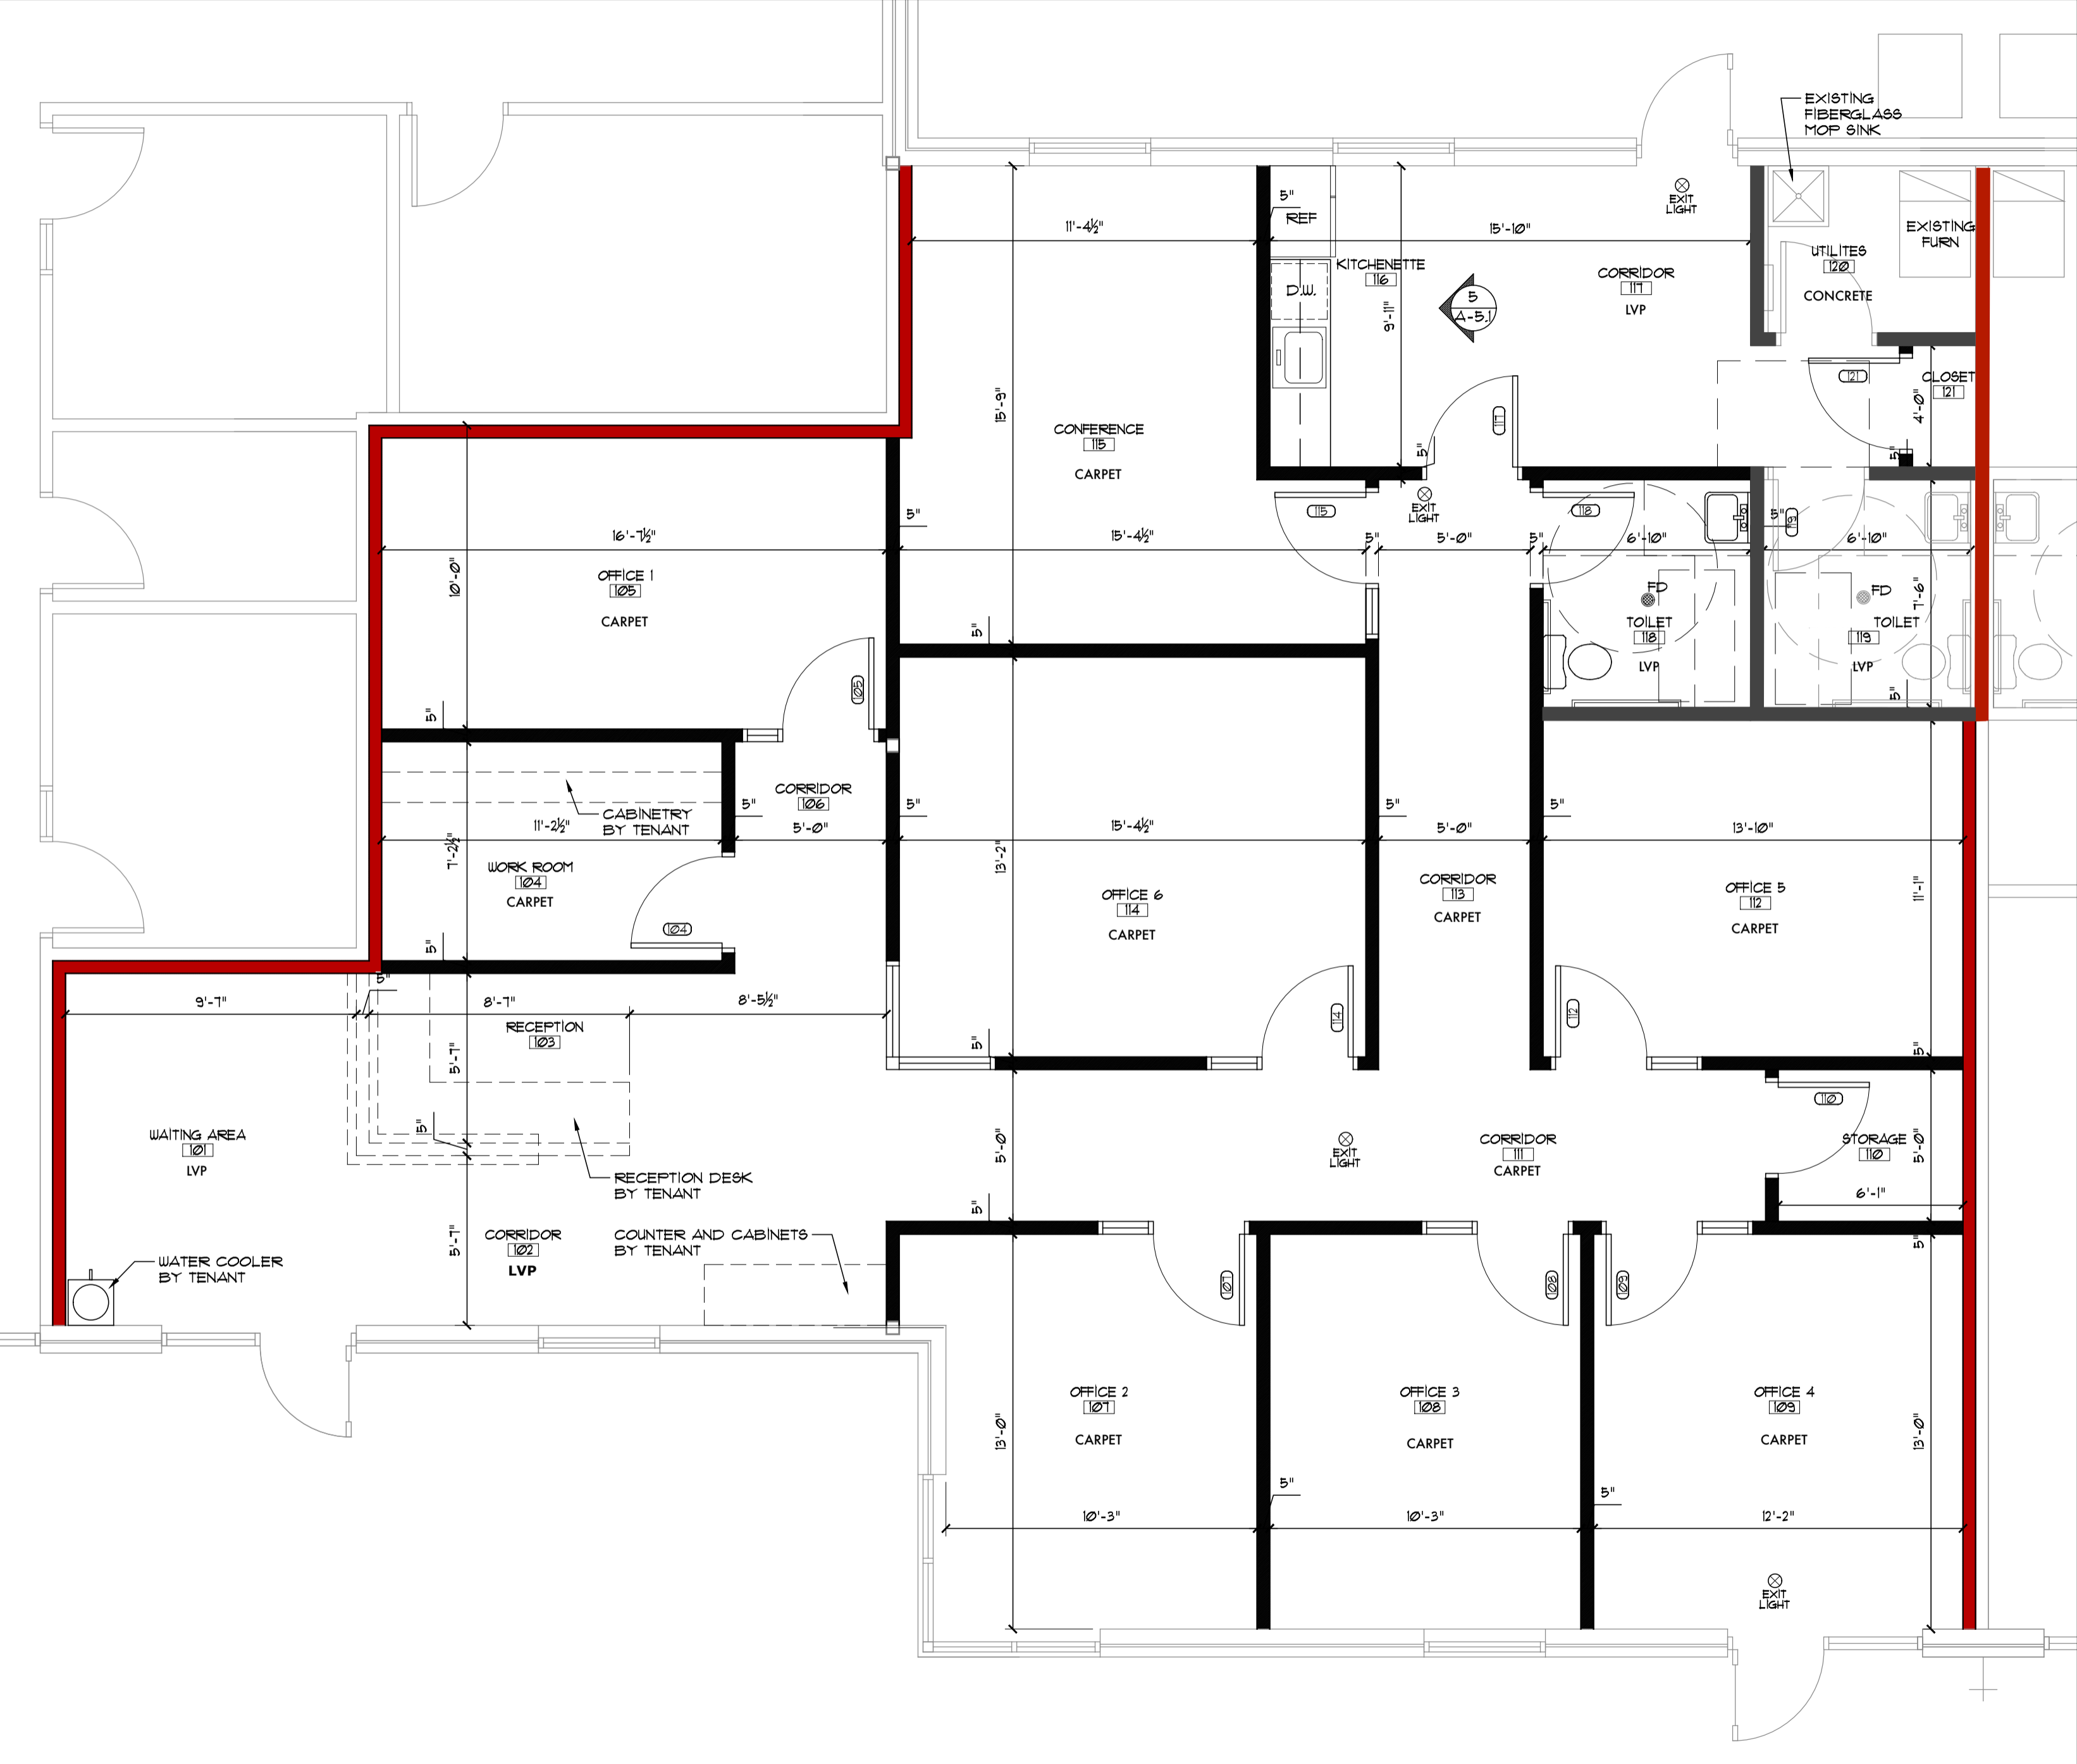

#109

1  
A-1.1

# FLOOR PLAN

SCALE: 1/4" = 1' - 0"

