


ONE CALL UTILITY LOCATION NUMBER 840-5032 1-800-522-6543 	DRAWING ISSUE	
	DESCRIPTION	DATE
PROJECT NUMBER E-10172024A		
SHEET TITLE METAL BUILDING INTERIOR FLOOR PLAN DETAILS		
SHEET NUMBER PAGE 11 OF 12		

2313 Silverfield Ln.
Edmond, OK 73025
Phone: 405-826-1355
E-Mail: cseoklahoma@gmail.com
Certificate of Authorization
No. 2977
Expires June 30, 2026



Converse Surveying and Engineering, Inc.

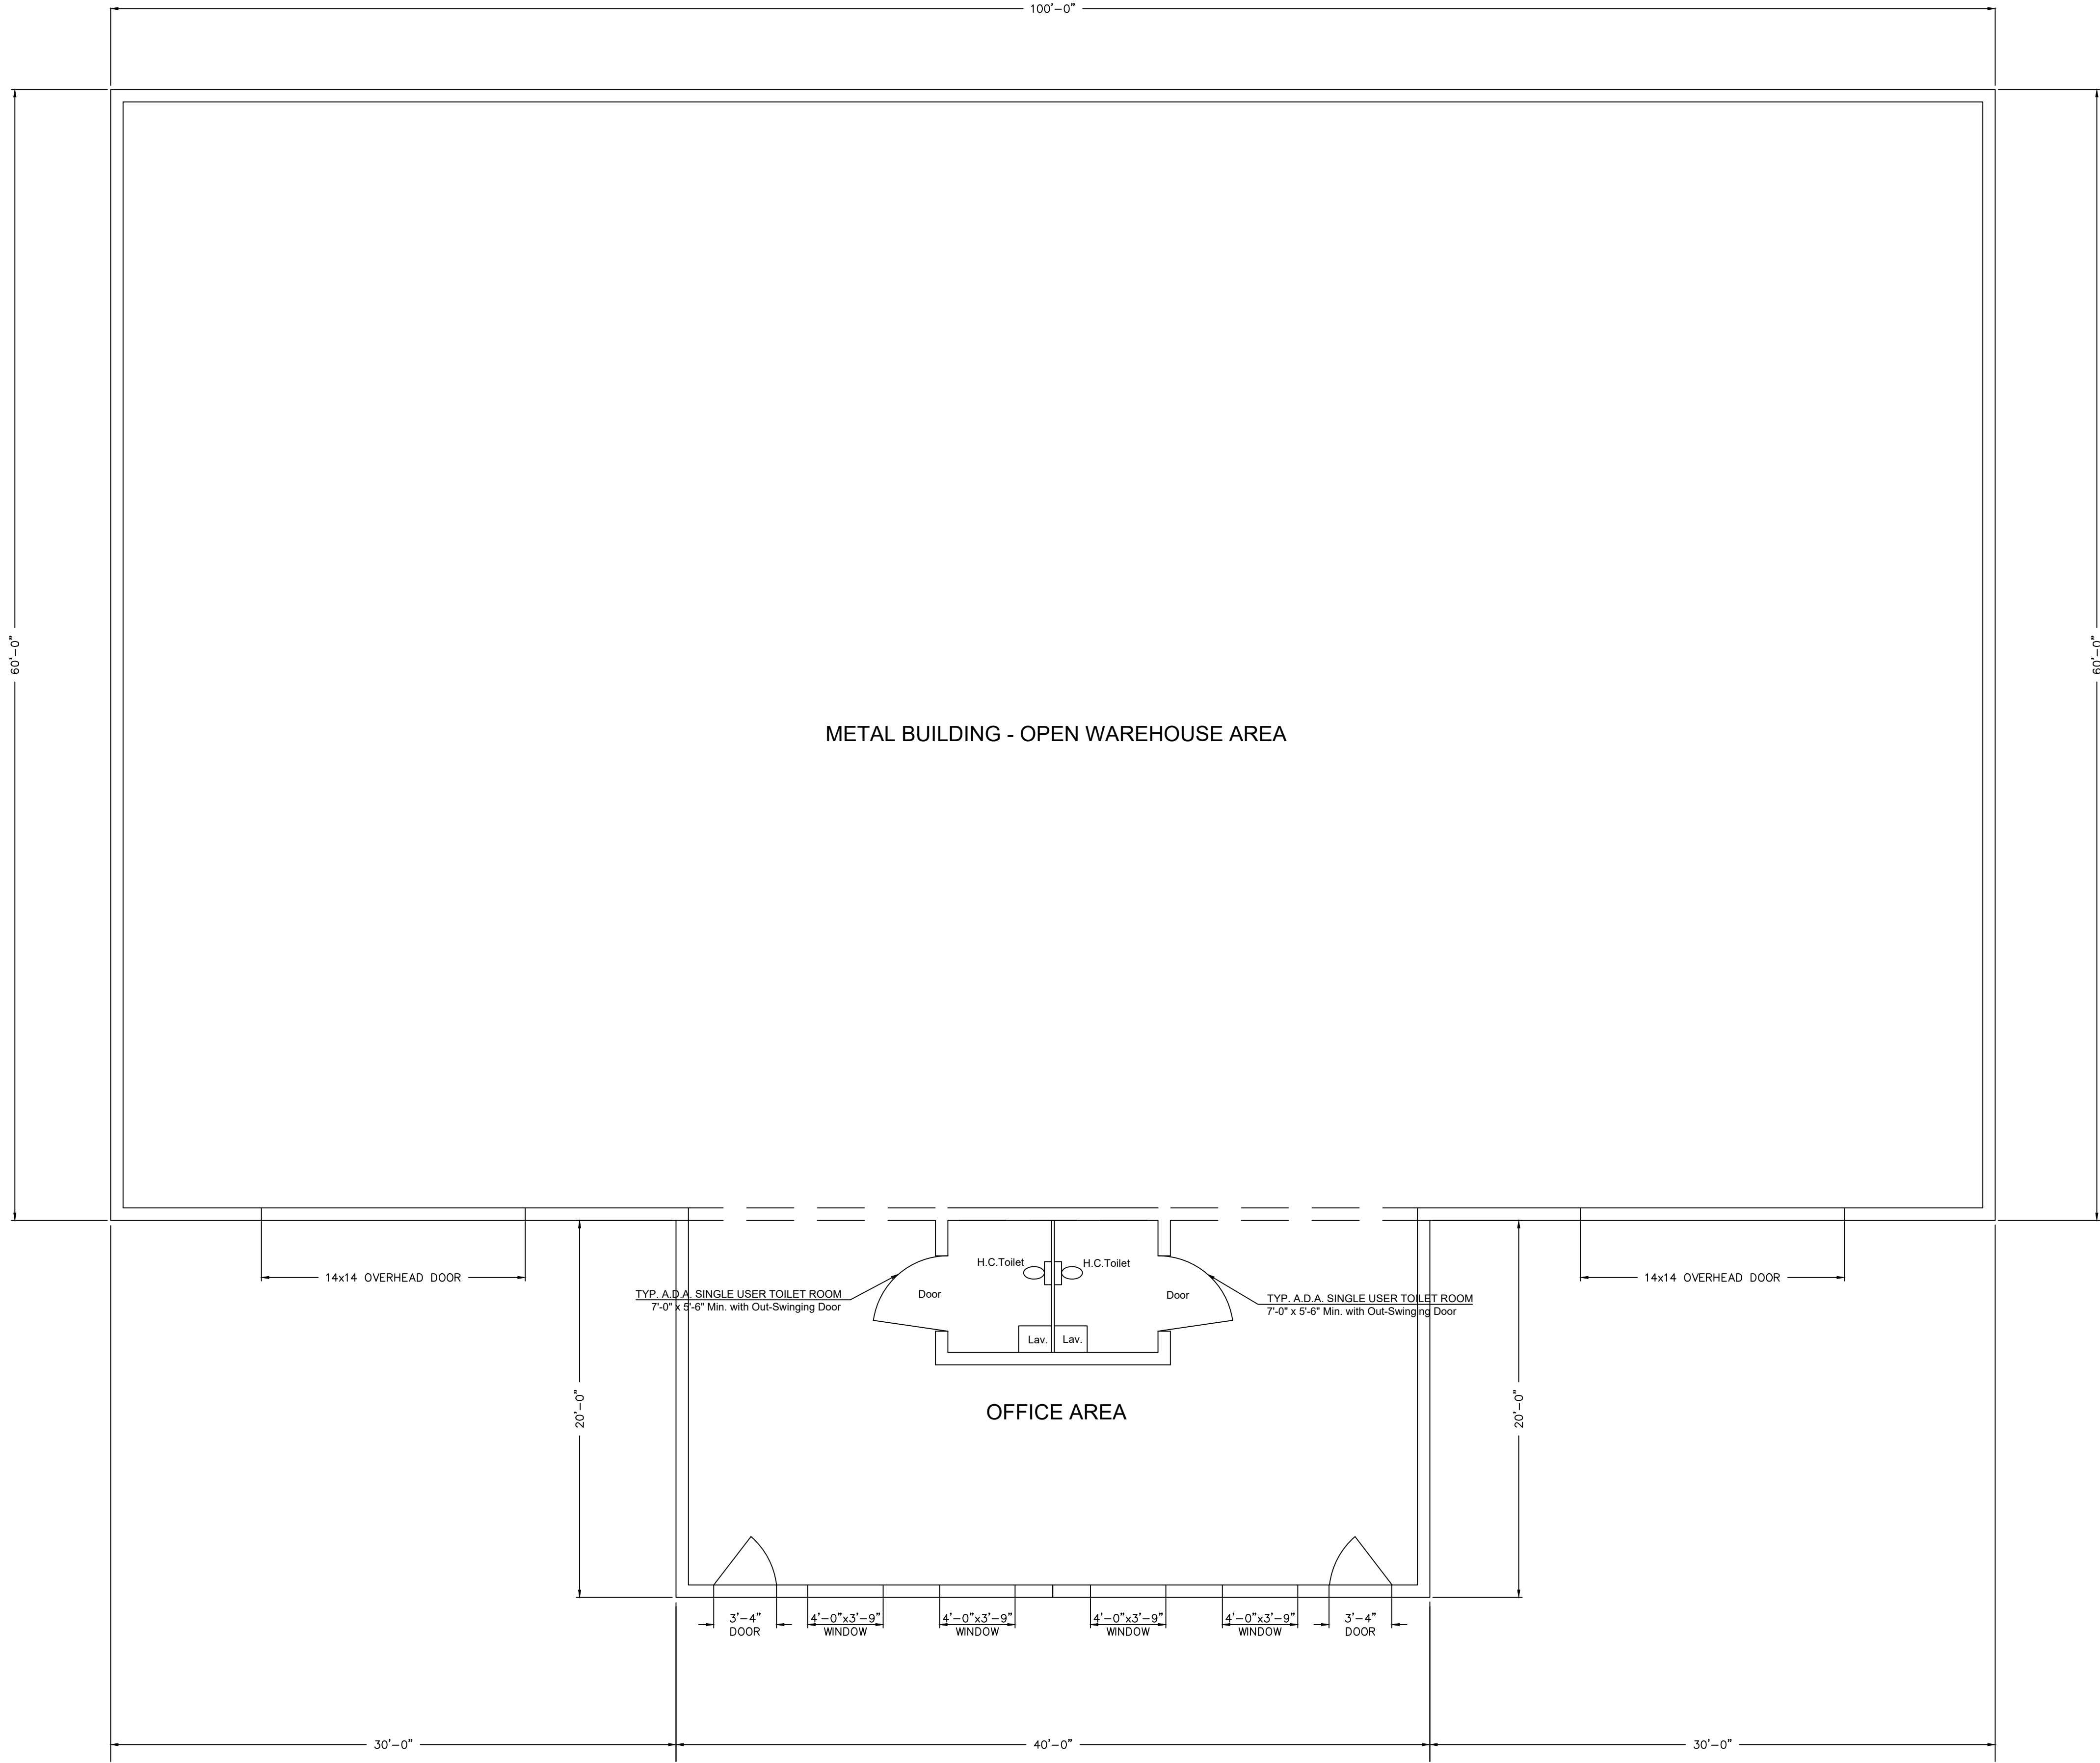

4/1/2025

PROJECT
E WATERLOO RD AND N COLTRANE RD OFFICE PARK
A PART OF THE NORTHEAST QUARTER (NE/4) OF SECTION SIX (6),
TOWNSHIP FOURTEEN (14) NORTH, RANGE TWO (2) WEST, 1.M.,
OKLAHOMA COUNTY, OKLAHOMA